


5/14/19


# Kimley»Horn

421 FAYETTEVILLE STREET, SUITE 600  
RALEIGH, N.C. 27601

PROJECT REFERENCE NO.	SHEET NO.
U-5725/R-3822	UC-8
RW SHEET NO. 8	
UTILITY DESIGN ENGINEER	
	
8/9/2018 2:37:22 PM EDT	
<b>DOCUMENT NOT CONSIDERED FINAL UNLESS ALL SIGNATURES COMPLETED</b>	

EMMA LONG  
DB 1911 PG 44  
DB 1199 PG 234  
(TRACT 2)  
PC 2 SL 194

NAD 83 / NA 2011

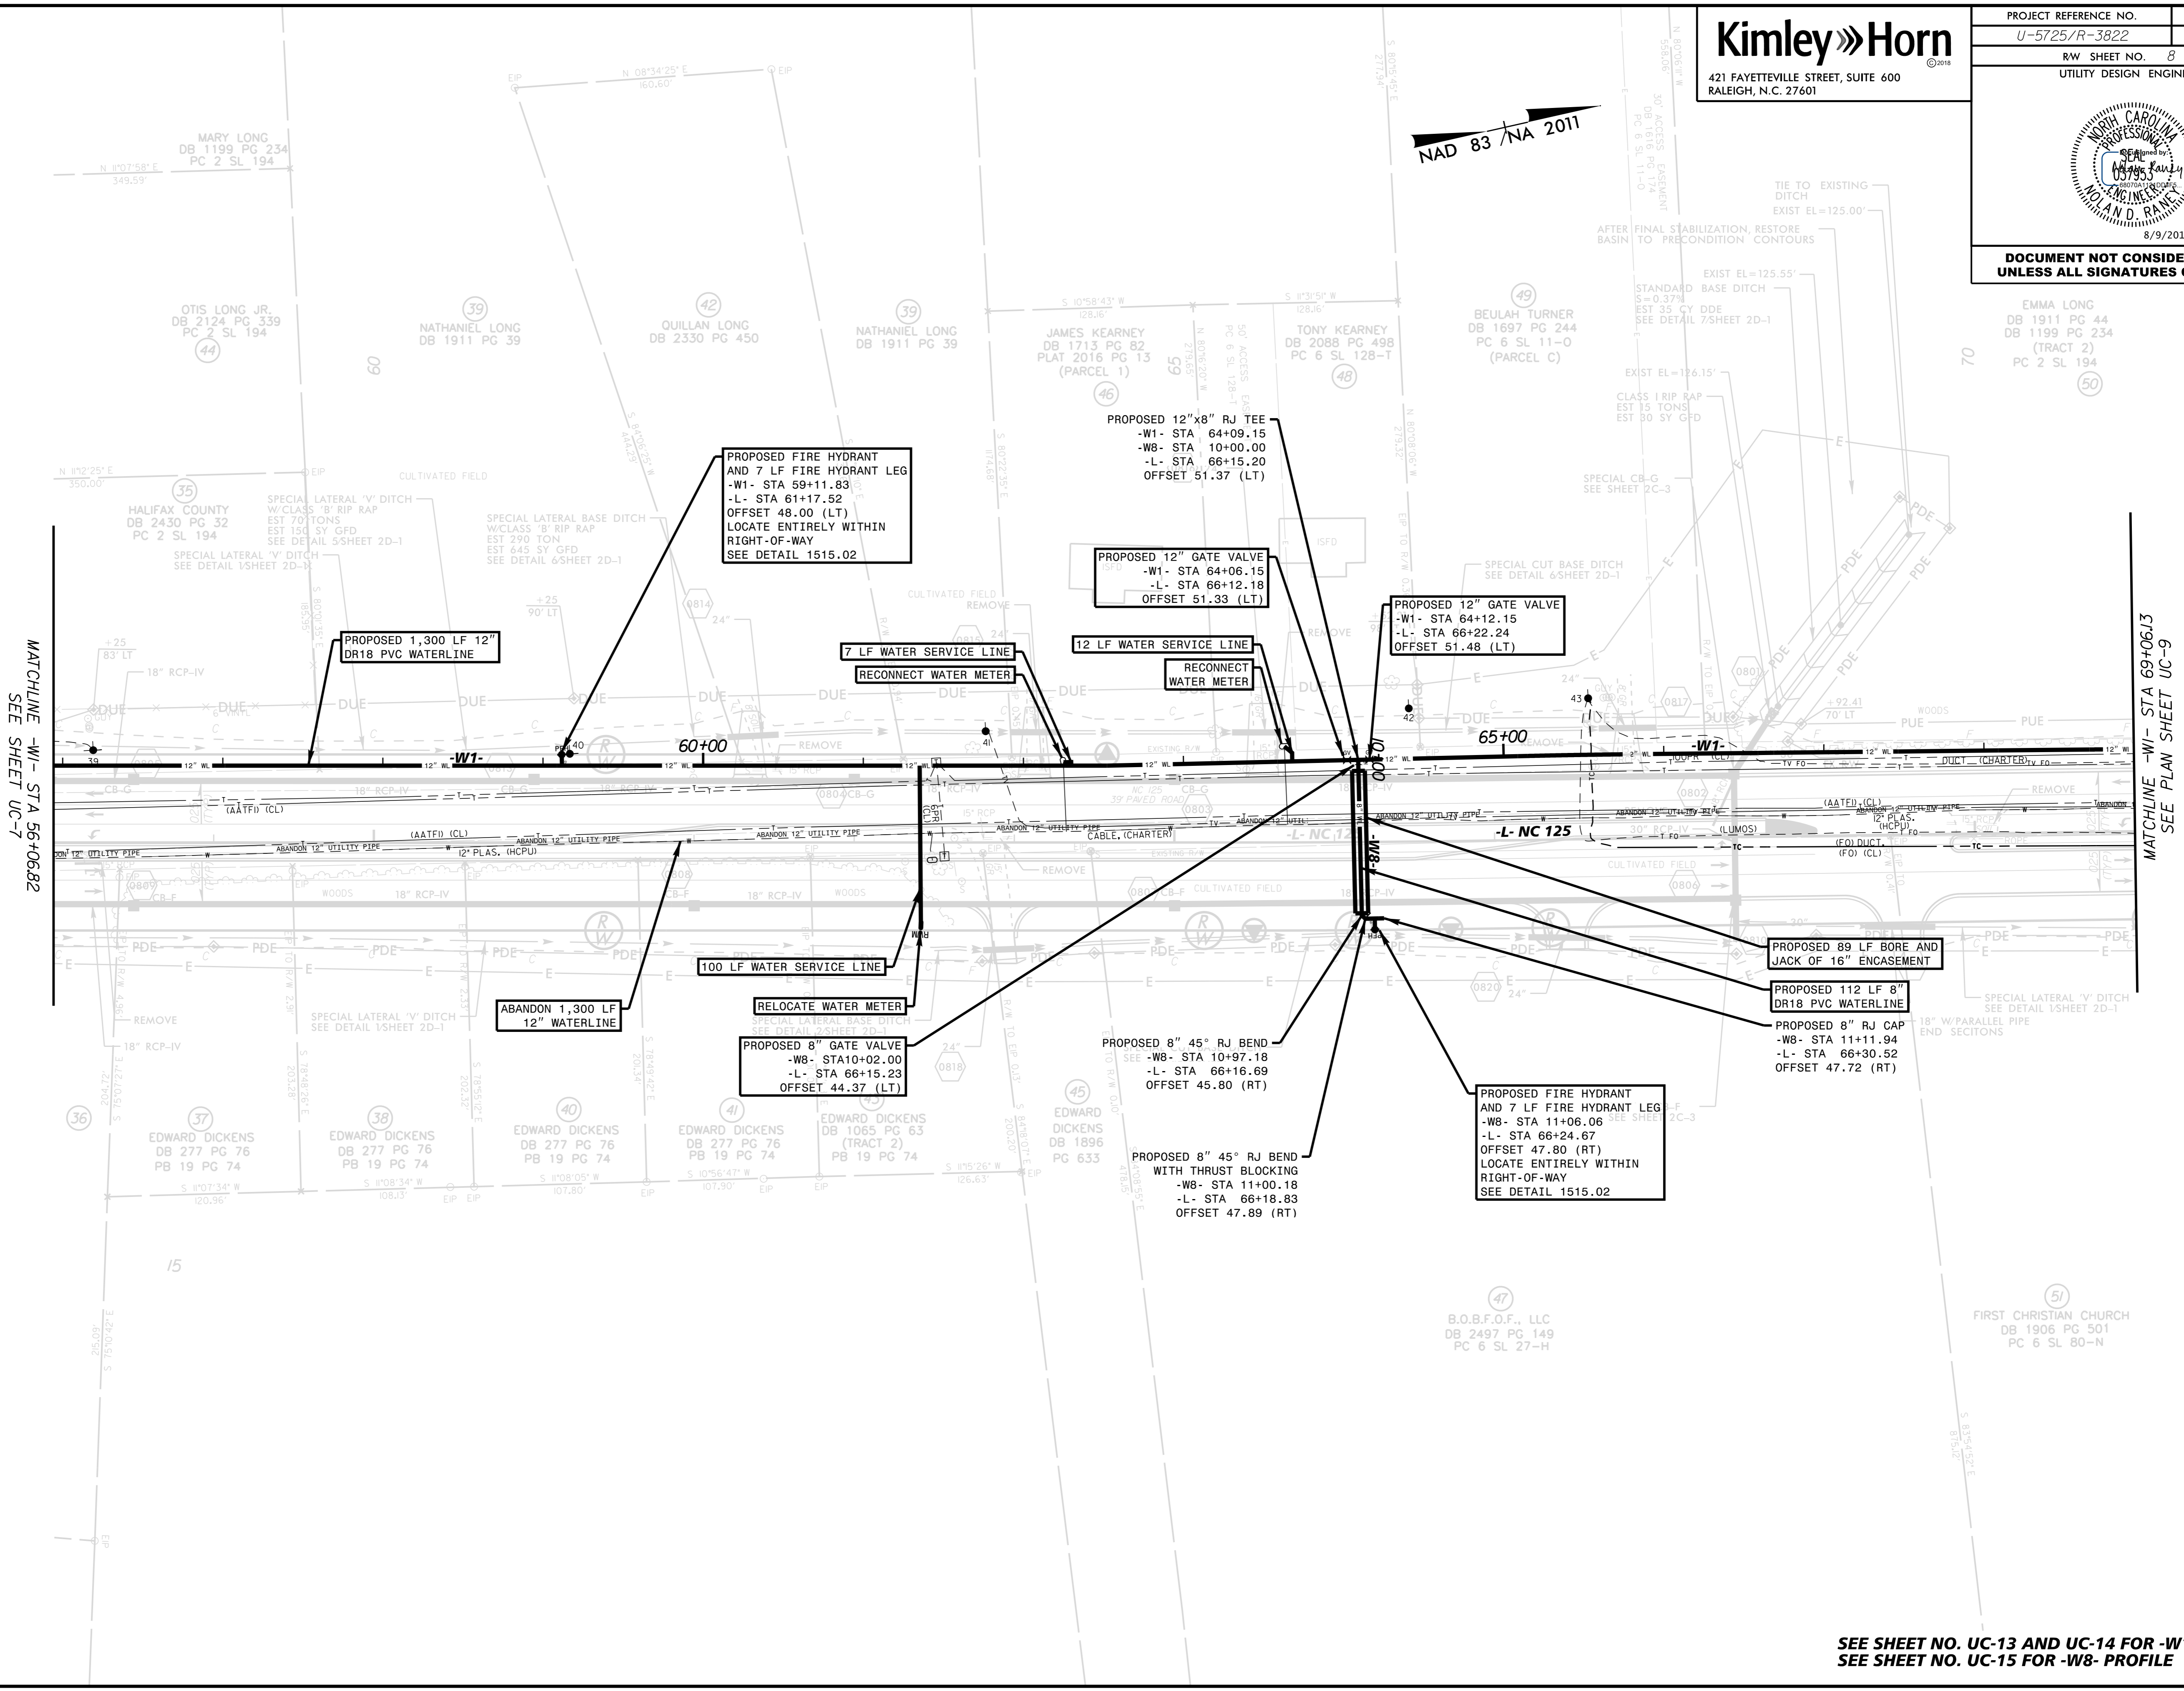

REVISIONS

MATCHLINE -W1- STA 56+06.82  
SEE SHEET UC-7

MATCHLINE -W1- STA 69+06.13  
SEE PLAN SHEET UC-9

SEE SHEET NO. UC-13 AND UC-14 FOR -W1- PROFILE  
SEE SHEET NO. UC-15 FOR -W8- PROFILE

8/9/2018