
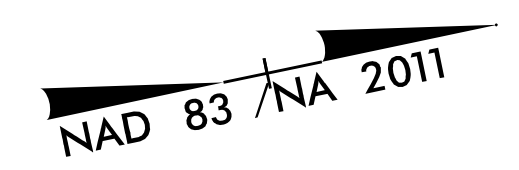


PROJECT REFERENCE NO.	SHEET NO.
U-5725/R-3822	UC-9
R/W SHEET NO.	9
UTILITY DESIGN ENGINEER	
	
8/9/2018 2:37:22 PM EDT	



**DOCUMENT NOT CONSIDERED FINAL
UNLESS ALL SIGNATURES COMPLETED**

REVISIONS

MATCHLINE -W1- STA 69+06.13
SEE SHEET UC-8

MATCHLINE -L- STA 84+00.00
SEE PLAN SHEET UC-10

50
EMMA LONG
DB 1911 PG 44
DB 1199 PG 234
(TRACT 2)
PC 2 SL 194

52
WILLIE LONG
DB 1199 PG 234
(TRACT 1)
PC 2 SL 194

55
MASUKI INC.
DB 2430 PG 17
DB 1991 PG 325

PROPOSED FIRE HYDRANT
AND 7 LF FIRE HYDRANT LEG
-W1- STA 69+07.01
-L- STA 71+13.38
OFFSET 51.16 (LT)
LOCATE ENTIRELY WITHIN
RIGHT-OF-WAY
SEE DETAIL 1515.02

PROPOSED FIRE HYDRANT
AND 7 LF FIRE HYDRANT LEG
-W1- STA 72+22.23
-L- STA 74+28.60
OFFSET 48.35 (LT)
LOCATE ENTIRELY WITHIN
RIGHT-OF-WAY
SEE DETAIL 1515.02

PROPOSED 340 LF 12"
DR18 PVC WATERLINE

PROPOSED 12" GATE VALVE
-W1- STA 72+33.09
-L- STA 74+39.48
OFFSET 46.25 (LT)

PROPOSED 2" BLOW OFF

ABANDON 388 LF
12" WATERLINE

REMOVE EXISTING HYDRANT

RELOCATE WATER METER

ABANDON 986 LF
2" WATERLINE

100 LF WATER SERVICE LINE

-L- NC 125

N 11° 53' 34.4" E

8/9/2018

51
FIRST CHRISTIAN CHURCH
DB 1906 PG 501
PC 6 SL 80-N

53
RIDER FARMS LLC
DB 2262 PG 642
PC 6 SL 100-A

54
RIDER FARMS LLC
DB 2262 PG 642
PC 6 SL 105-E

56
RIDER FARMS LLC
DB 2262 PG 642
PC 6 SL 105-E

SEE SHEET NO. UC-14 FOR -W1- PROFILE