


5/14/99

Kimley»Horn

P.O. BOX 33068 • RALEIGH, N.C. 27636-3068


RIGHT-OF-WAY REV.
CONST. REV.

PROJECT REFERENCE NO. U-5725/R-3822	SHEET NO. UC-12
UTILITY DESIGN ENGINEER	

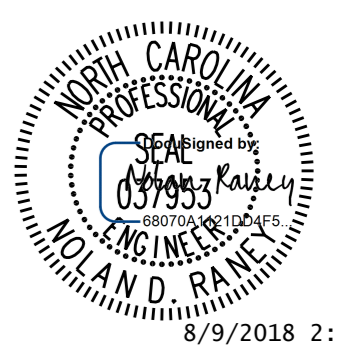


**DOCUMENT NOT CONSIDERED FINAL
UNLESS ALL SIGNATURES COMPLETED**

-WI- SEE SHEET UC-4 AND UC-5 FOR PLAN

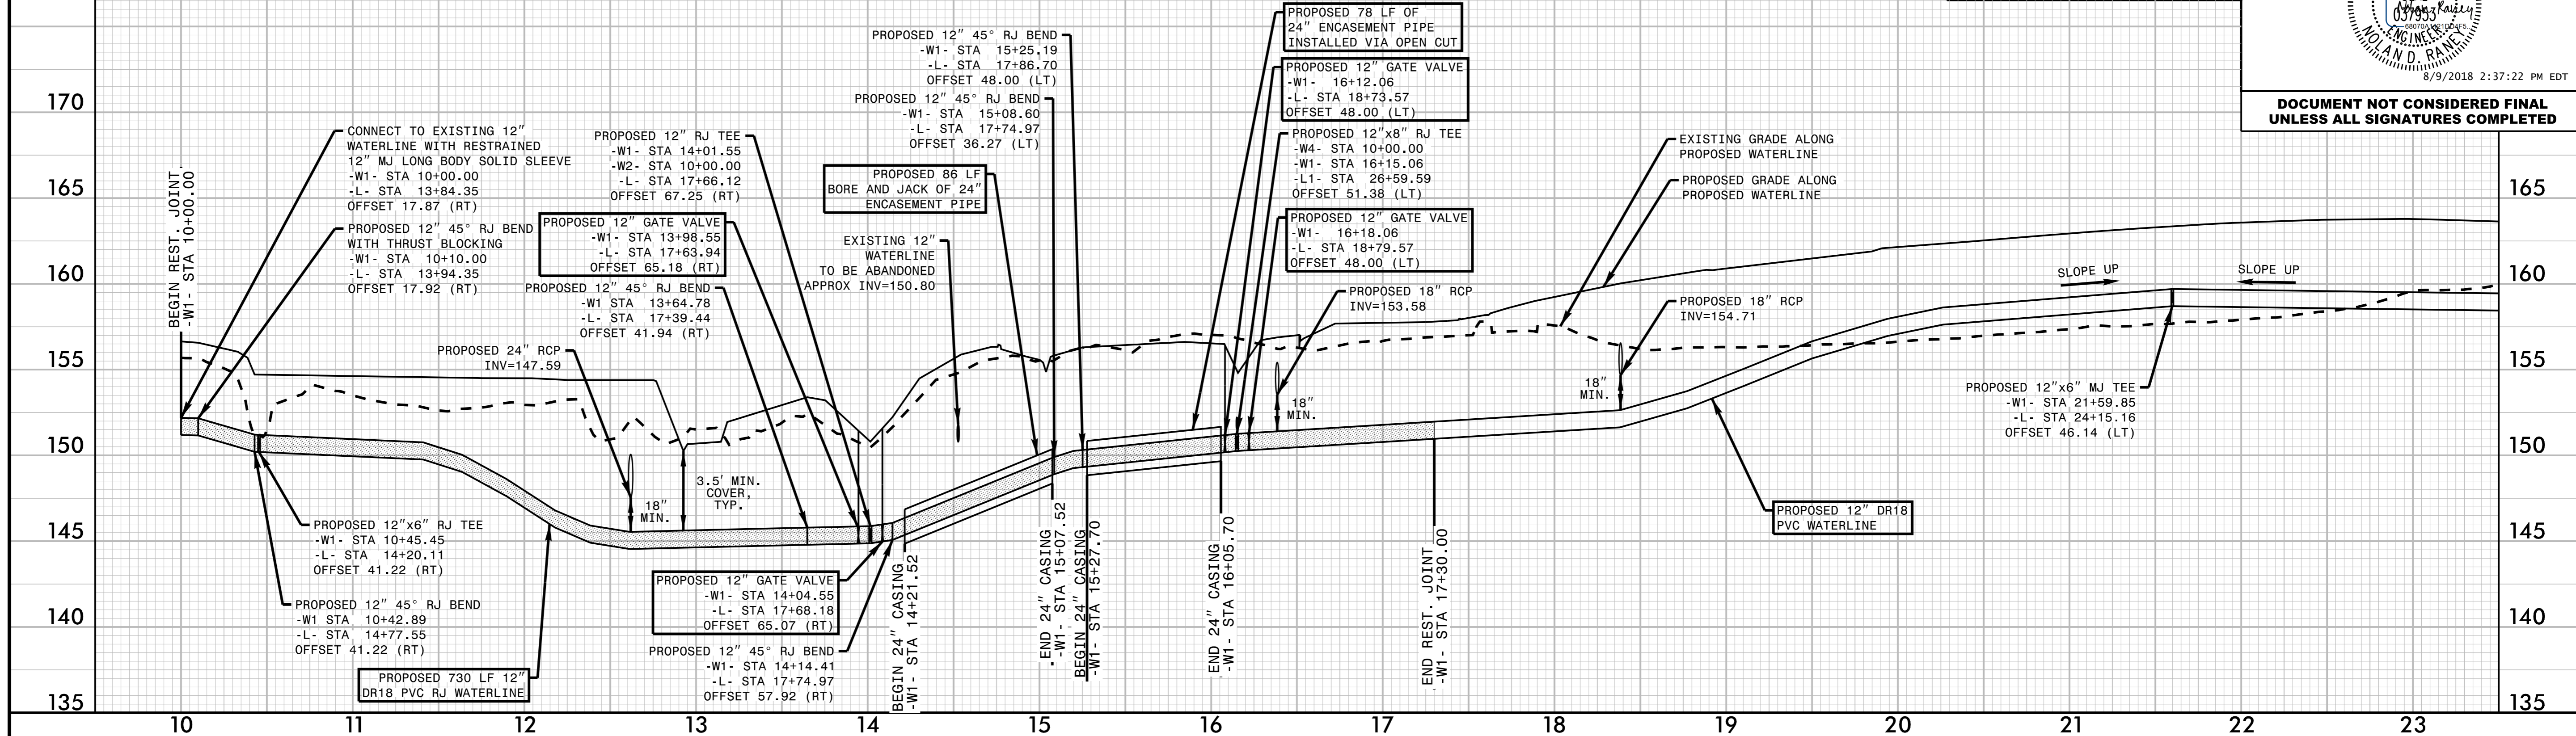

-WI- SEE SHEET UC-5 AND UC-6 FOR PLAN

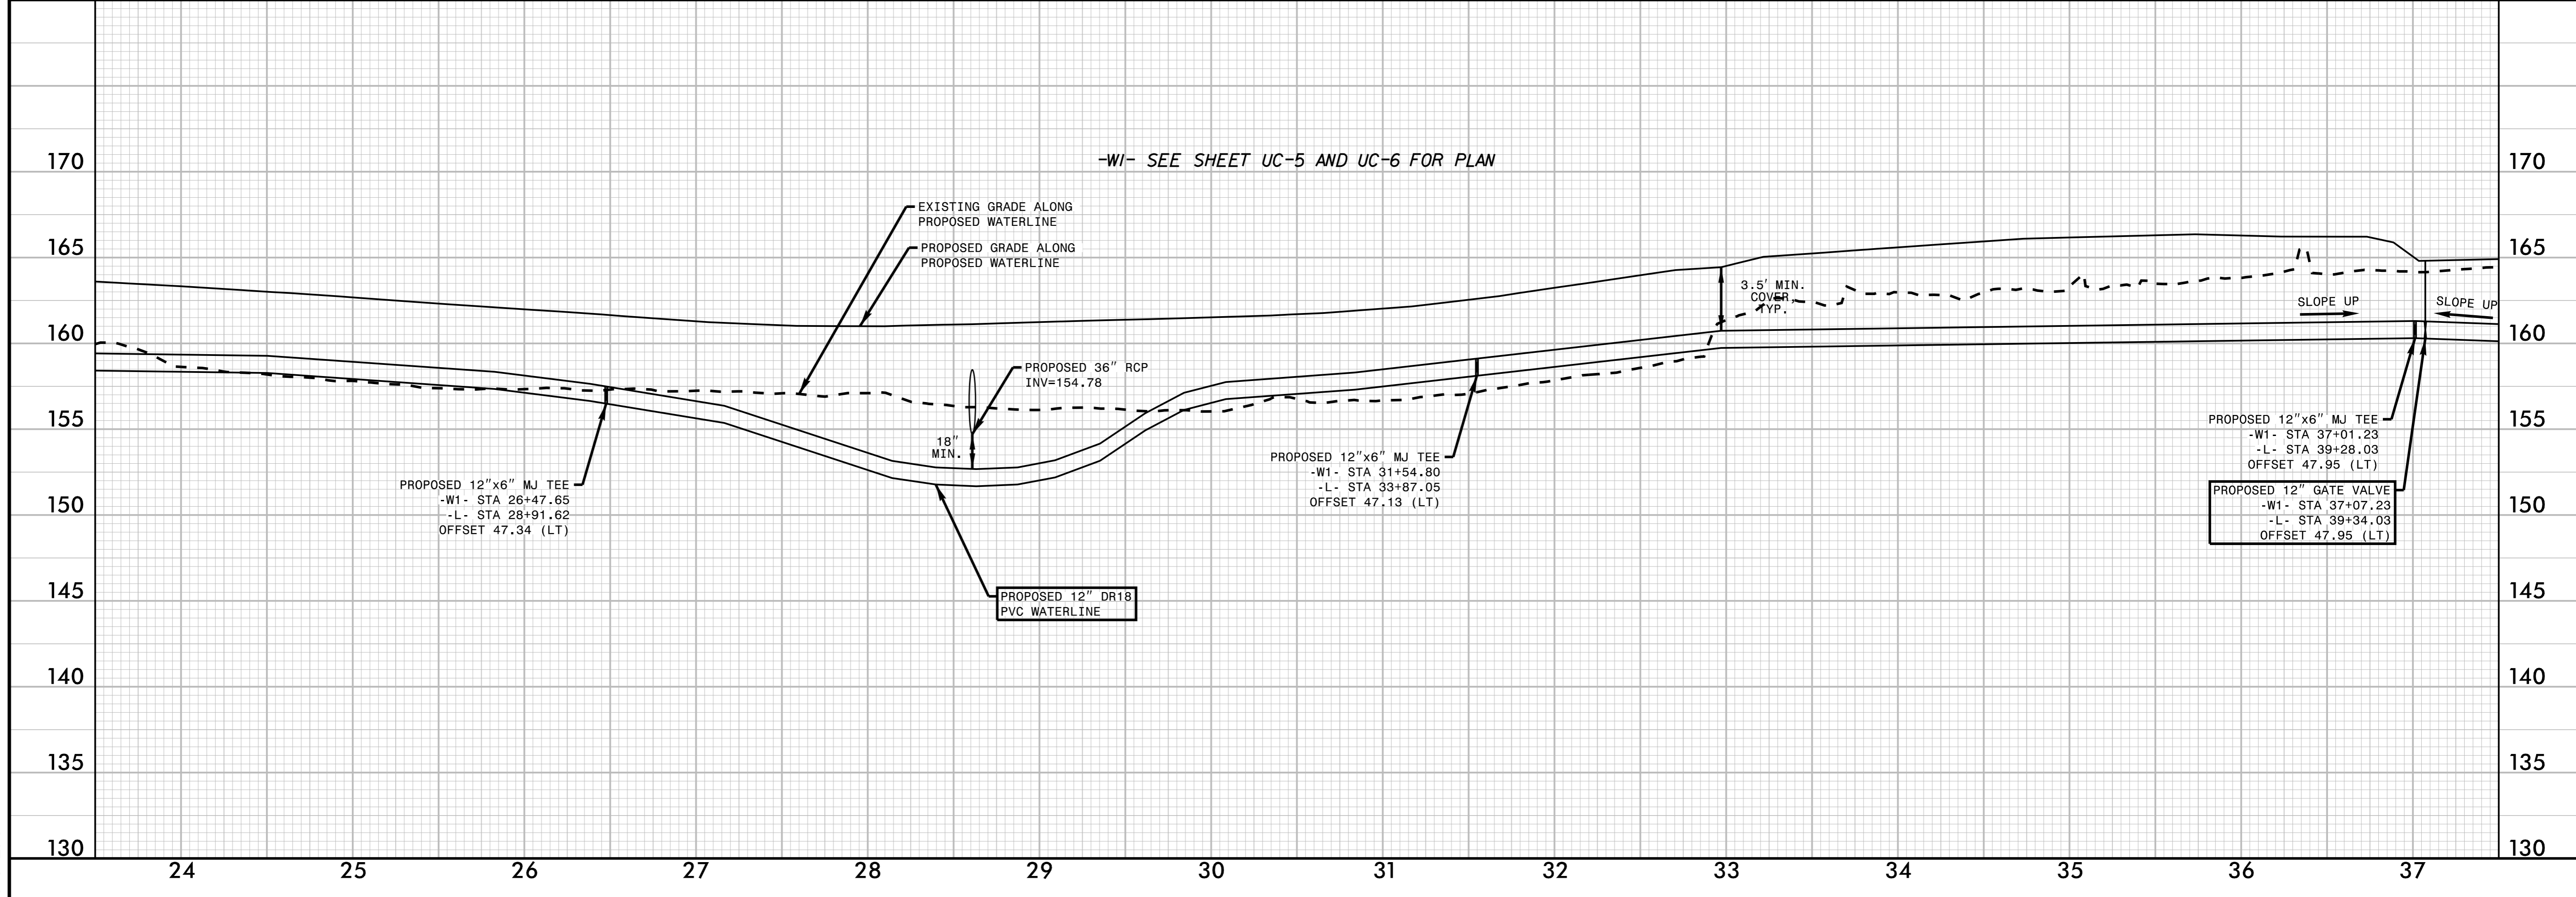

8/9/2008