

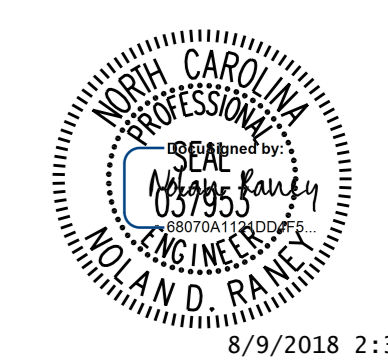


5/14/99

Kimley»Horn
 P.O. BOX 33068 • RALEIGH, N.C. 27636-3068
 UTILITY DESIGN ENGINEER
 PROJECT REFERENCE NO. U-5725/R-3822 SHEET NO. UC-13
 RIGHT-OF-WAY REV. CONST. REV.

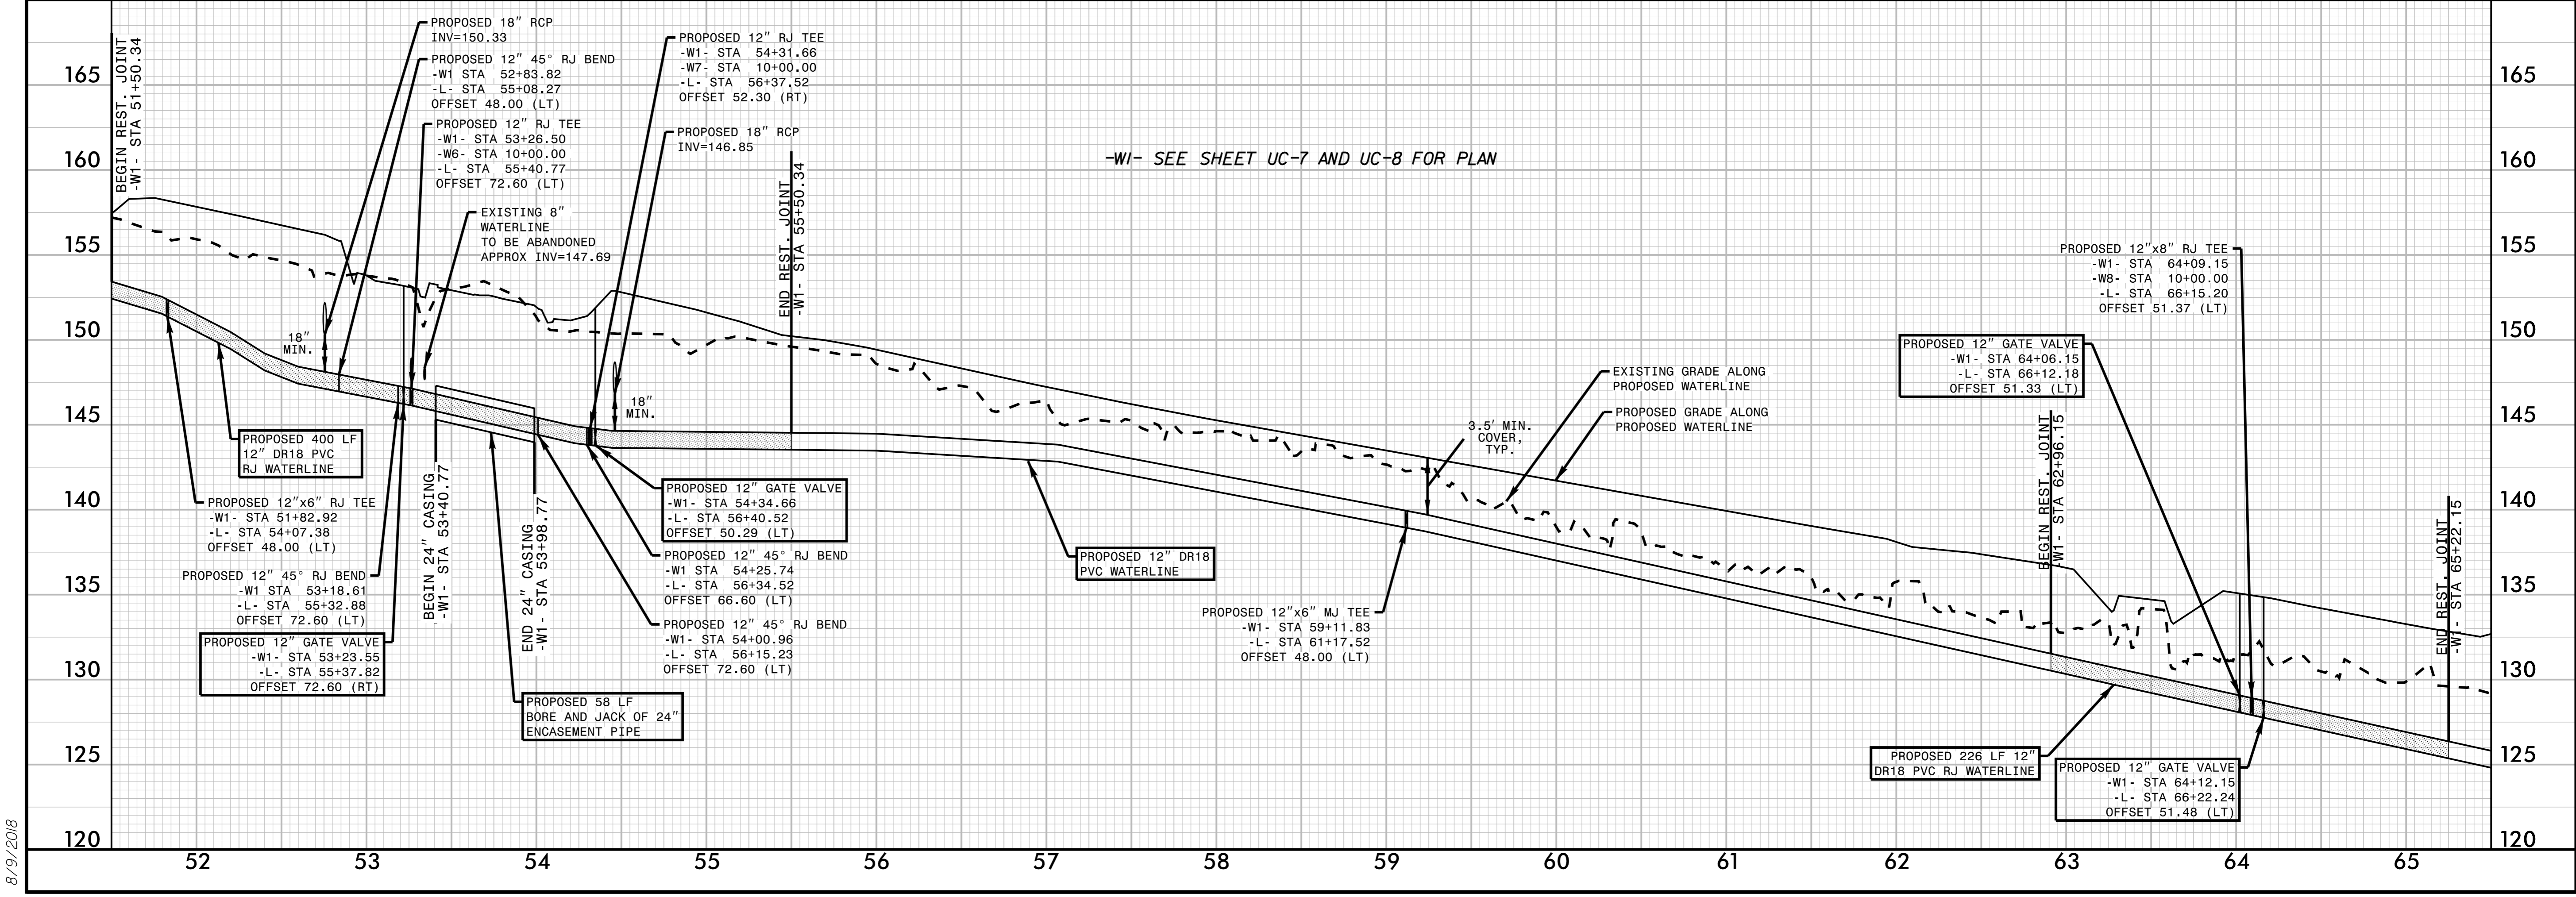

**DOCUMENT NOT CONSIDERED FINAL
 UNLESS ALL SIGNATURES COMPLETED**

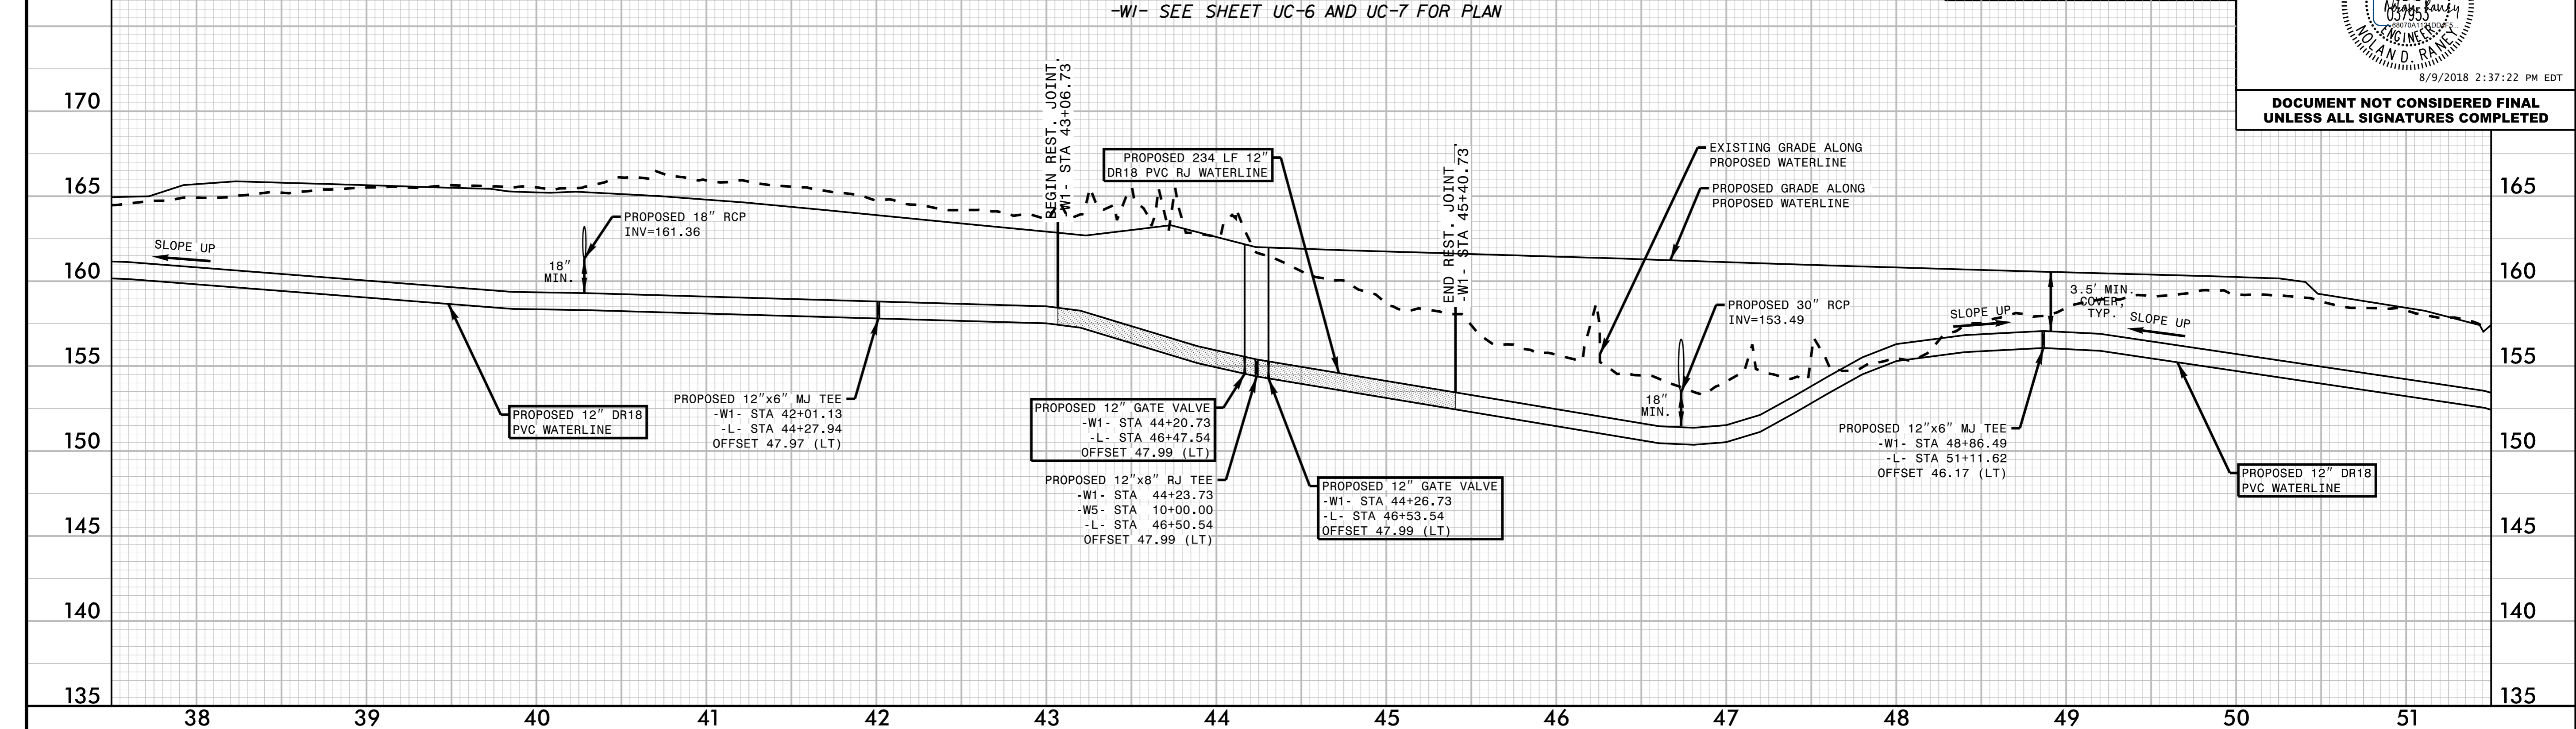

8/9/2008