



5/14/99

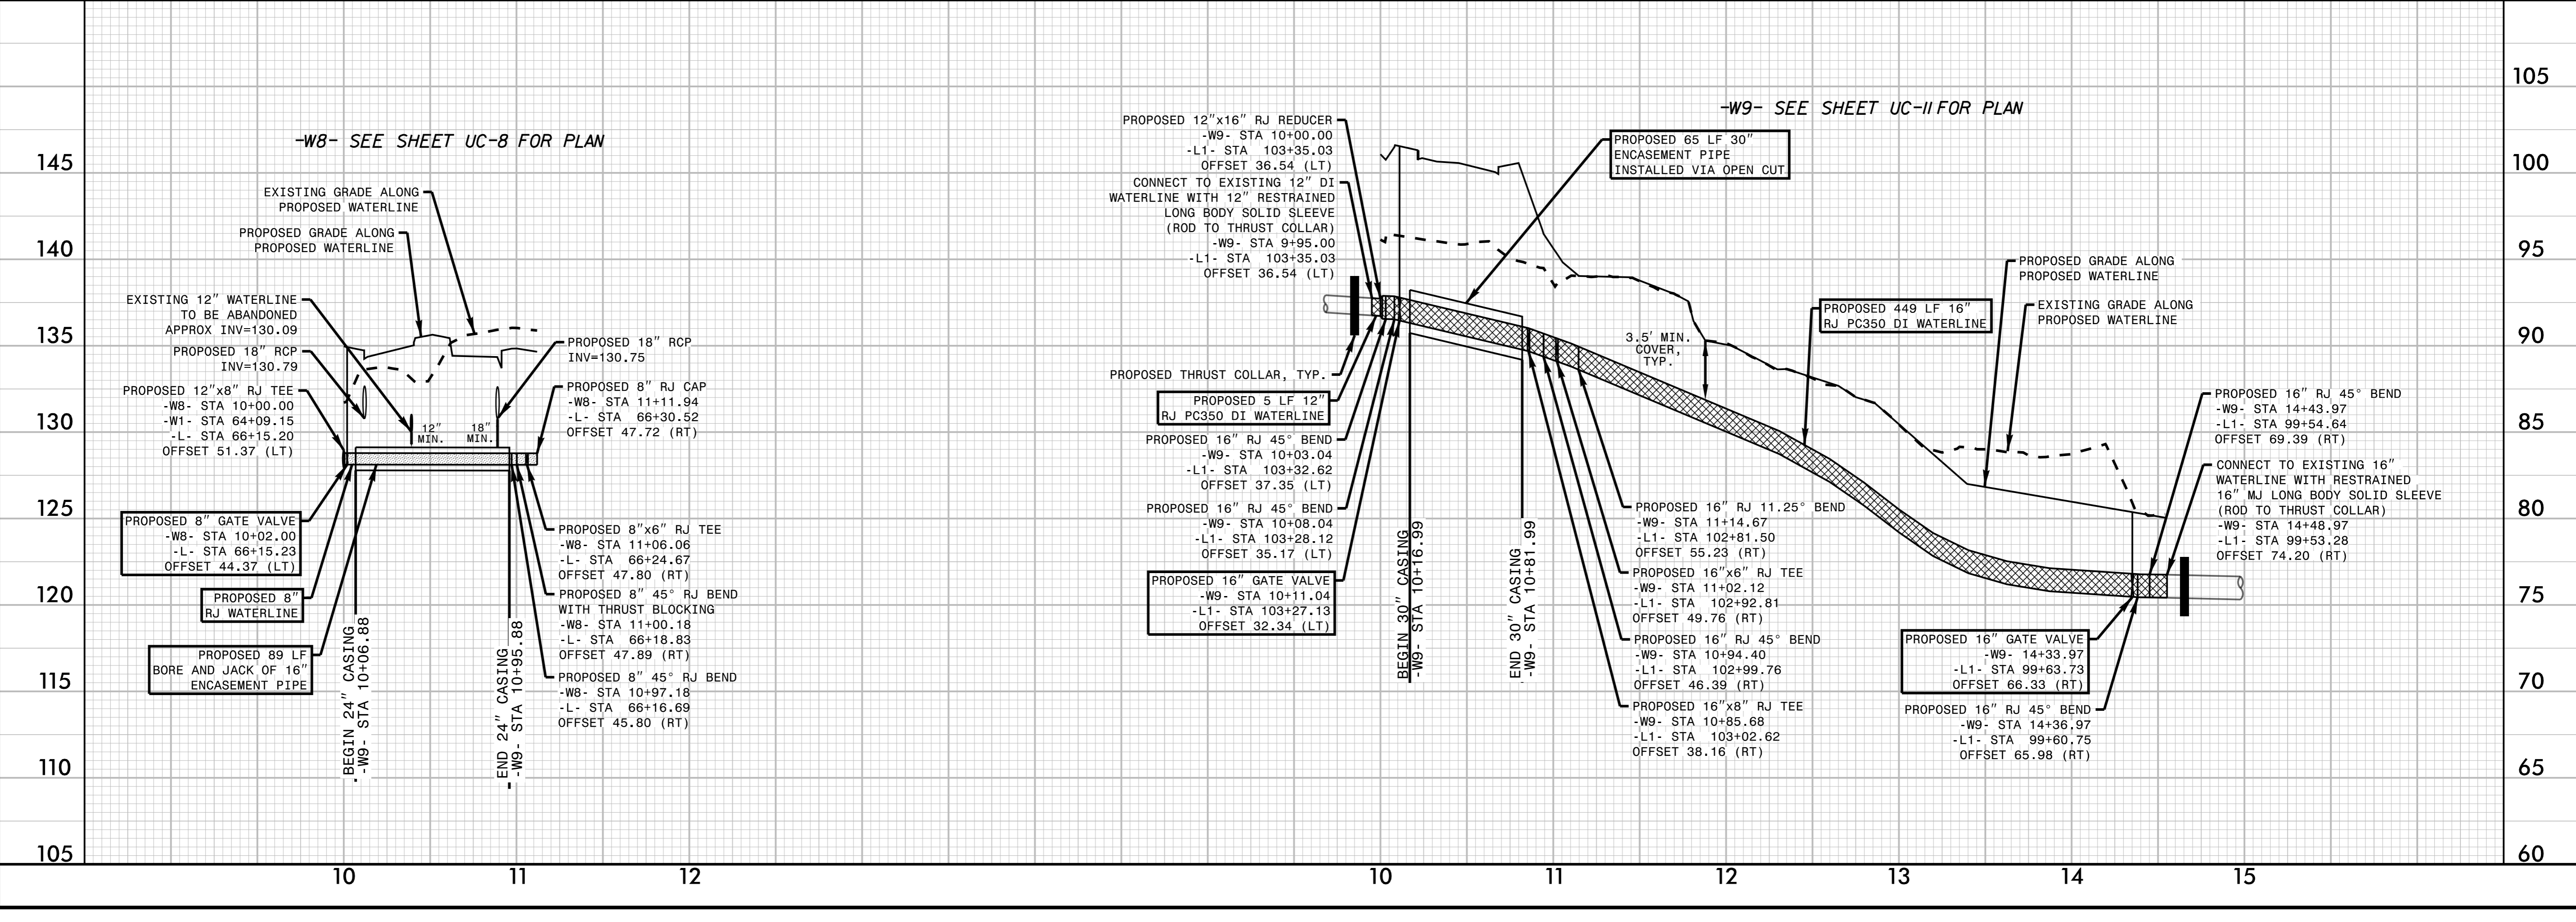

8/9/2018 2:37:22 PM EDT

**DOCUMENT NOT CONSIDERED FINAL
UNLESS ALL SIGNATURES COMPLETED**

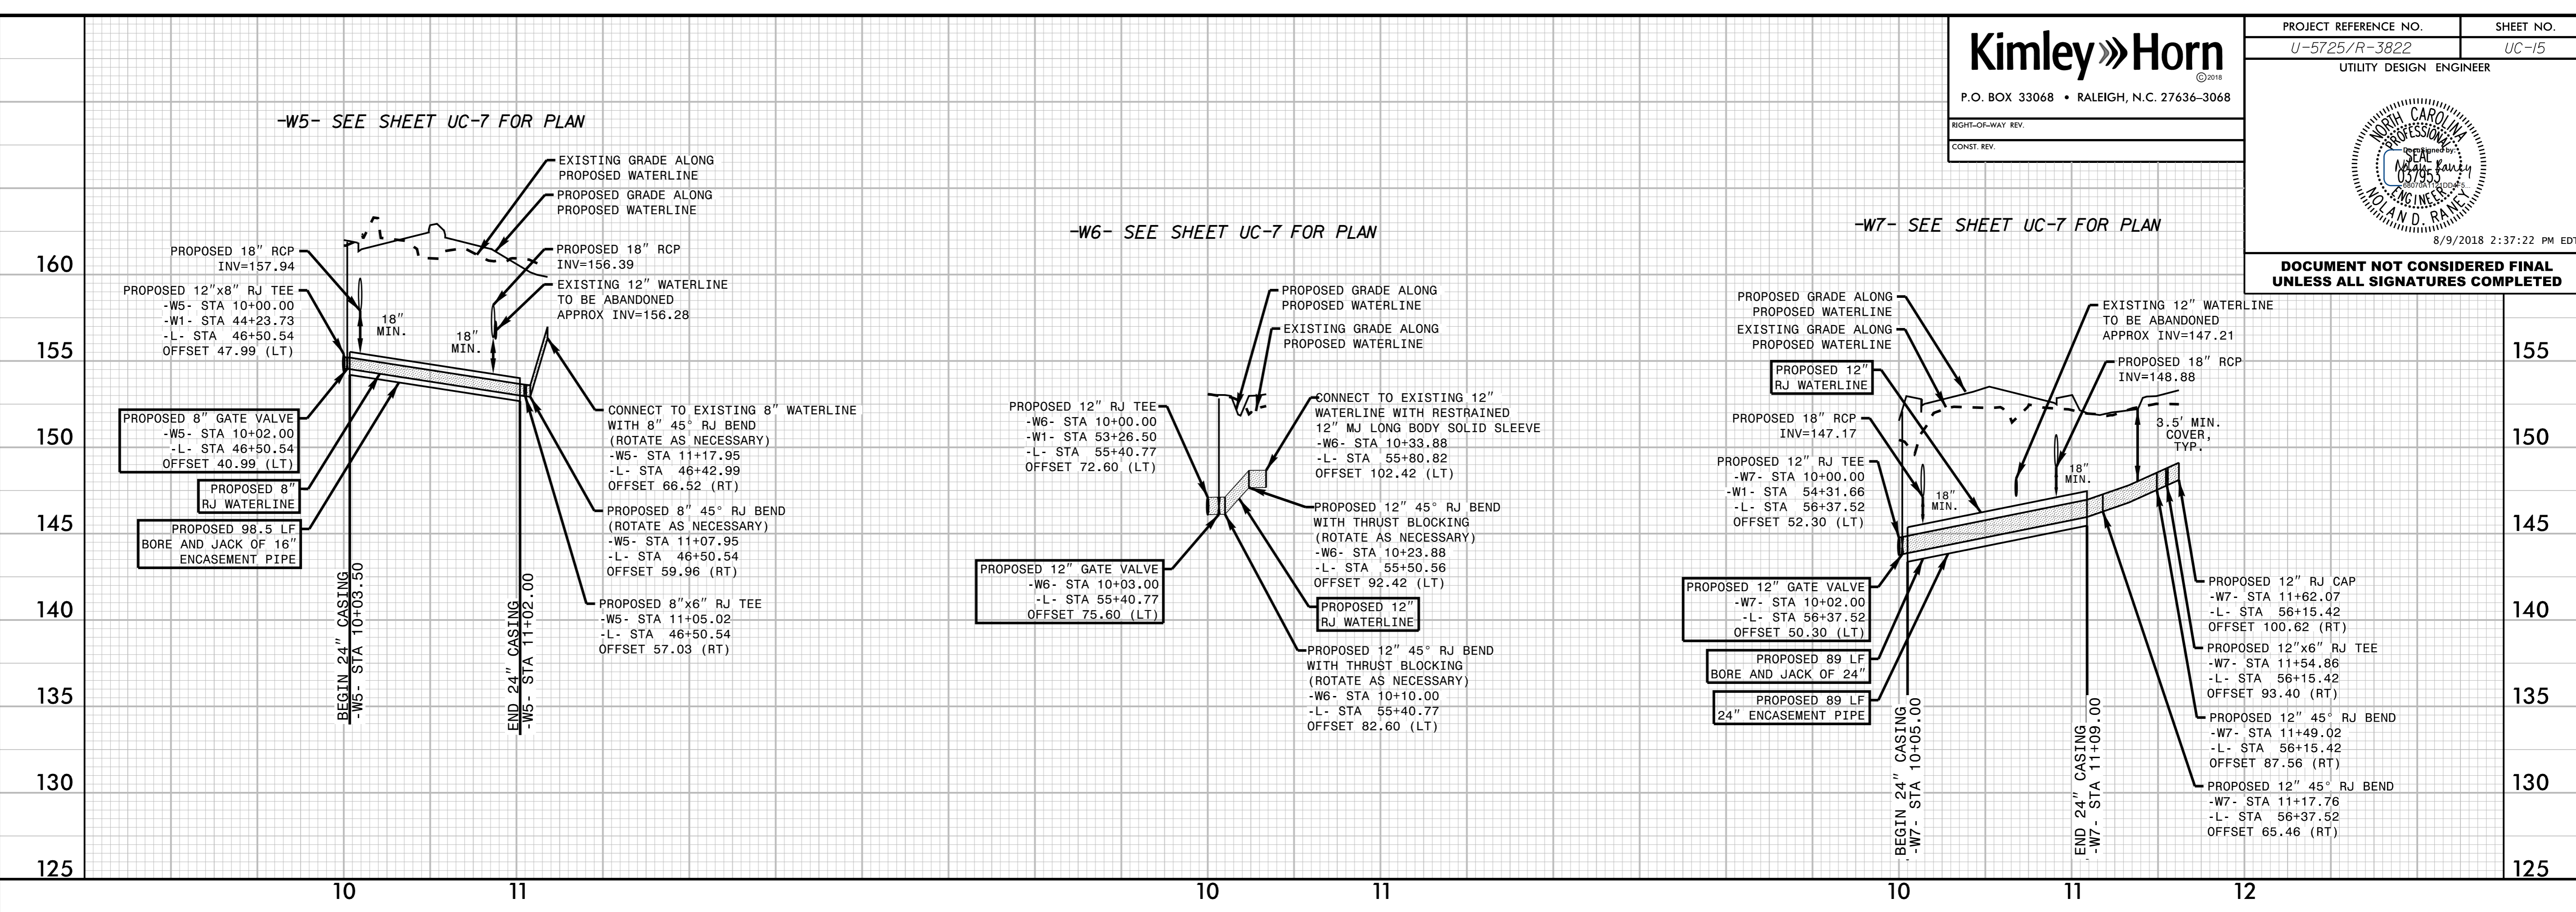

8/9/2018