
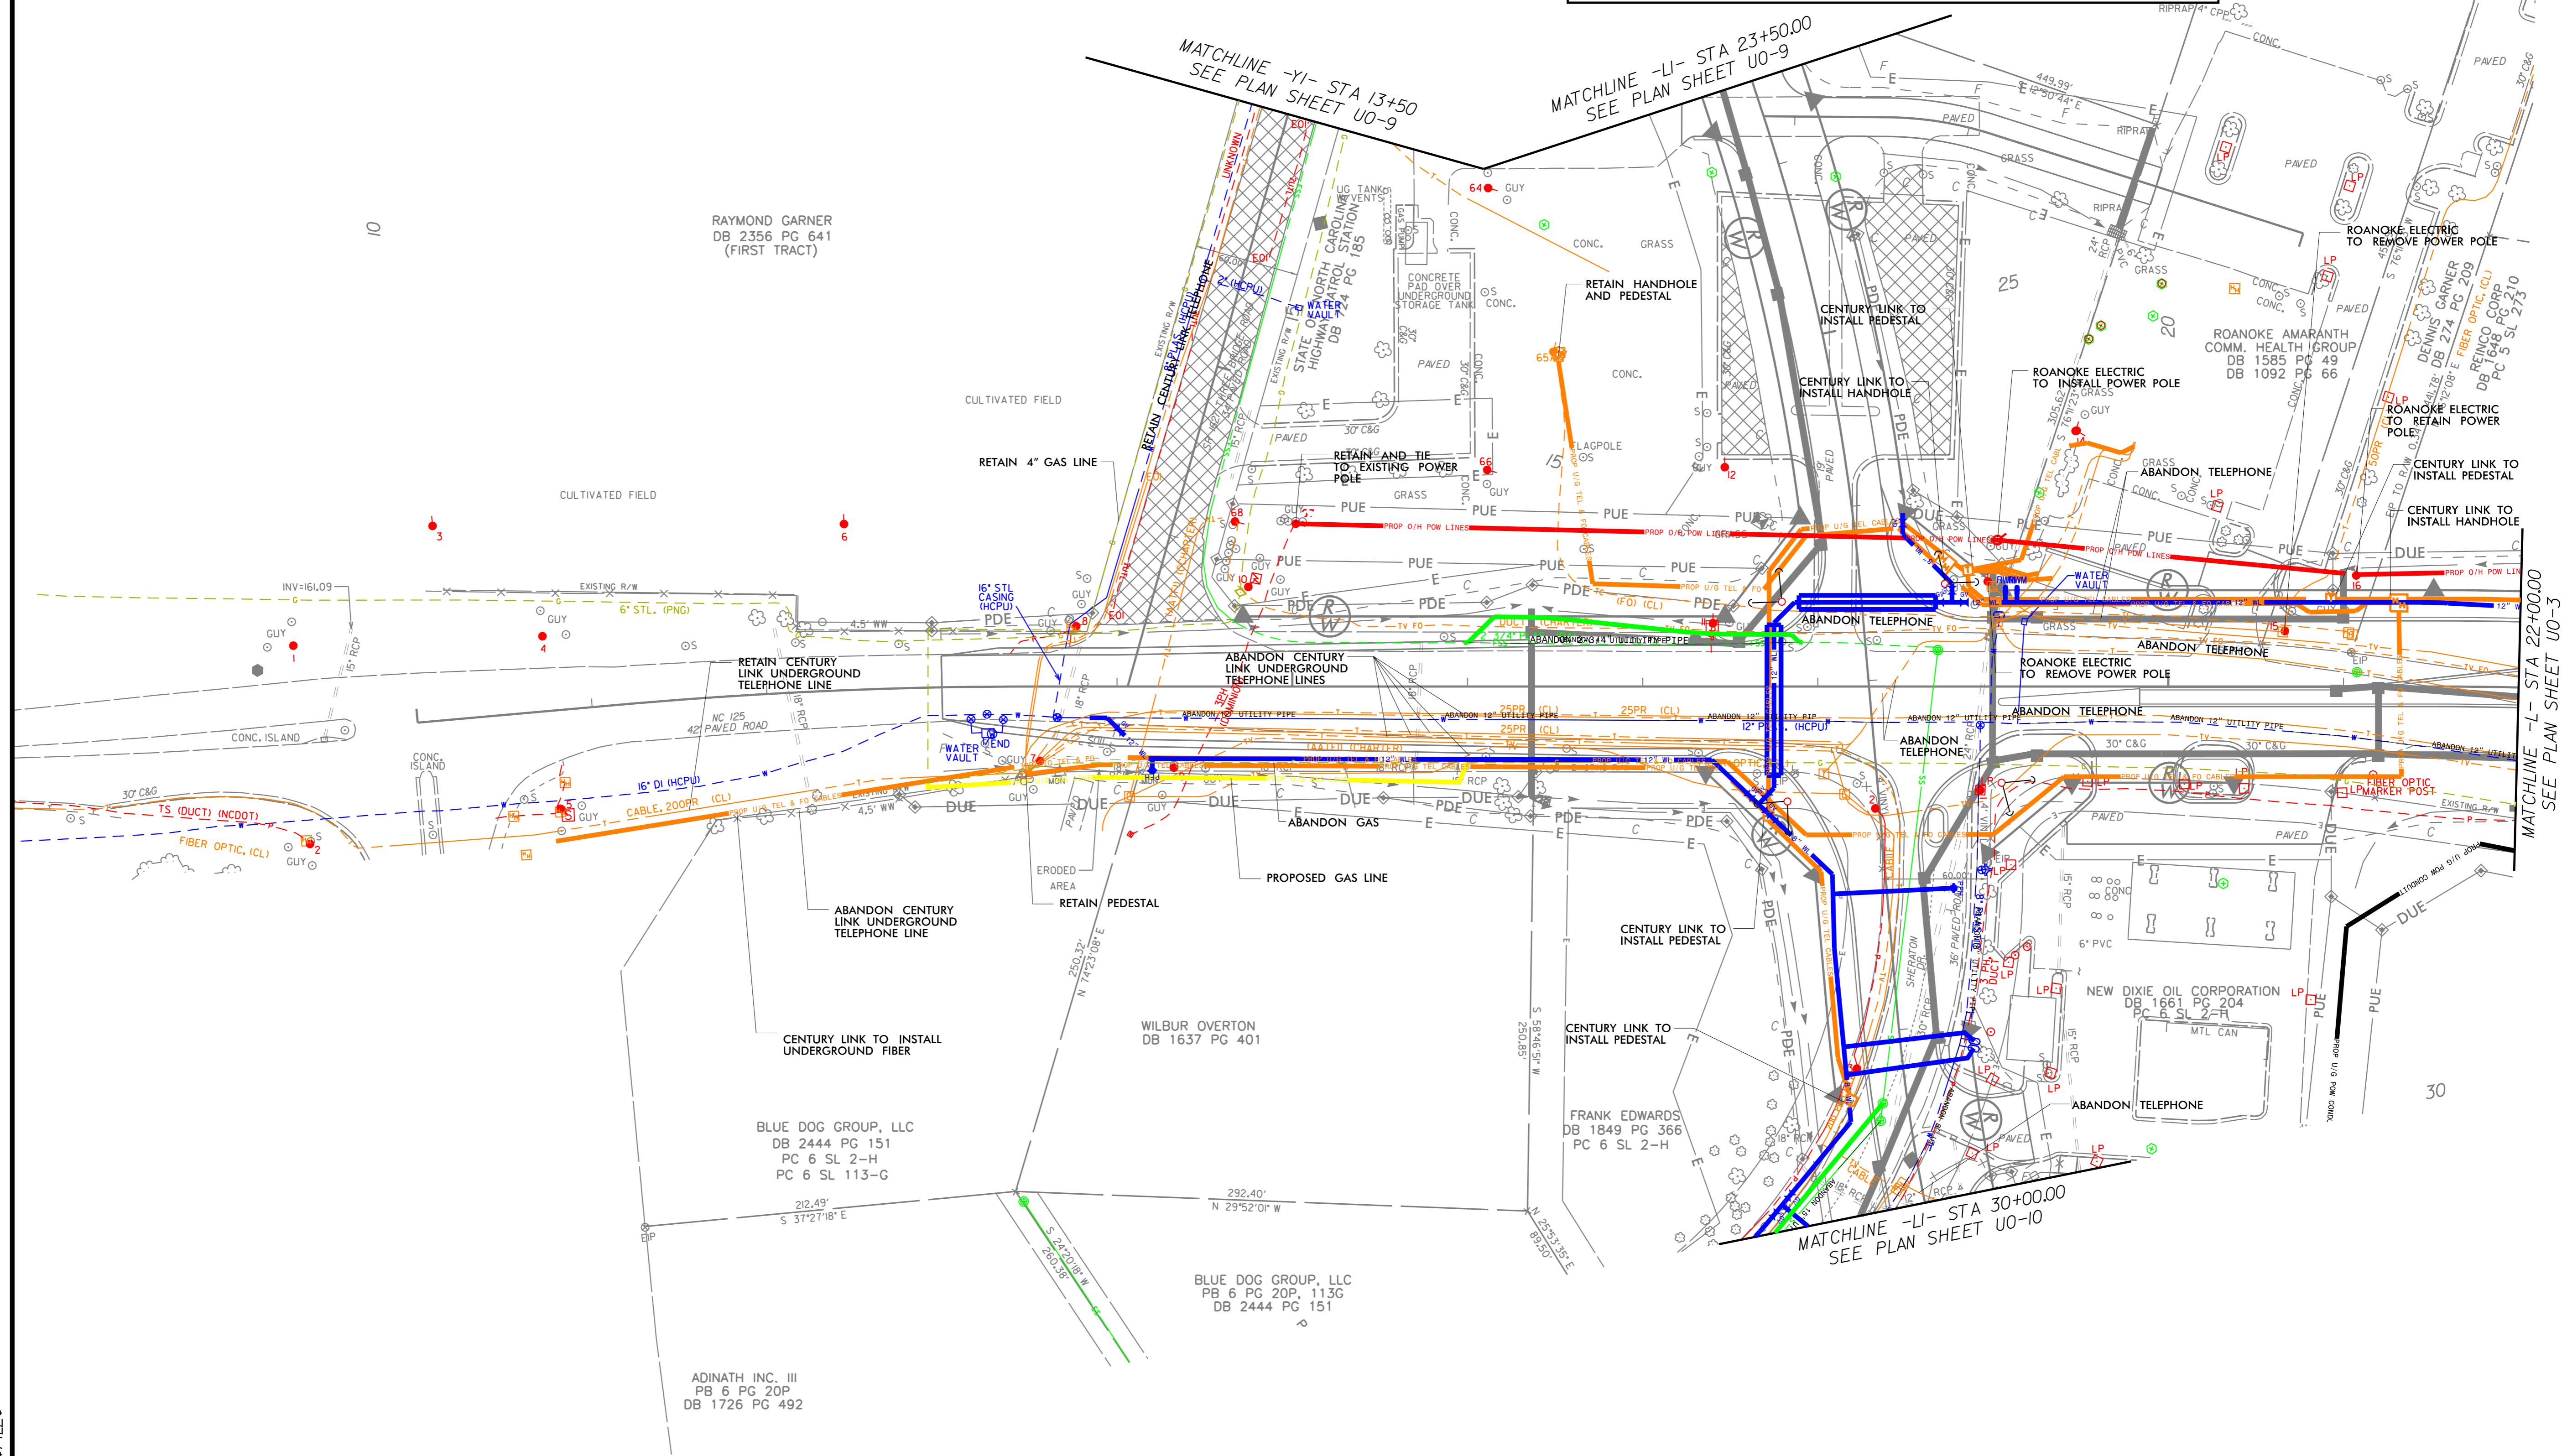


UTILITIES BY OTHERS

**NOTE:**  
 ALL PROPOSED UTILITY WORK SHOWN ON THIS SHEET WILL BE DONE BY OTHERS. NO PAYMENT WILL BE MADE TO THE CONTRACTOR FOR PROPOSED UTILITY WORK SHOWN ON THIS SHEET.

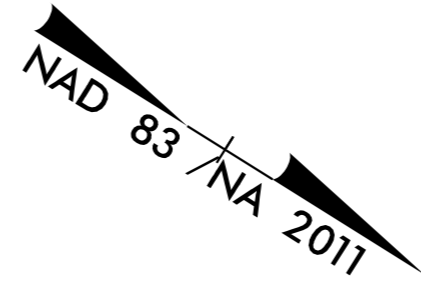

MATCHLINE -YI- STA 13+50  
 SEE PLAN SHEET U0-9

MATCHLINE -LI- STA 23+50.00  
 SEE PLAN SHEET U0-9

MATCHLINE -LI- STA 22+00.00  
 SEE PLAN SHEET U0-3

MATCHLINE -LI- STA 30+00.00  
 SEE PLAN SHEET U0-10

RAYMOND GARNER  
 DB 2356 PG 641  
 (FIRST TRACT)

WILBUR OVERTON  
 DB 1637 PG 401

BLUE DOG GROUP, LLC  
 DB 2444 PG 151  
 PC 6 SL 2-H  
 PC 6 SL 113-G

BLUE DOG GROUP, LLC  
 PB 6 PG 20P, 113G  
 DB 2444 PG 151

ADINATH INC. III  
 PB 6 PG 20P  
 DB 1726 PG 492

\$FILE\$  
 6/12/2018

