
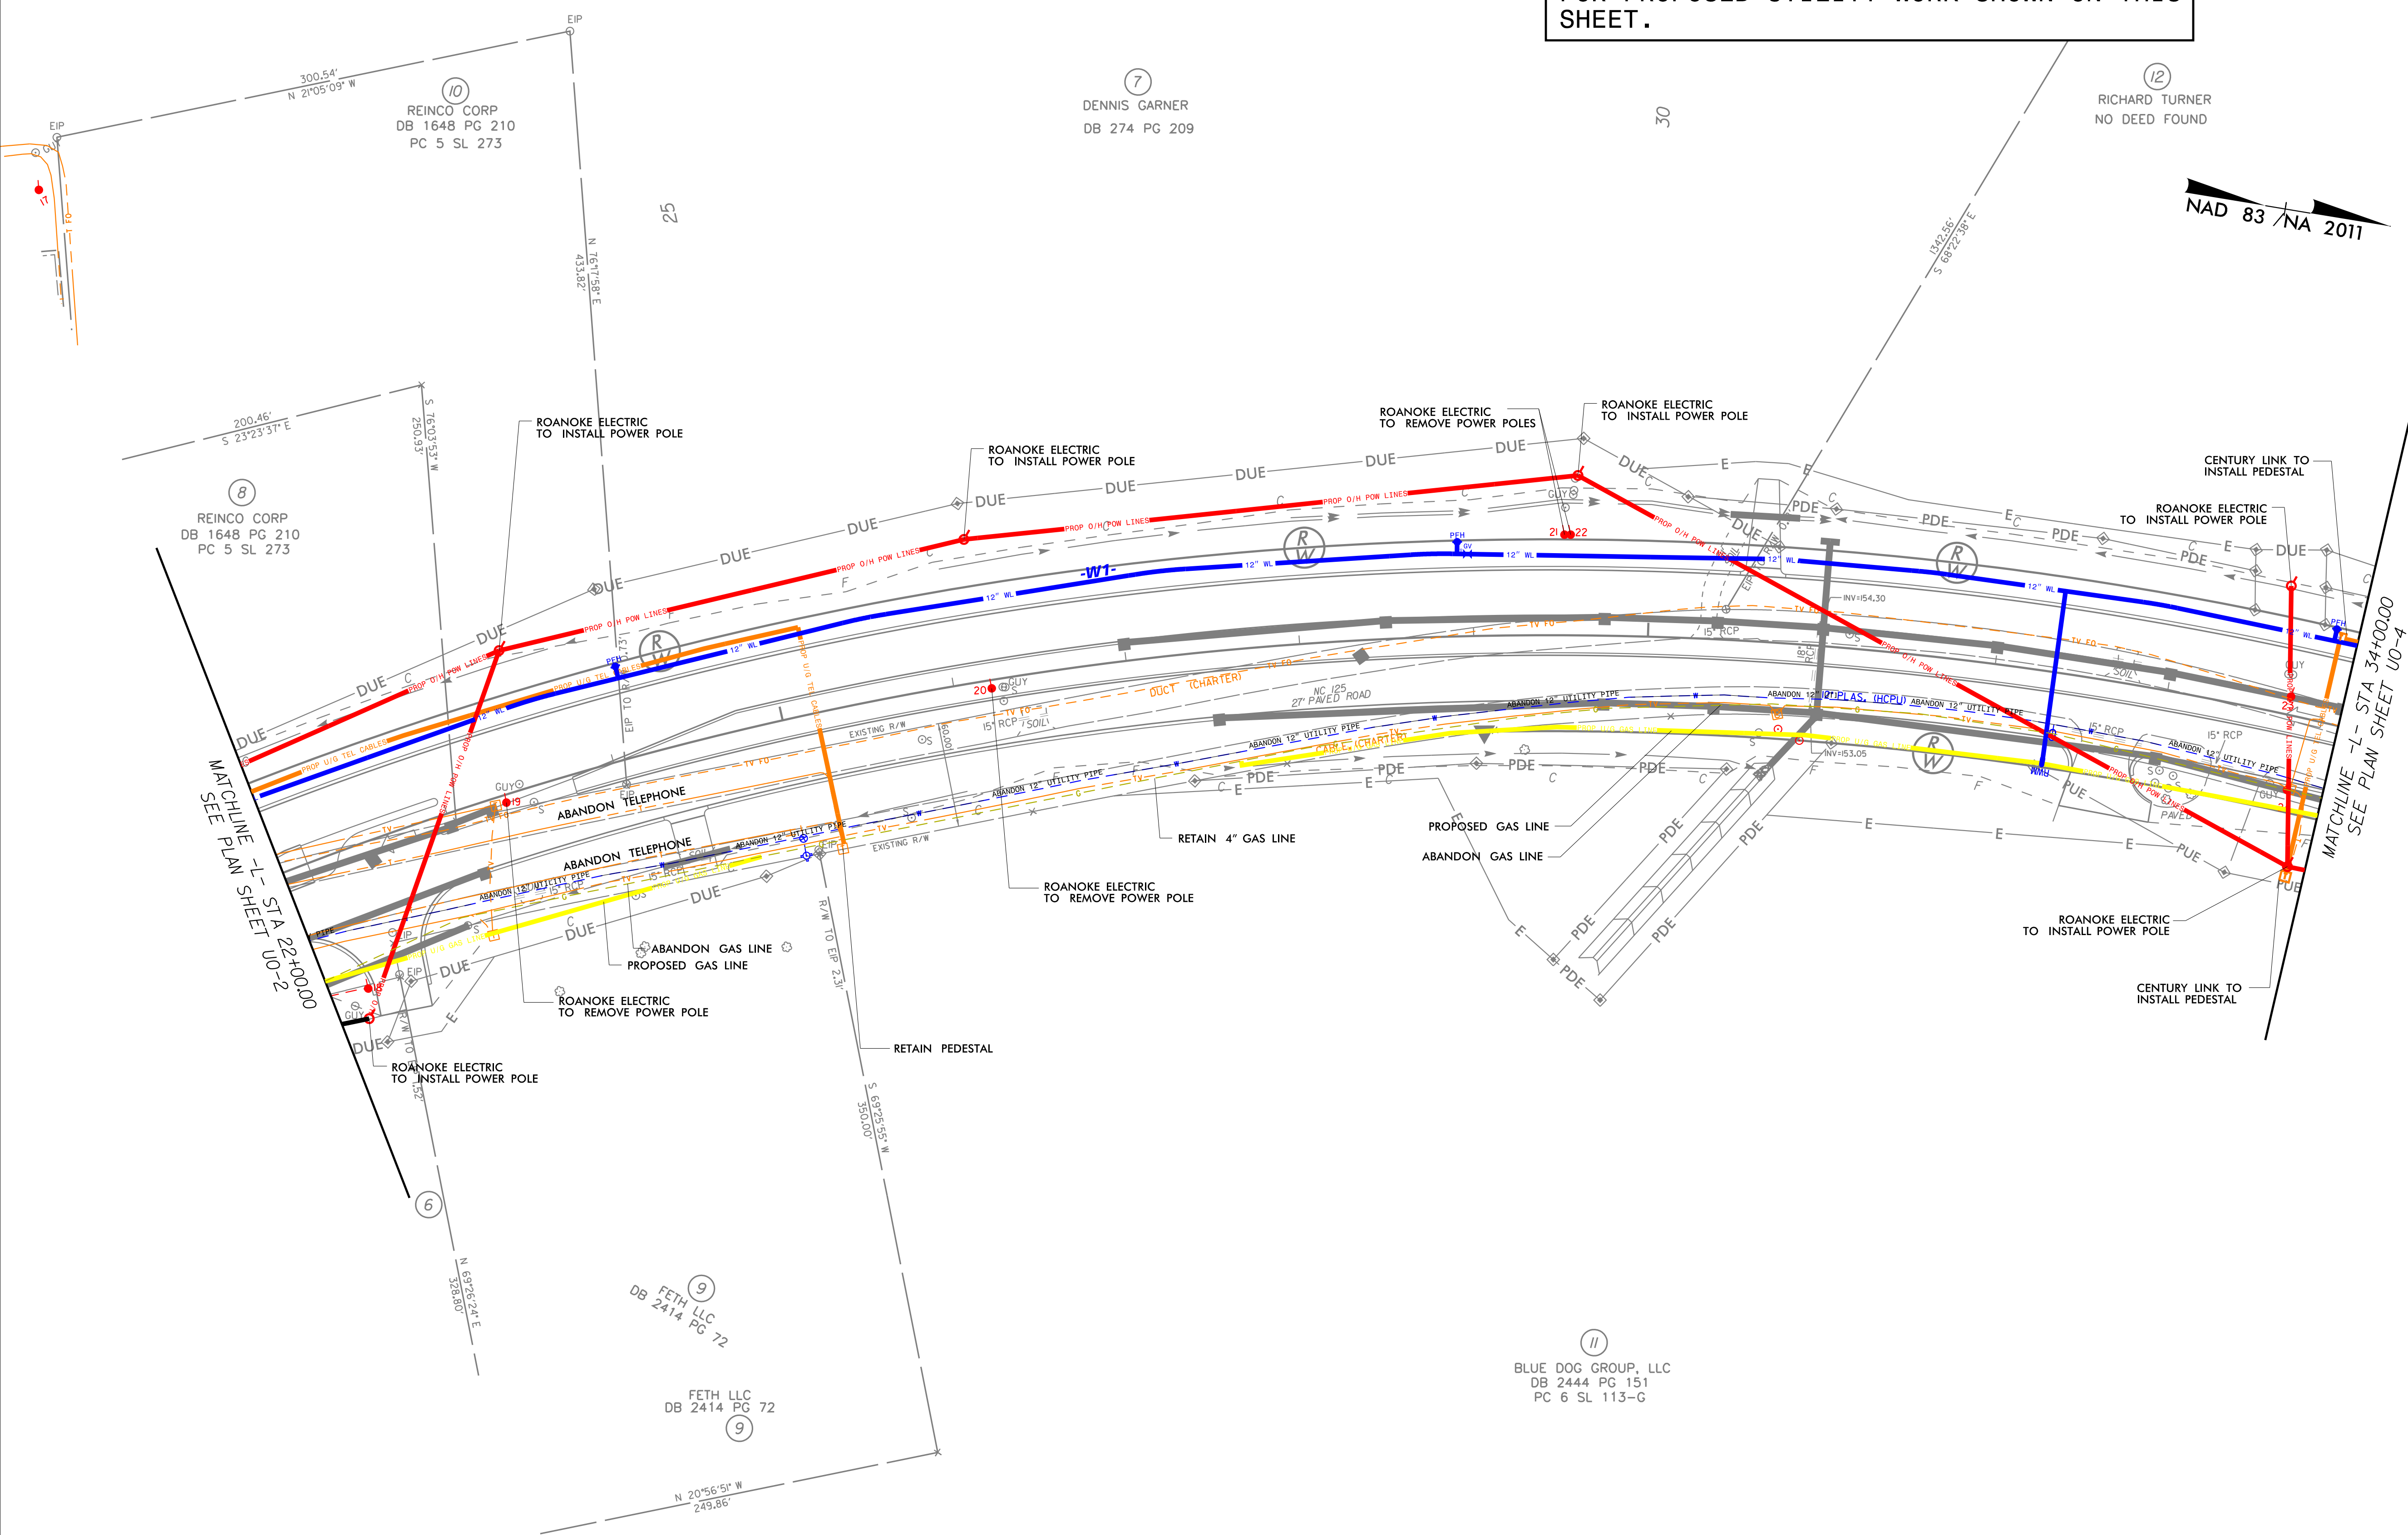


UTILITIES BY OTHERS

NOTE:  
 ALL PROPOSED UTILITY WORK SHOWN ON THIS SHEET WILL BE DONE BY OTHERS. NO PAYMENT WILL BE MADE TO THE CONTRACTOR FOR PROPOSED UTILITY WORK SHOWN ON THIS SHEET.

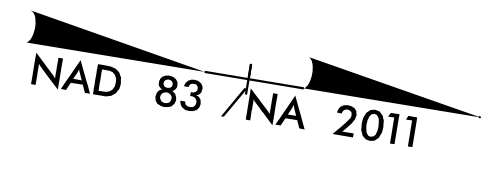

MATCHLINE -L- STA 22+00.00  
 SEE PLAN SHEET U0-2

MATCHLINE -L- STA 34+00.00  
 SEE PLAN SHEET U0-4

6/12/2018 \$FILE\$

