



UTILITIES BY OTHERS

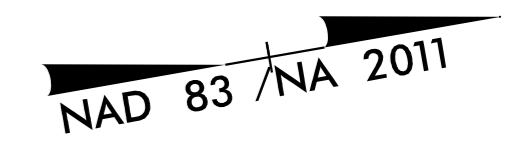

NOTE:
ALL PROPOSED UTILITY WORK SHOWN ON THIS SHEET WILL BE DONE BY OTHERS. NO PAYMENT WILL BE MADE TO THE CONTRACTOR FOR PROPOSED UTILITY WORK SHOWN ON THIS SHEET.

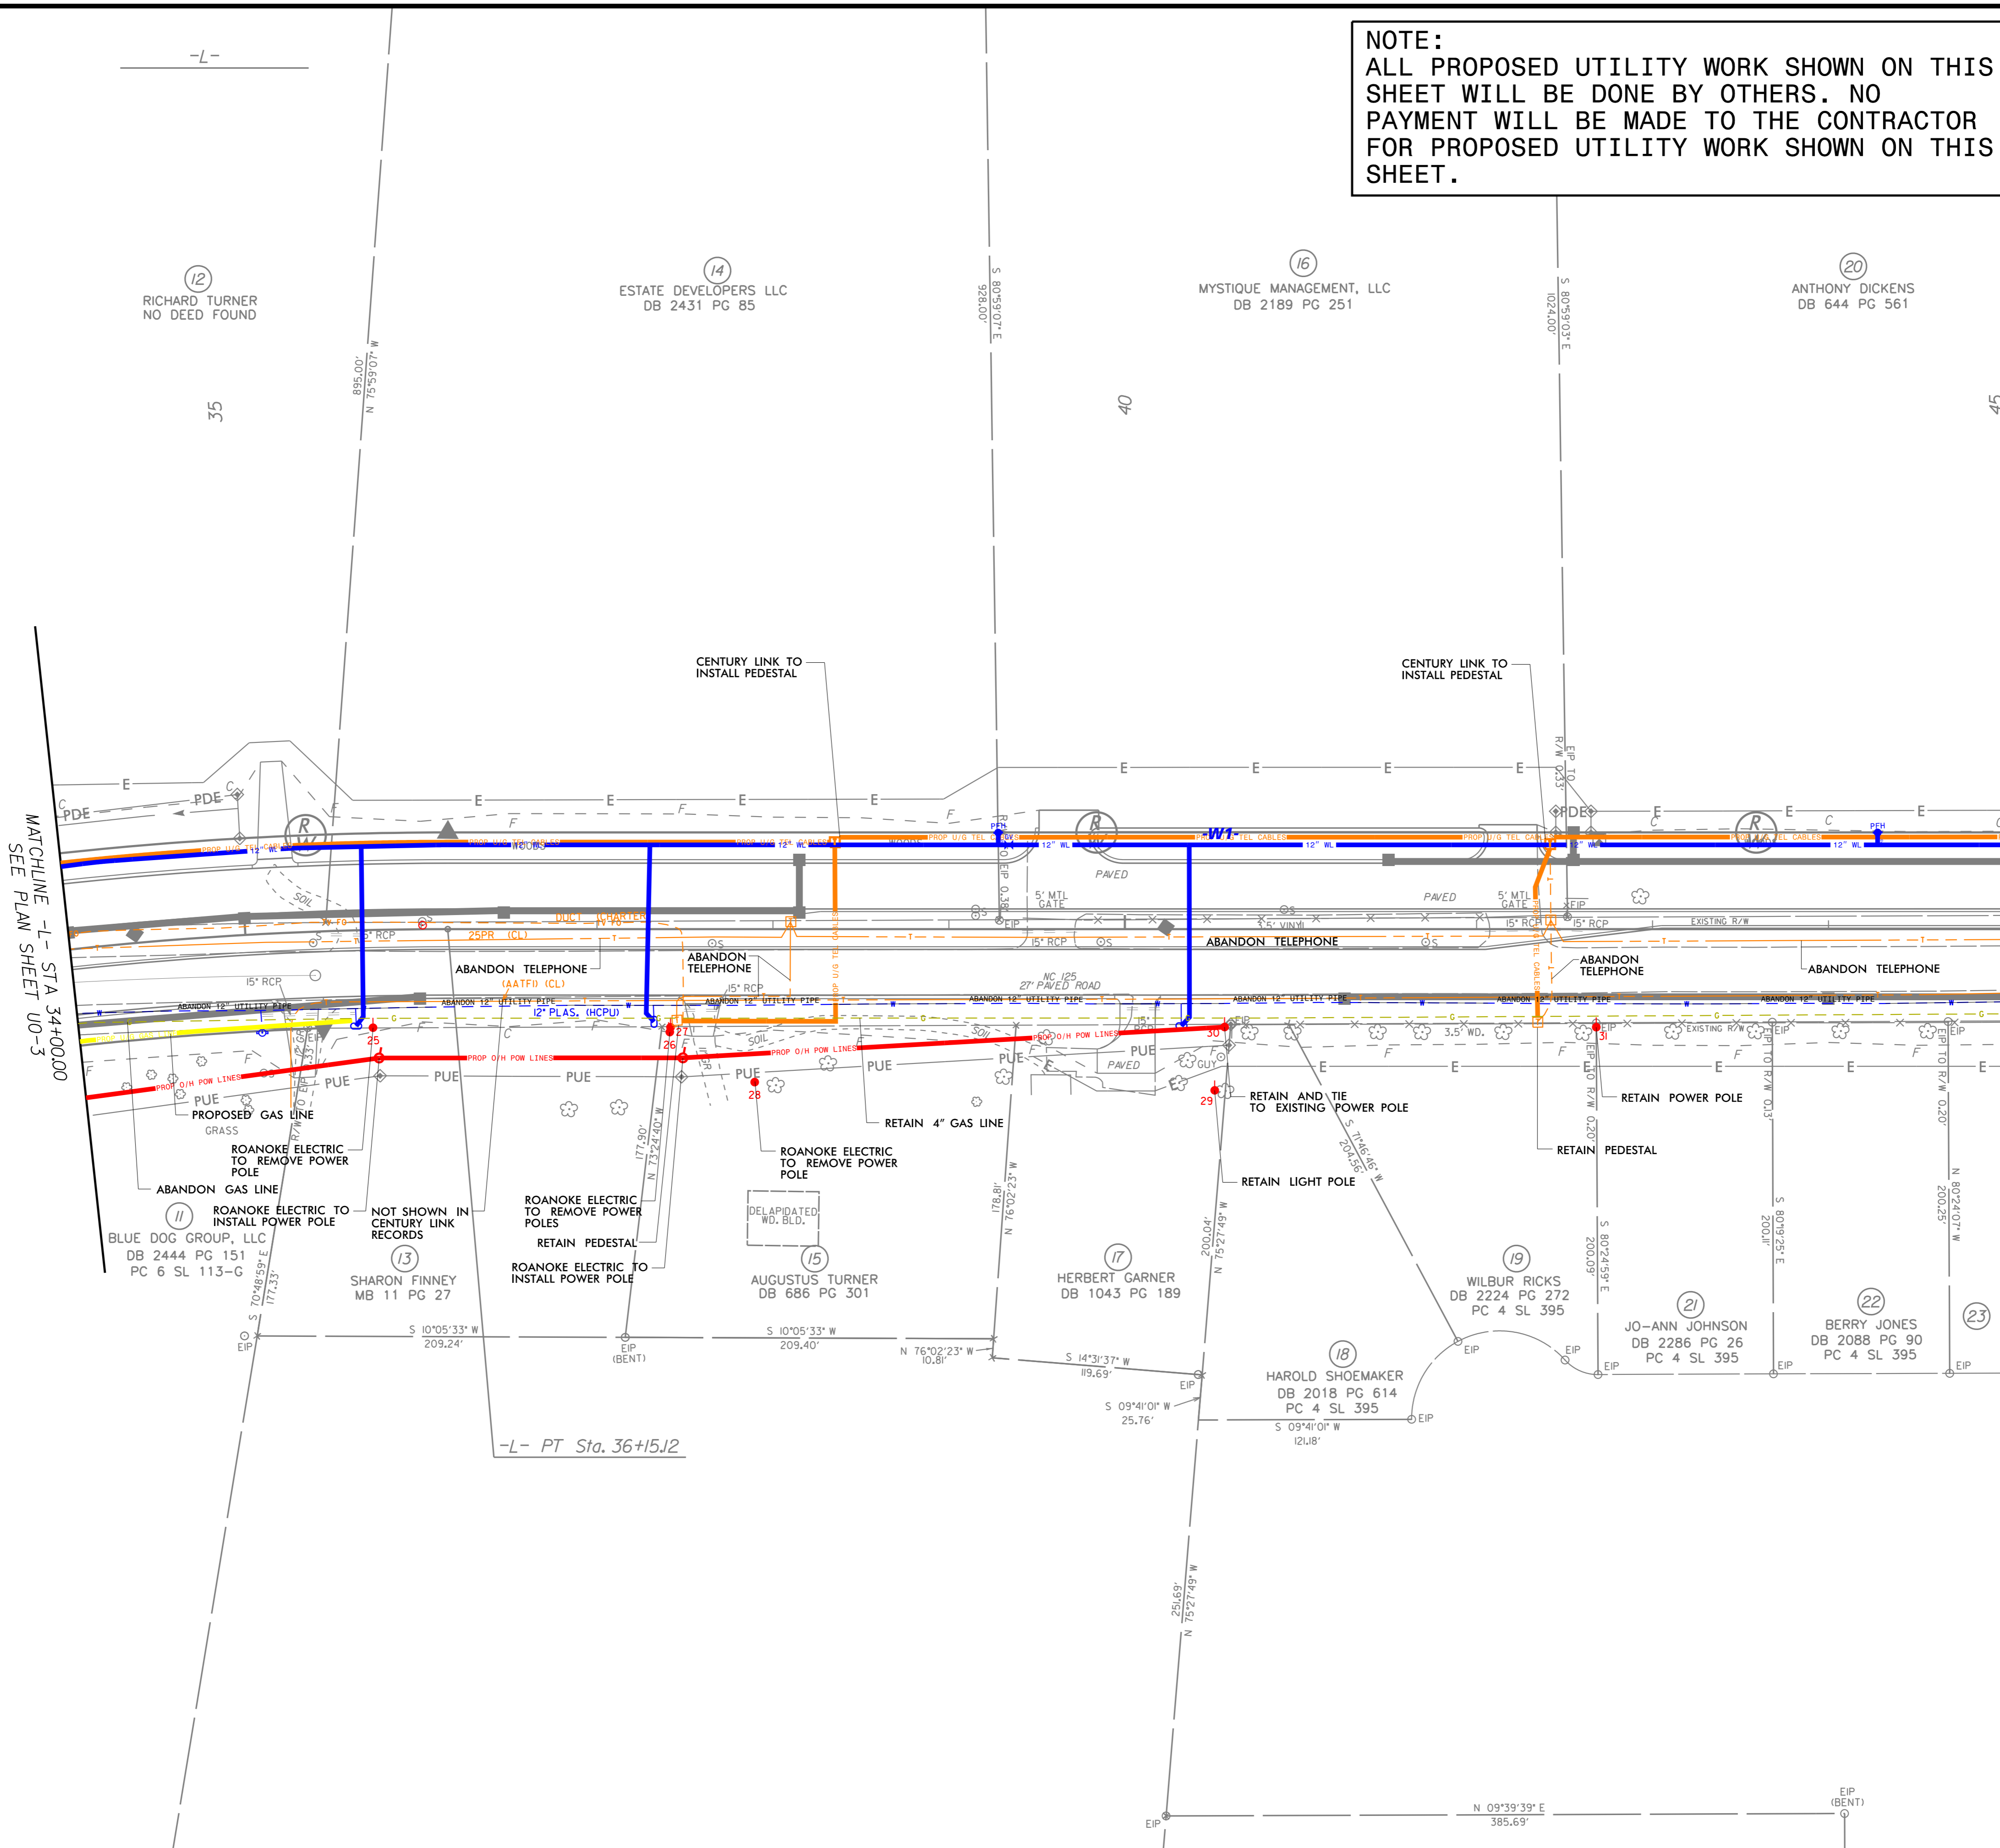

MATCHLINE -L- STA 34+00.00
SEE PLAN SHEET U0-3

MATCHLINE -L- STA 45+00.00
SEE PLAN SHEET U0-5

-L- PT Sta. 36+15.12

\$FILE\$
6/12/2018

