
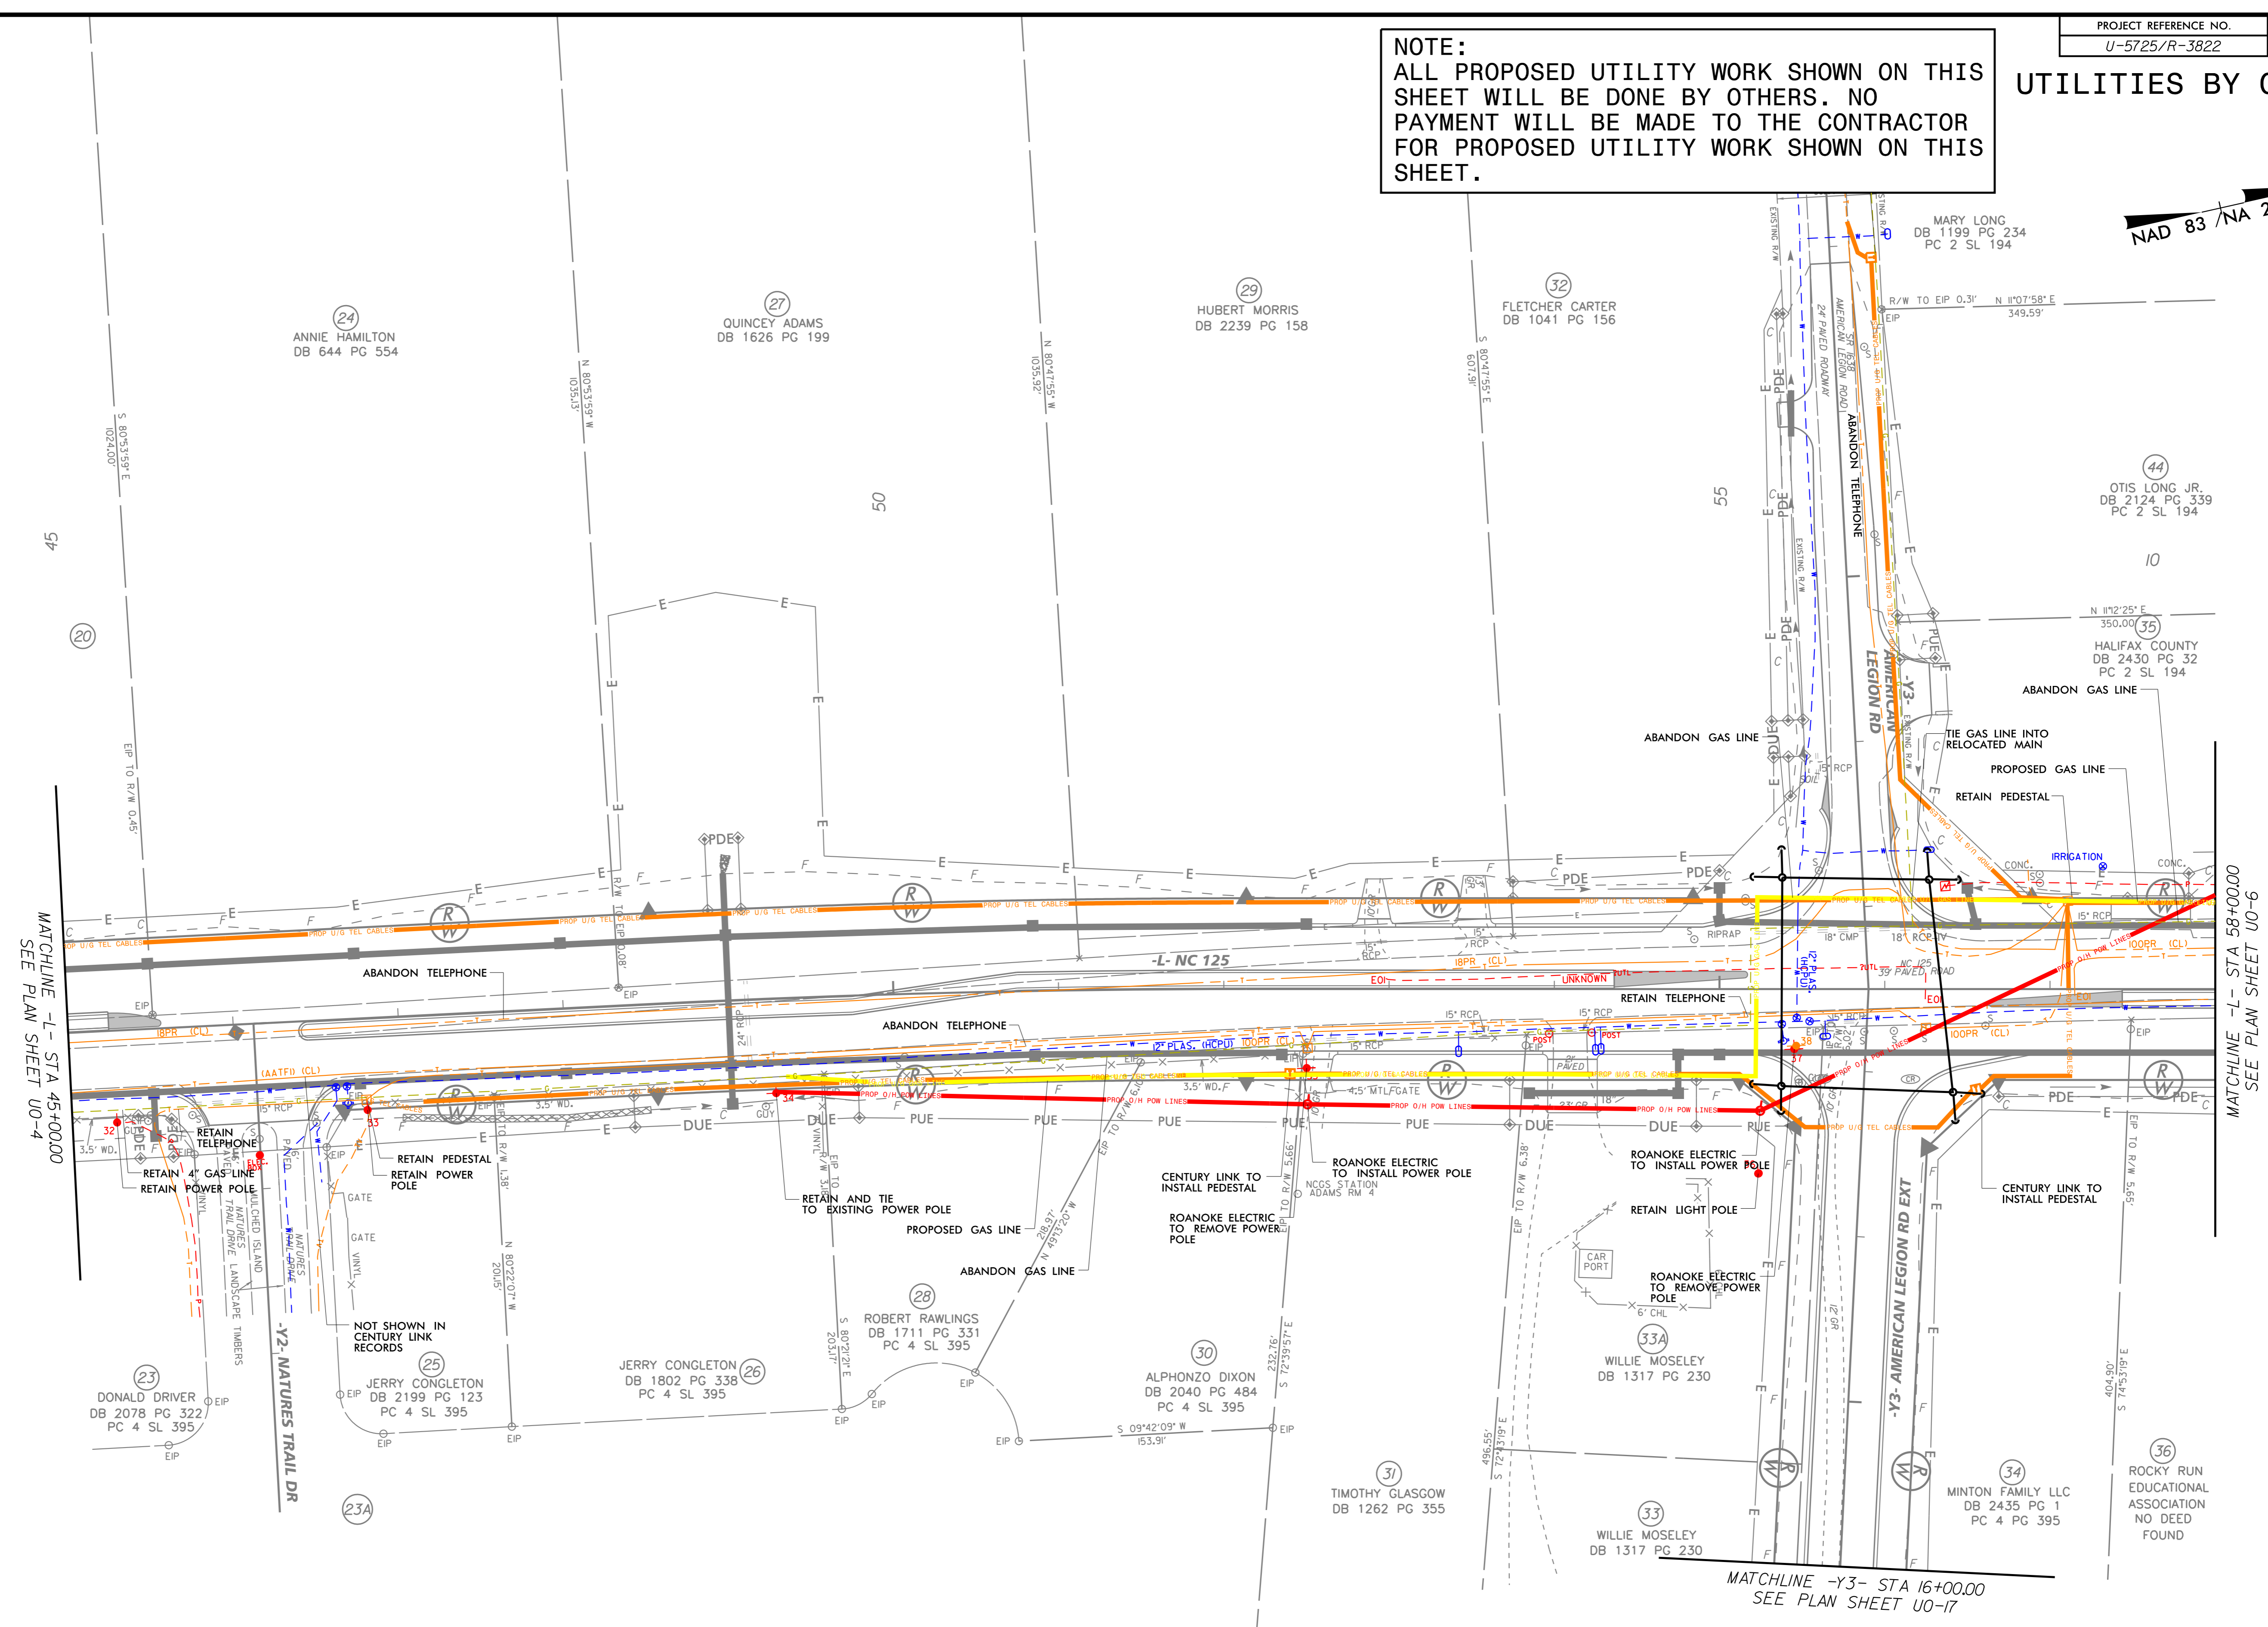


UTILITIES BY OTHERS

NOTE:
ALL PROPOSED UTILITY WORK SHOWN ON THIS SHEET WILL BE DONE BY OTHERS. NO PAYMENT WILL BE MADE TO THE CONTRACTOR FOR PROPOSED UTILITY WORK SHOWN ON THIS SHEET.

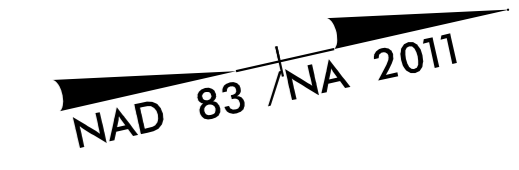

MATCHLINE -L- STA 45+00.00
SEE PLAN SHEET U0-4

MATCHLINE -L- STA 58+00.00
SEE PLAN SHEET U0-6

MATCHLINE -Y3- STA 16+00.00
SEE PLAN SHEET U0-17

\$ FILE \$
6/12/2018

