
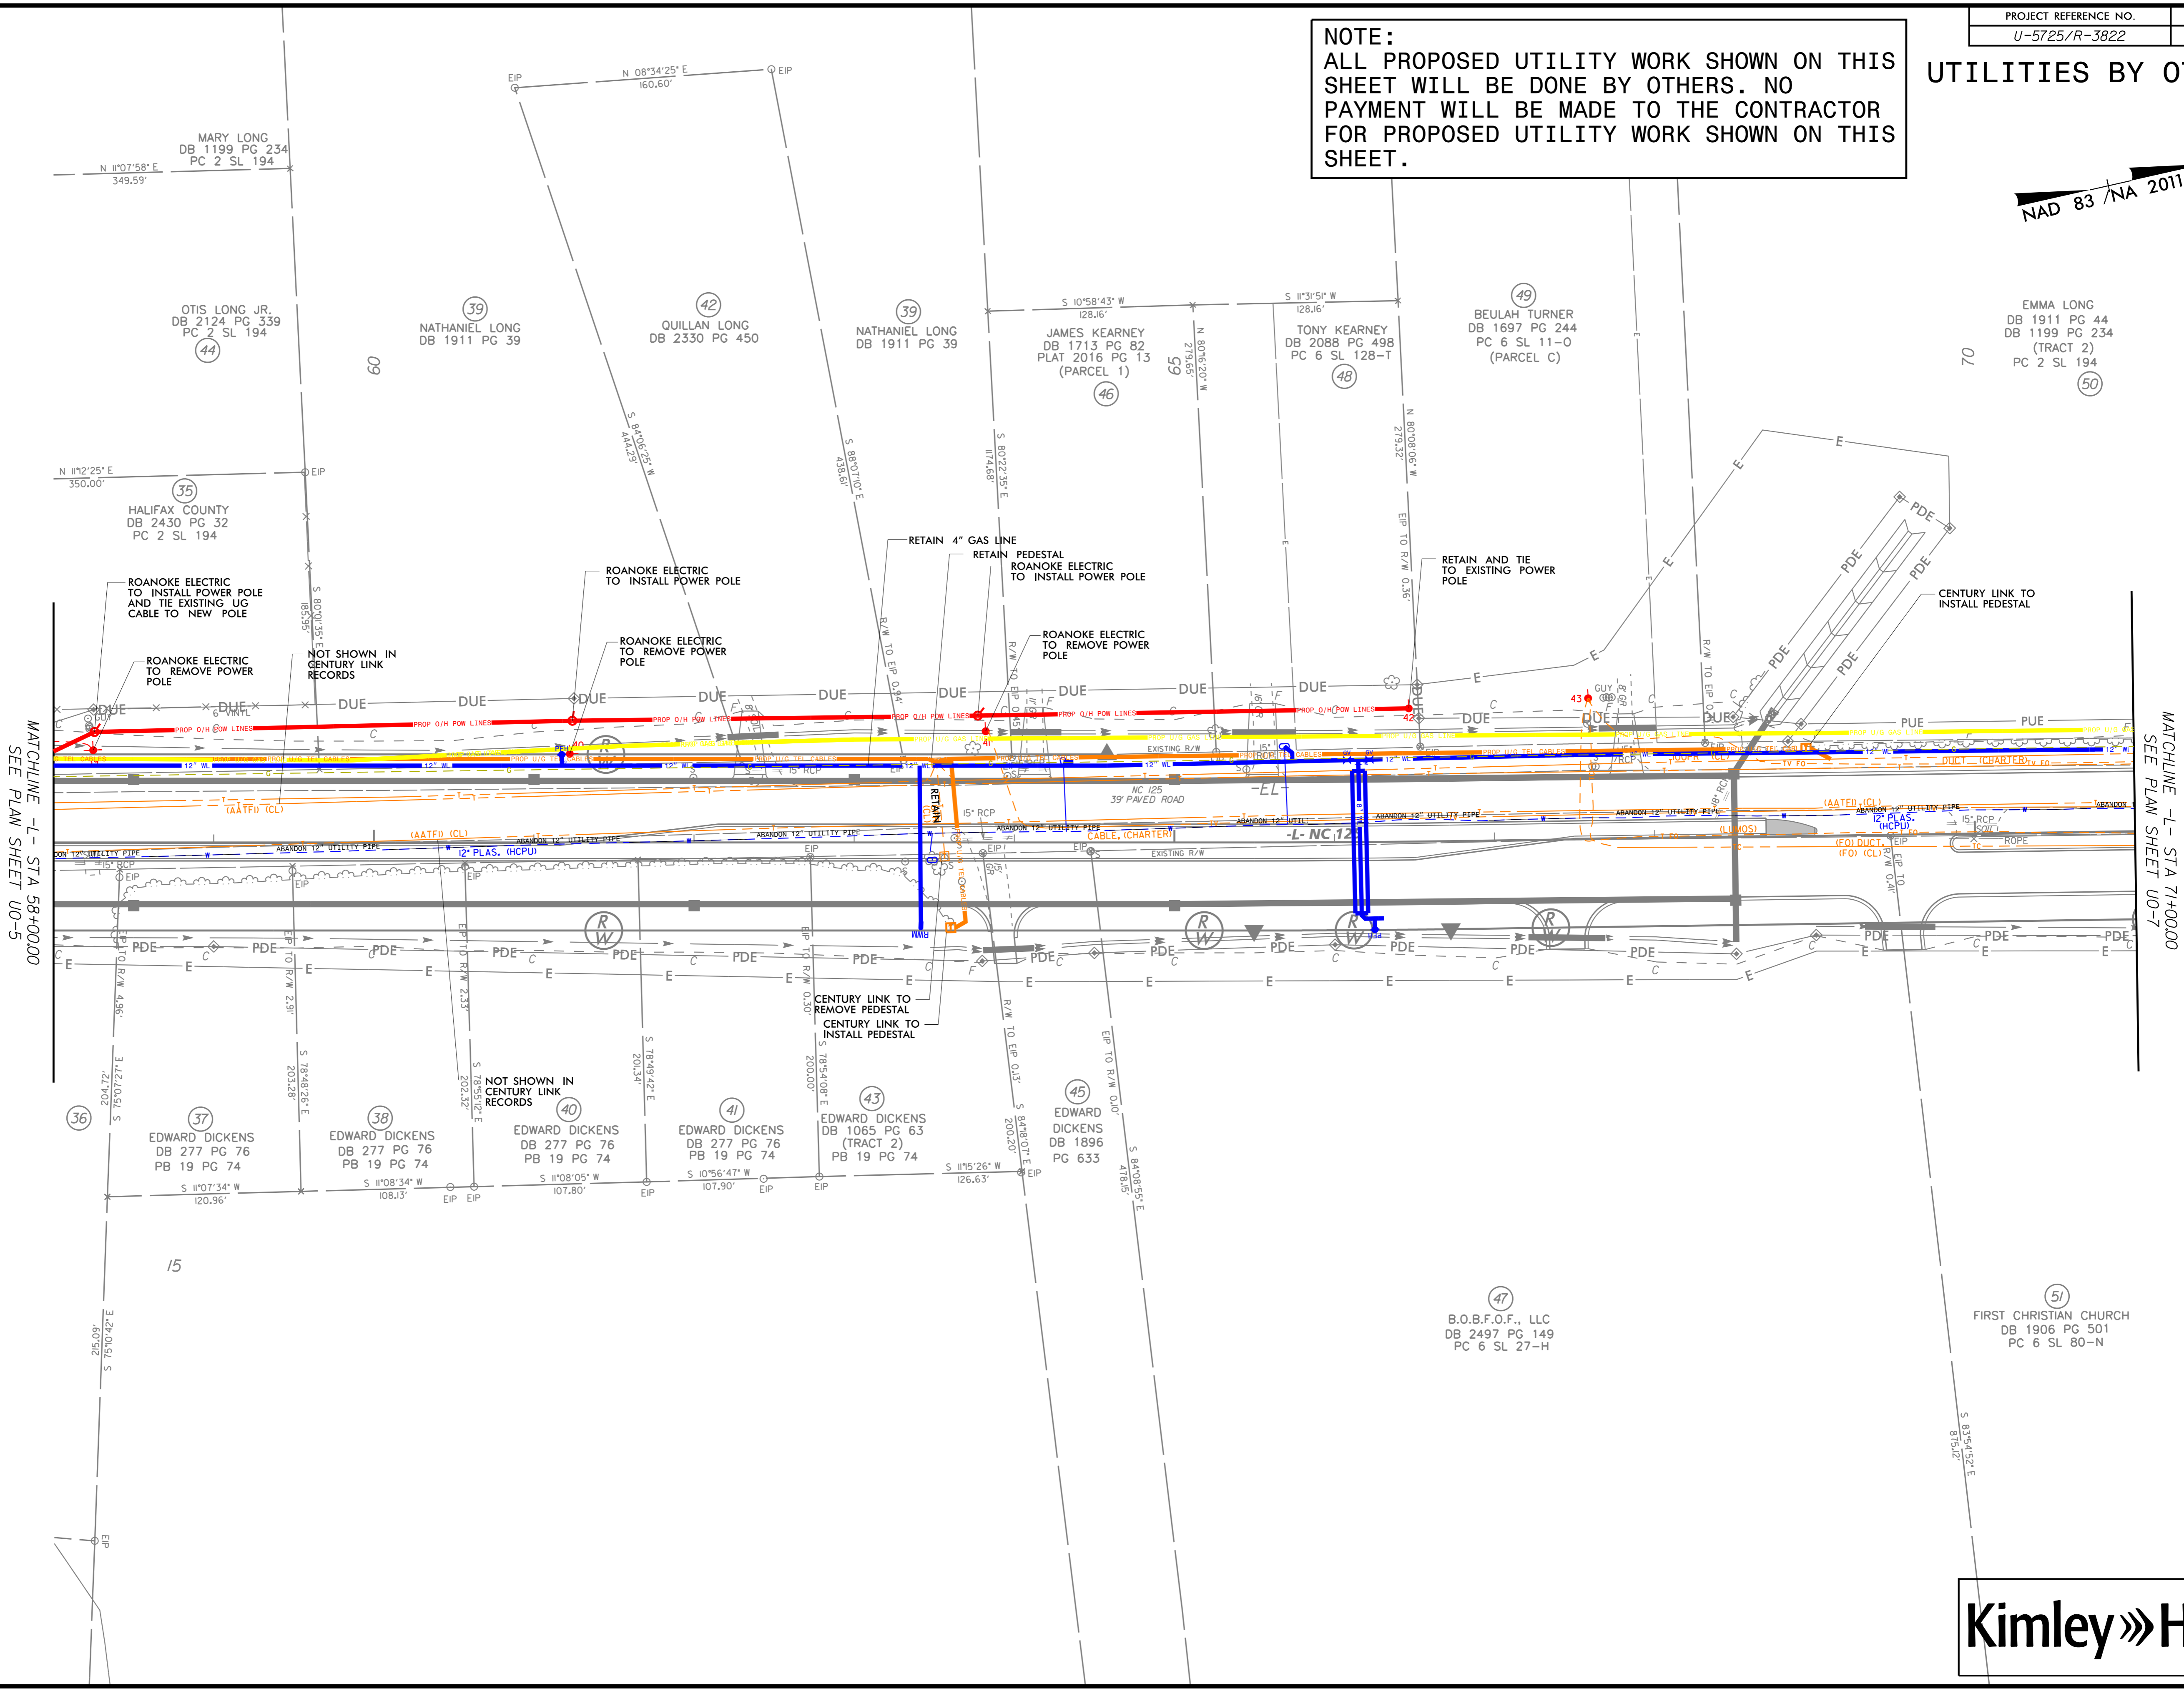


UTILITIES BY OTHERS

NOTE:
ALL PROPOSED UTILITY WORK SHOWN ON THIS SHEET WILL BE DONE BY OTHERS. NO PAYMENT WILL BE MADE TO THE CONTRACTOR FOR PROPOSED UTILITY WORK SHOWN ON THIS SHEET.

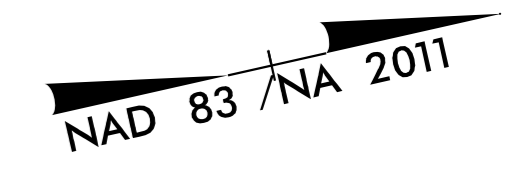

MATCHLINE -L- STA 58+00.00
SEE PLAN SHEET U0-5

MATCHLINE -L- STA 71+00.00
SEE PLAN SHEET U0-7

6/12/2018 \$FILE\$

