
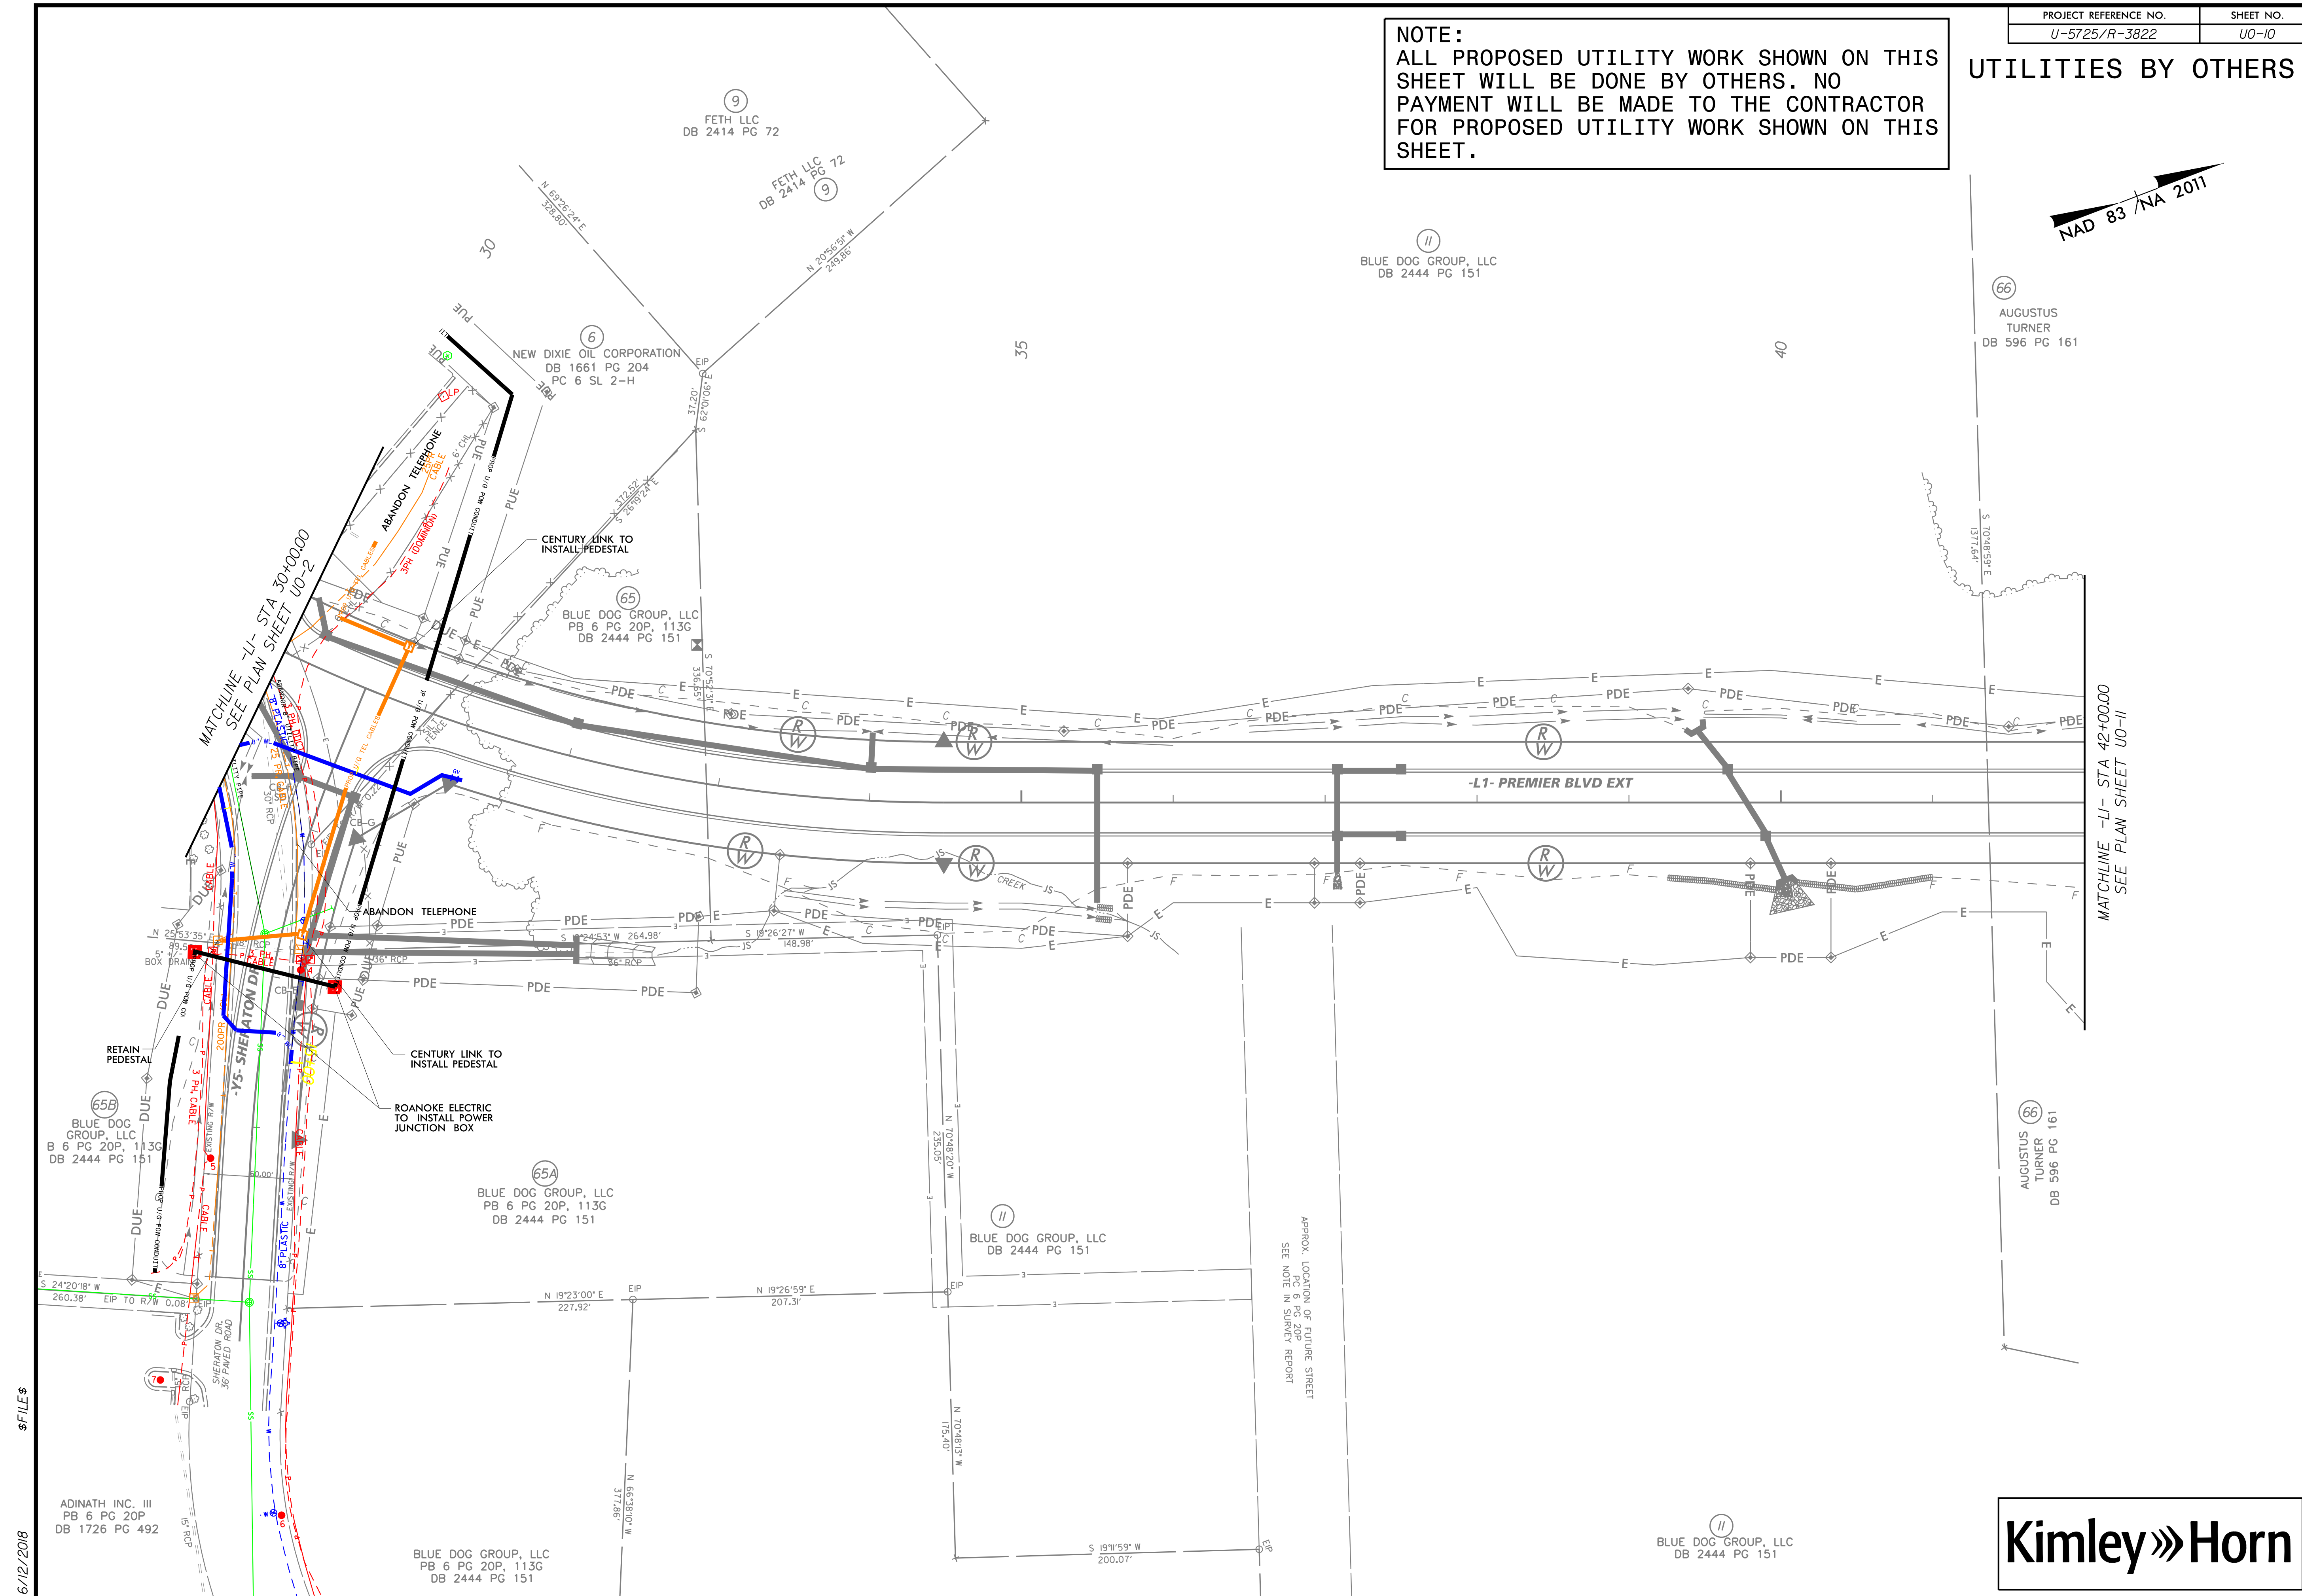


UTILITIES BY OTHERS

NOTE:
ALL PROPOSED UTILITY WORK SHOWN ON THIS SHEET WILL BE DONE BY OTHERS. NO PAYMENT WILL BE MADE TO THE CONTRACTOR FOR PROPOSED UTILITY WORK SHOWN ON THIS SHEET.

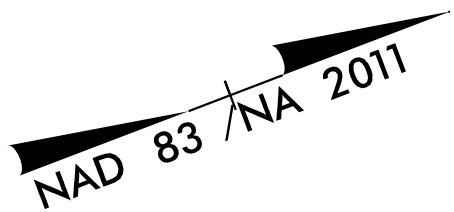

6/12/2018 \$FILE\$

ADINATH INC. III
PB 6 PG 20P
DB 1726 PG 492

BLUE DOG GROUP, LLC
PB 6 PG 20P, 113G
DB 2444 PG 151

BLUE DOG GROUP, LLC
DB 2444 PG 151

BLUE DOG GROUP, LLC
DB 2444 PG 151



APPROX. LOCATION OF FUTURE STREET
SEE NOTE IN SURVEY REPORT

MATCHLINE -L1- STA 30+00.00
SEE PLAN SHEET U0-2

MATCHLINE -L1- STA 42+00.00
SEE PLAN SHEET U0-11