
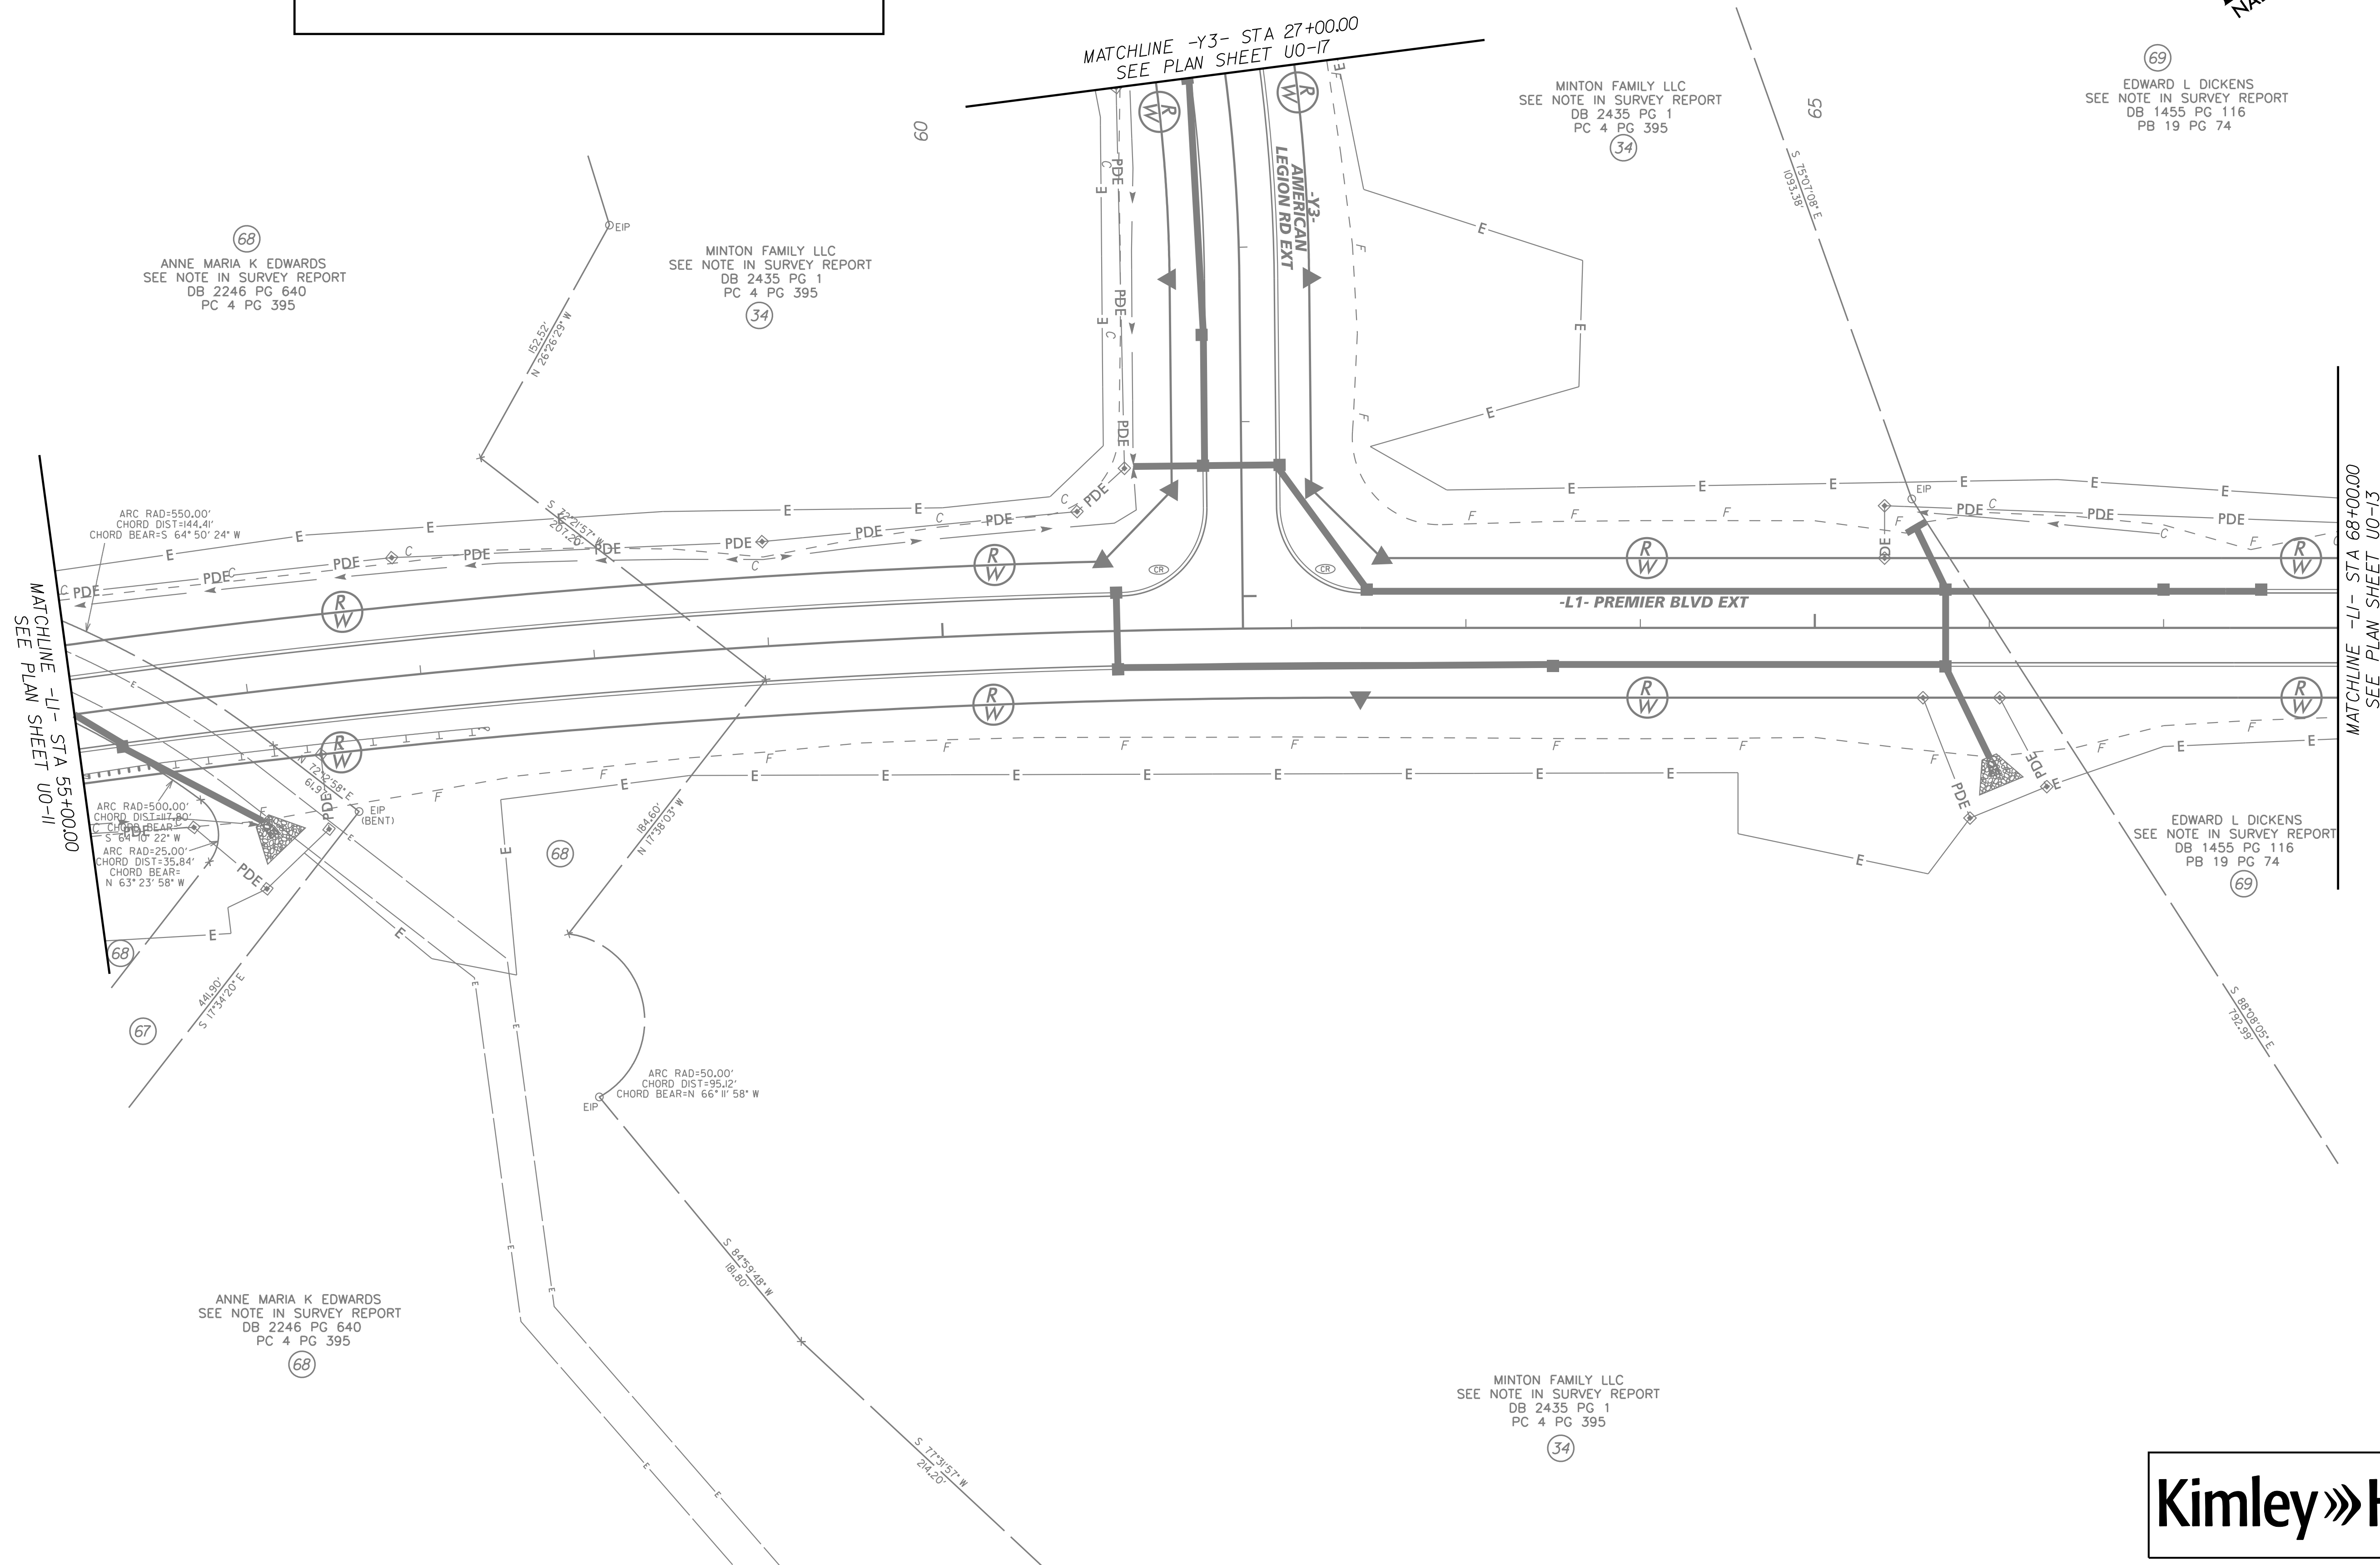


UTILITIES BY OTHERS

NOTE:
 ALL PROPOSED UTILITY WORK SHOWN ON THIS SHEET WILL BE DONE BY OTHERS. NO PAYMENT WILL BE MADE TO THE CONTRACTOR FOR PROPOSED UTILITY WORK SHOWN ON THIS SHEET.

NO UTILITIES BY OTHERS THIS SHEET

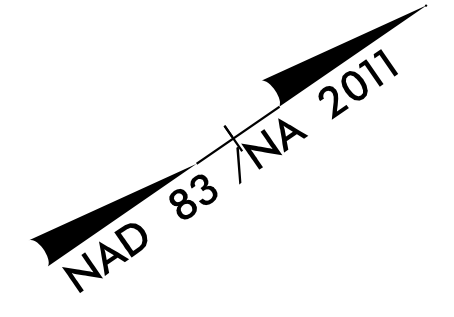

68
 ANNE MARIA K EDWARDS
 SEE NOTE IN SURVEY REPORT
 DB 2246 PG 640
 PC 4 PG 395

MINTON FAMILY LLC
 SEE NOTE IN SURVEY REPORT
 DB 2435 PG 1
 PC 4 PG 395
 34

MINTON FAMILY LLC
 SEE NOTE IN SURVEY REPORT
 DB 2435 PG 1
 PC 4 PG 395
 34

69
 EDWARD L DICKENS
 SEE NOTE IN SURVEY REPORT
 DB 1455 PG 116
 PB 19 PG 74

EDWARD L DICKENS
 SEE NOTE IN SURVEY REPORT
 DB 1455 PG 116
 PB 19 PG 74
 69

ARC RAD=500.00'
 CHORD DIST=144.41'
 CHORD BEAR=S 64° 50' 24" W

ARC RAD=25.00'
 CHORD DIST=35.84'
 CHORD BEAR=N 63° 23' 58" W

ARC RAD=50.00'
 CHORD DIST=95.12'
 CHORD BEAR=N 66° 17' 58" W

ANNE MARIA K EDWARDS
 SEE NOTE IN SURVEY REPORT
 DB 2246 PG 640
 PC 4 PG 395
 68

MINTON FAMILY LLC
 SEE NOTE IN SURVEY REPORT
 DB 2435 PG 1
 PC 4 PG 395
 34

6/12/2018 \$ FILE \$

