

# UTILITIES BY OTHERS

**NOTE:**  
 ALL PROPOSED UTILITY WORK SHOWN ON THIS SHEET WILL BE DONE BY OTHERS. NO PAYMENT WILL BE MADE TO THE CONTRACTOR FOR PROPOSED UTILITY WORK SHOWN ON THIS SHEET.

DB 2361 PG 567  
 MB 2011 PG 168

NAD 83 / NA 2011


(71)  
 LOUISE A. & LONNIE GARY  
 DB 1046 PG 206

95

(72)  
 BANK OF THE OZARKS  
 DB 2443 PG 520  
 ORDINANCE BOOK 2 PG 17

105


MATCHLINE -LI- STA 94+00.00  
 SEE PLAN SHEET U0-17

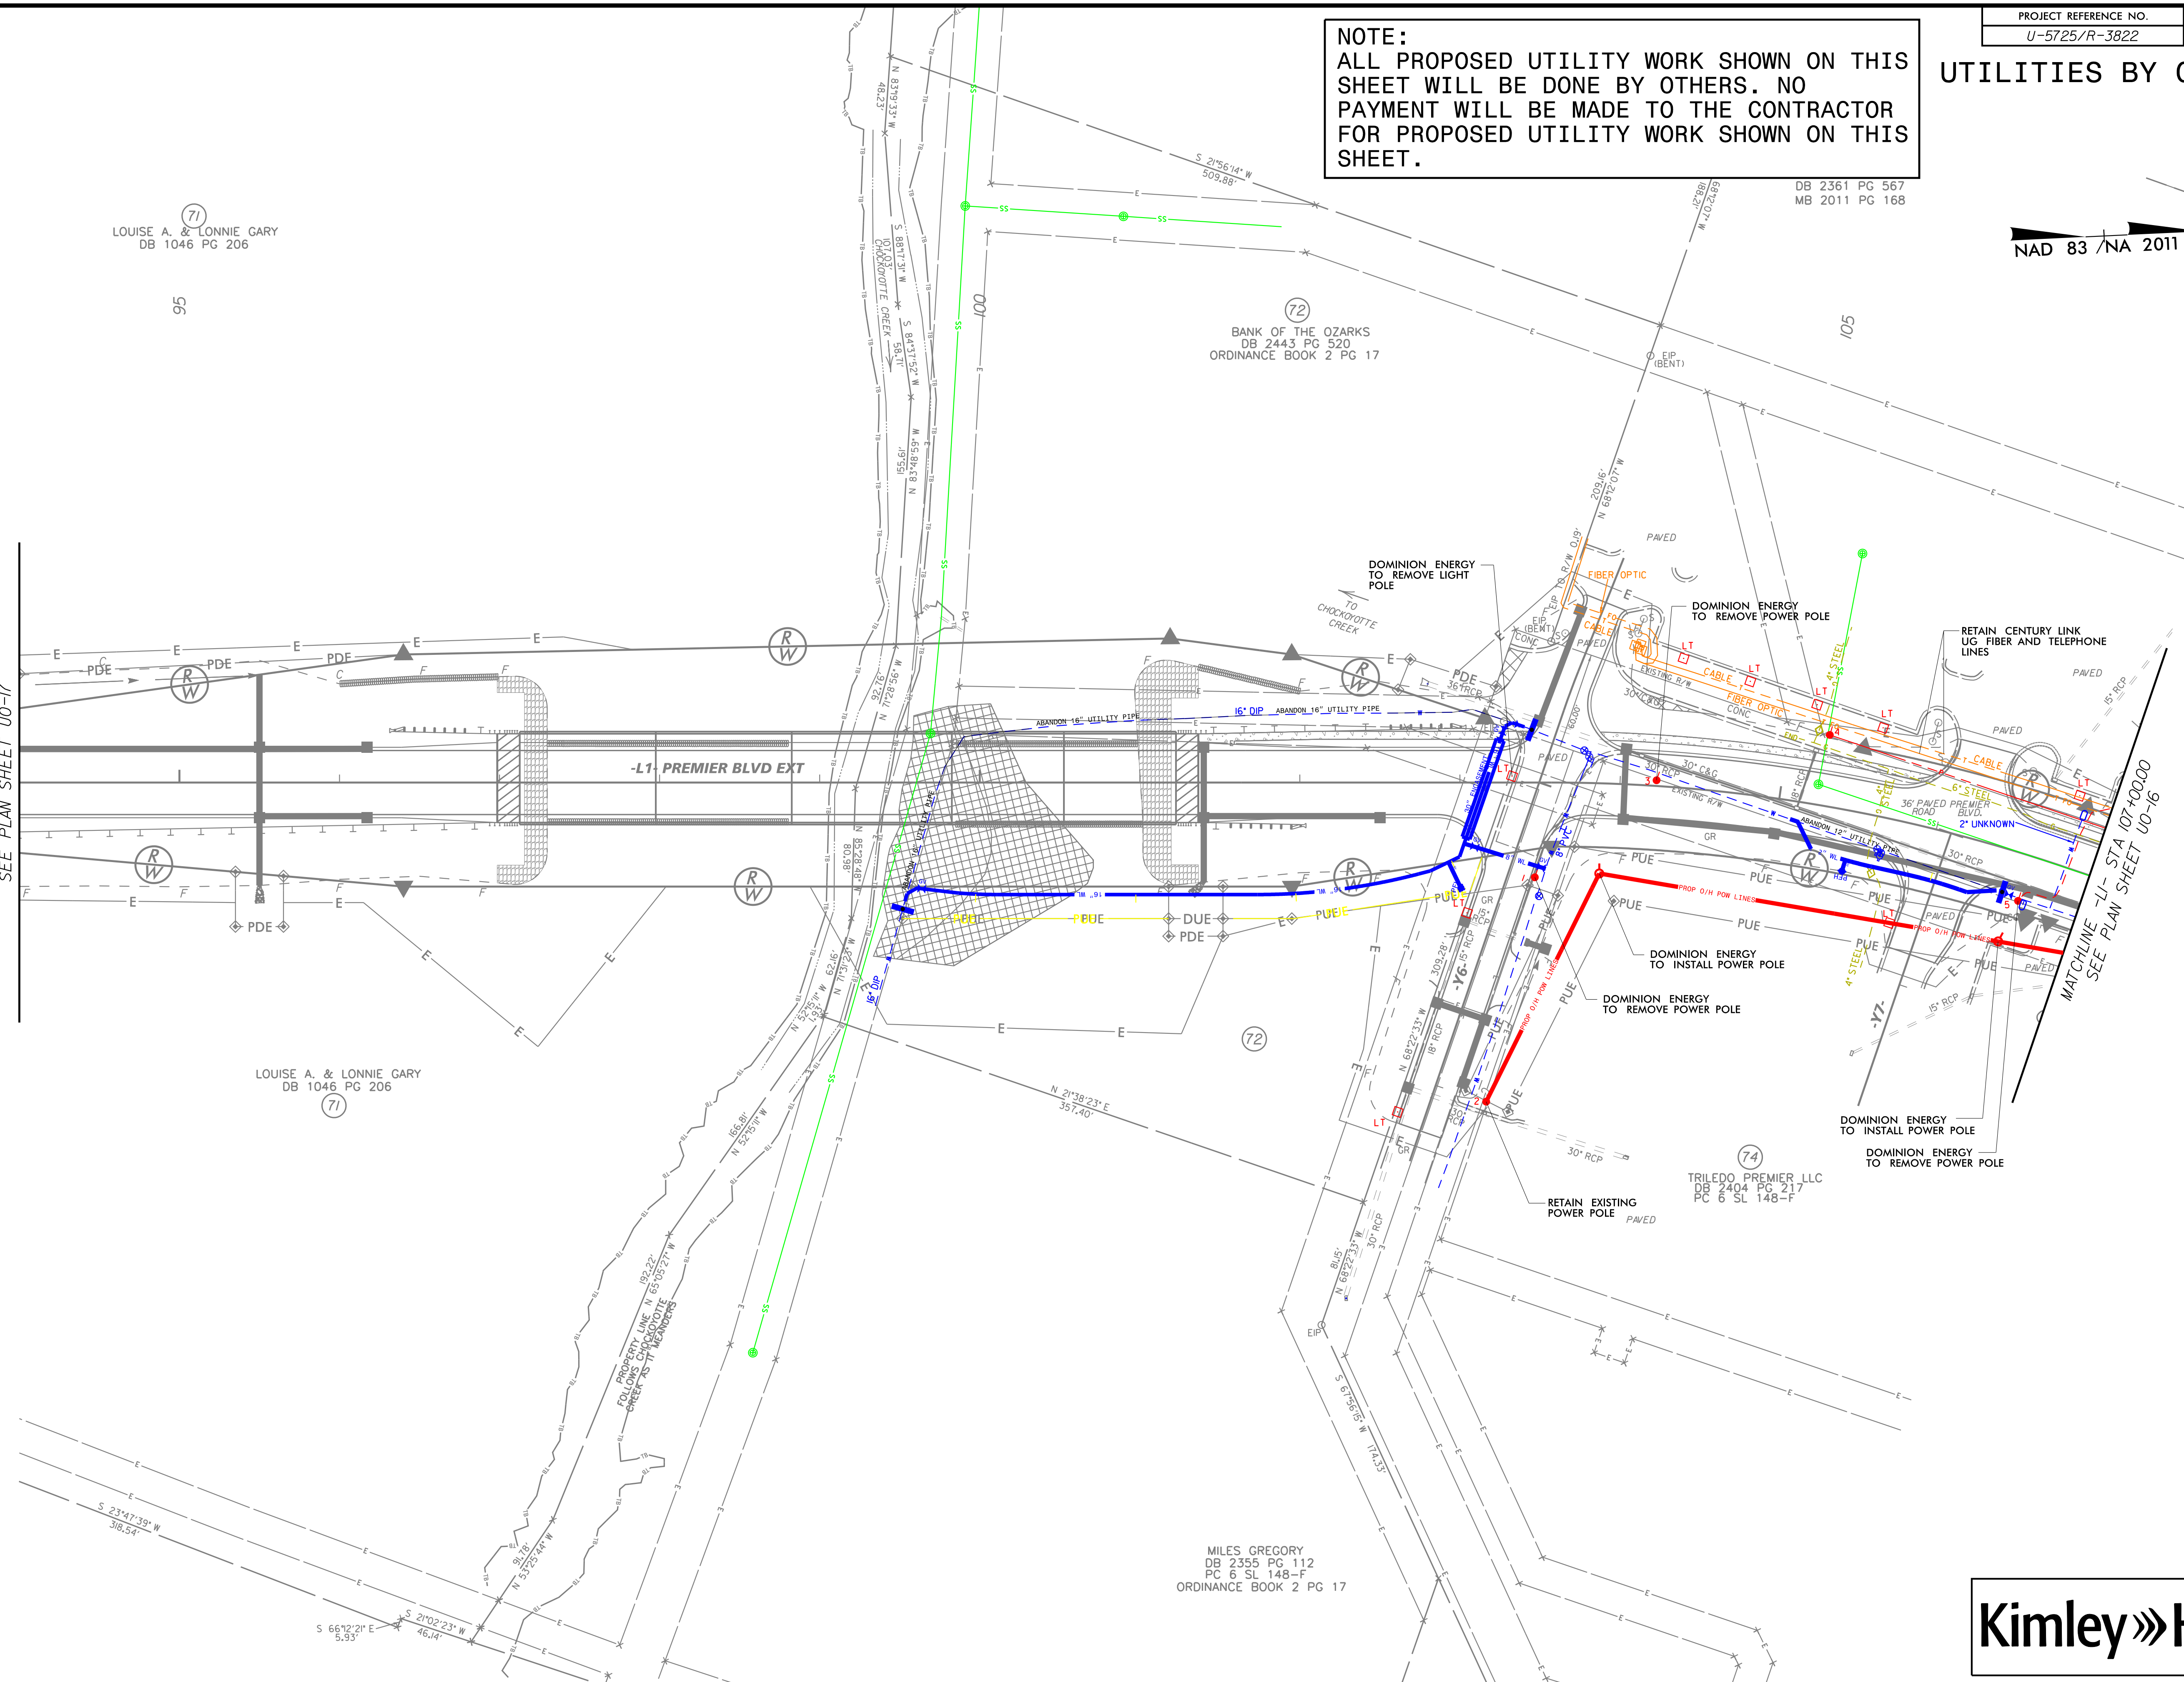

LOUISE A. & LONNIE GARY  
 DB 1046 PG 206

(74)  
 TRILEDO PREMIER LLC  
 DB 2404 PG 217  
 PC 6 SL 148-F

MILES GREGORY  
 DB 2355 PG 112  
 PC 6 SL 148-F  
 ORDINANCE BOOK 2 PG 17

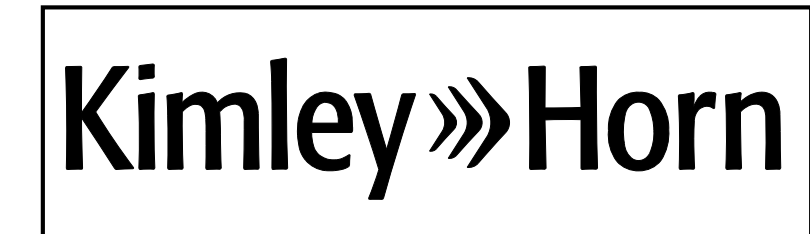

6/12/2018 \$FILES\$