

8/23/99

0 5 10	PROJ. REFERENCE NO. U-5725/R-3822	SHEET NO. X-2
--------	--------------------------------------	------------------

INTERSECTION WITH  
-L1- SR 1627  
(THREE BRIDGES RD)

INTERSECTION WITH  
-L1- PREMIER BLVD EXT

18 + 00.00

17 + 50.00


17 + 00.00

16 + 50.00

16 + 00.00

15 + 50.00

-L- NC 125

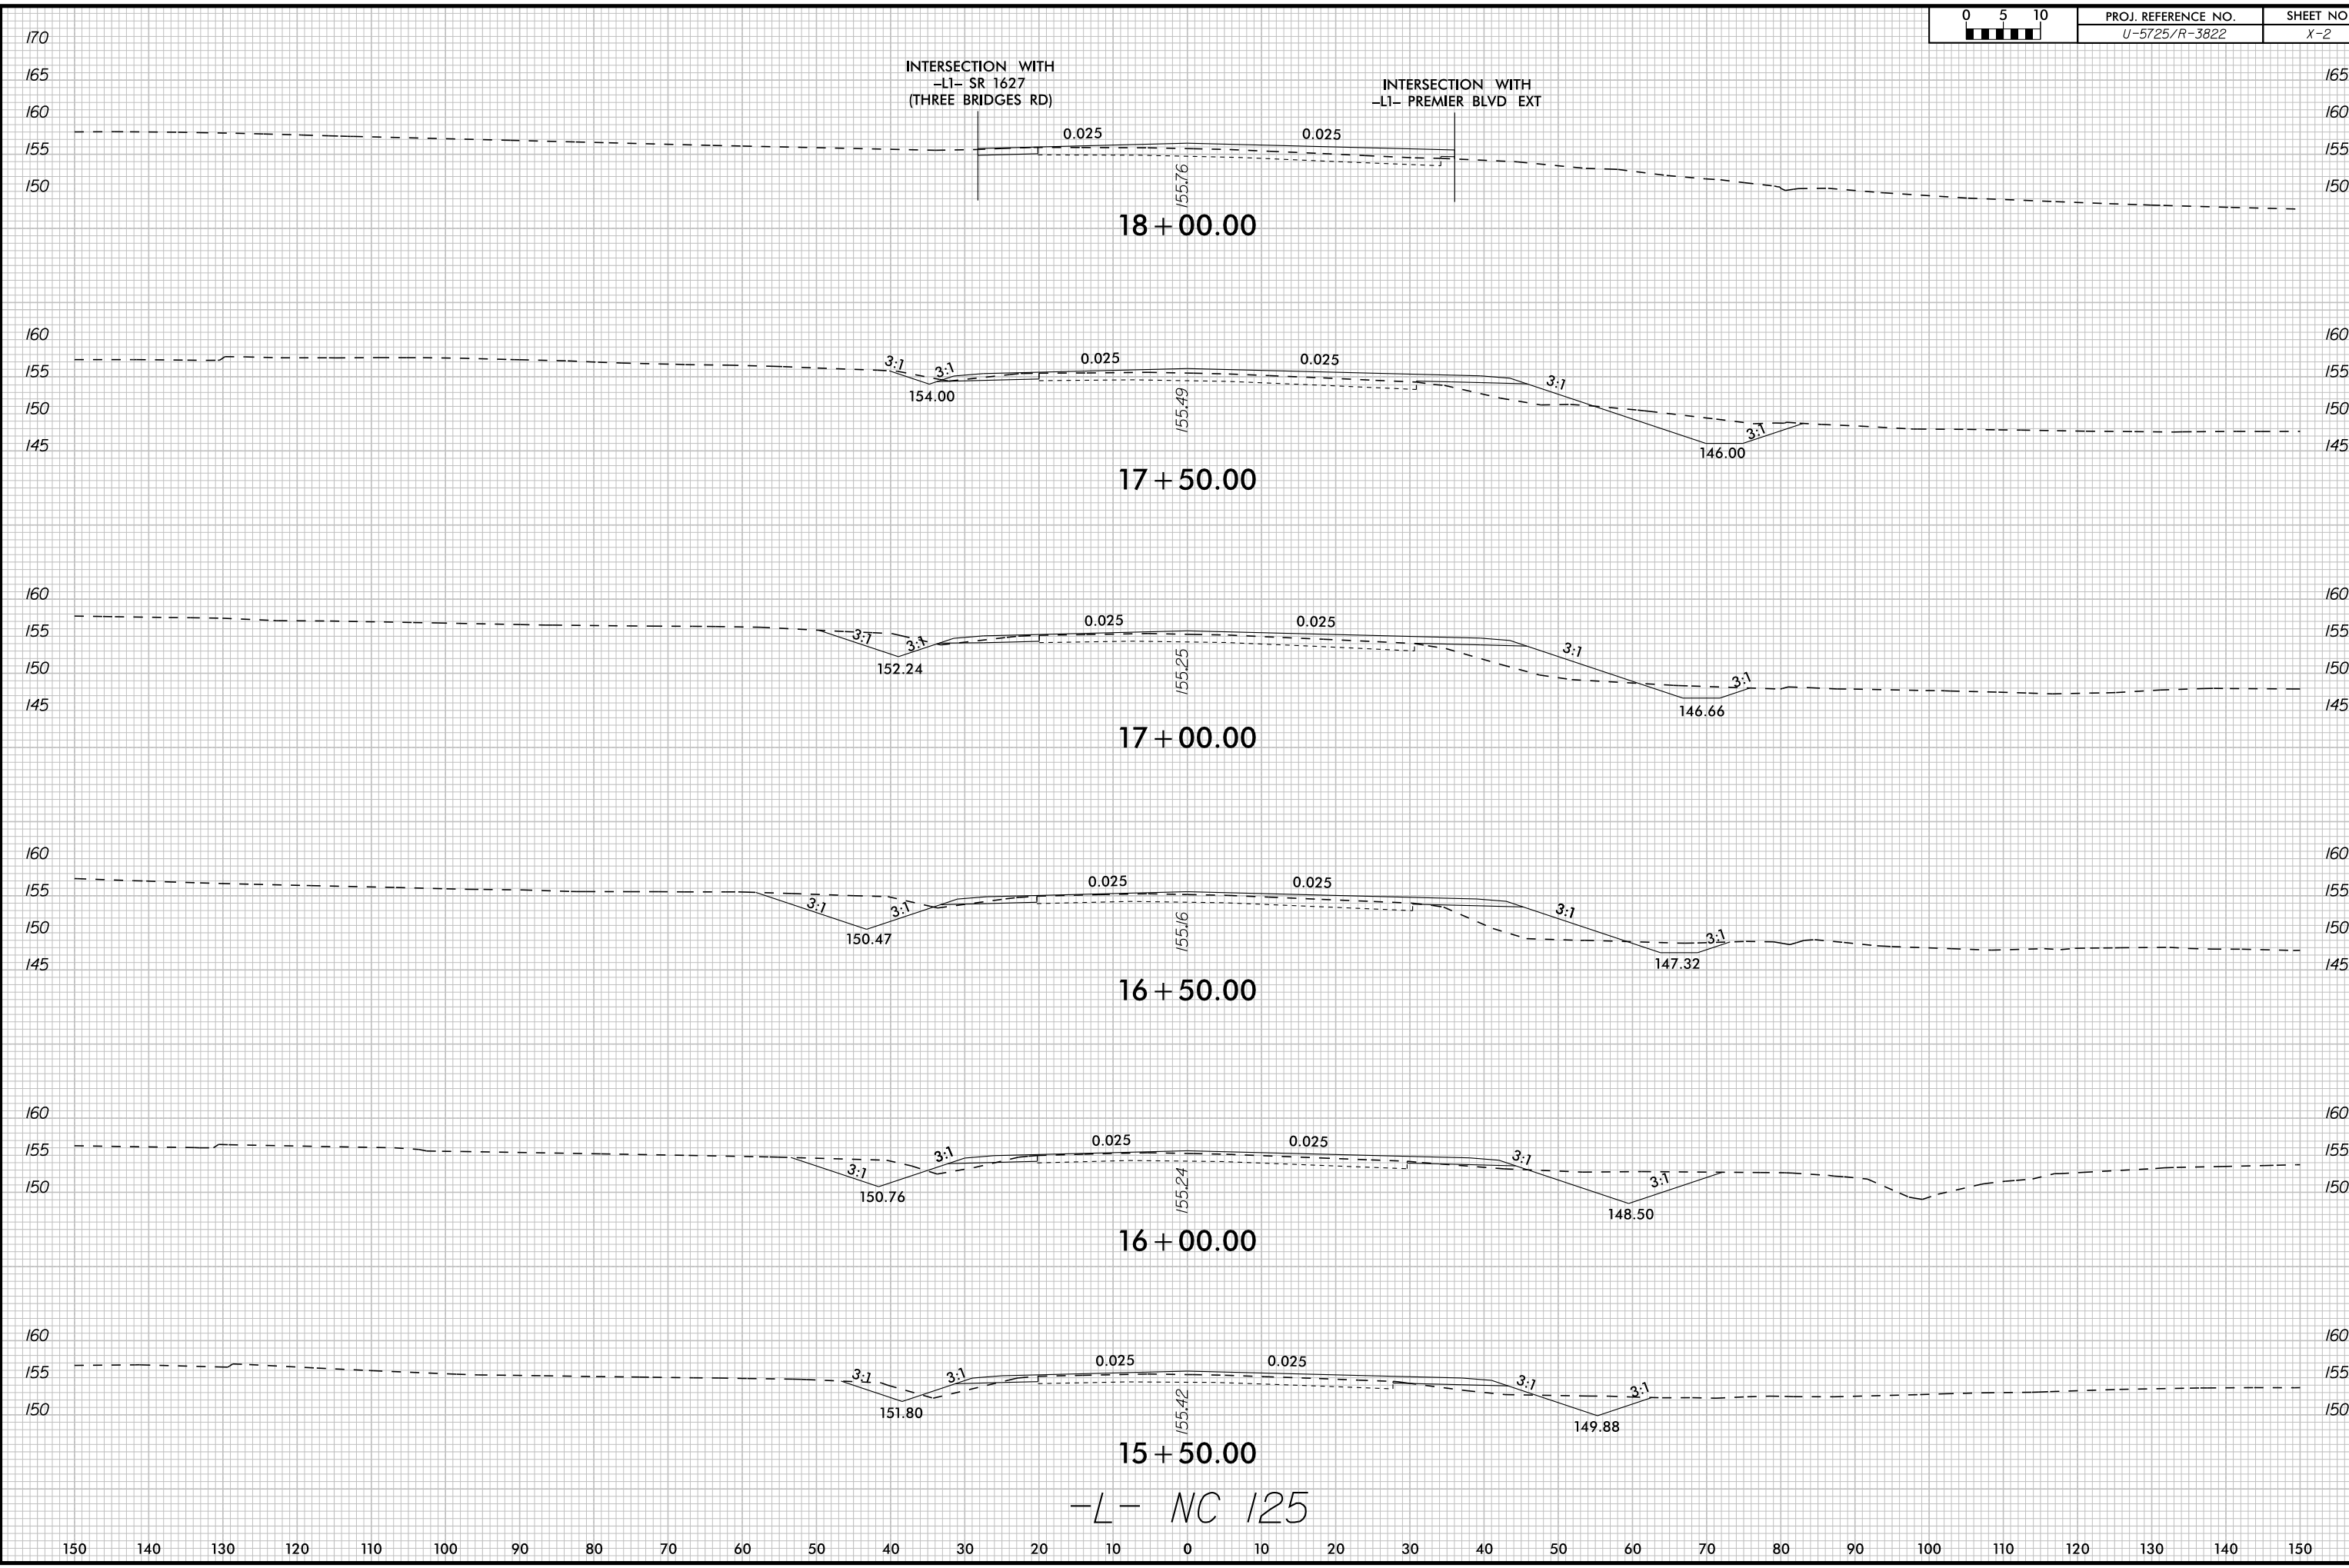

6/28/2008