




38 + 00.00

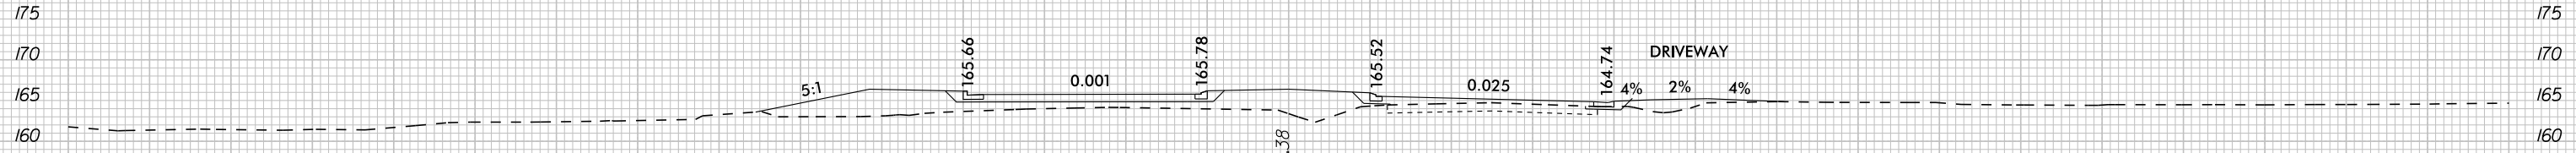


37 + 50.00

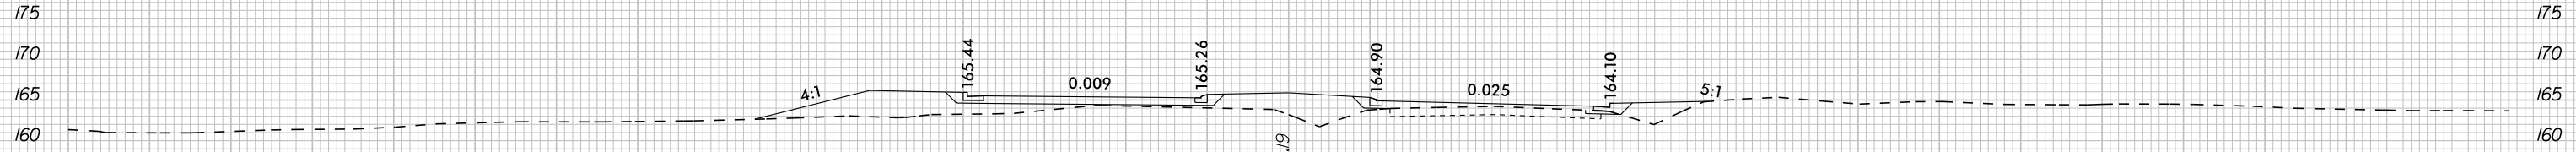

37 + 00.00

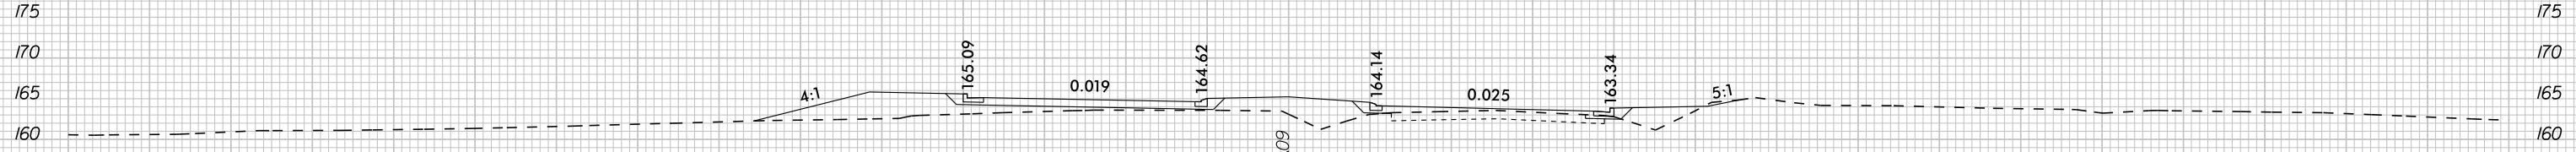

36 + 50.00

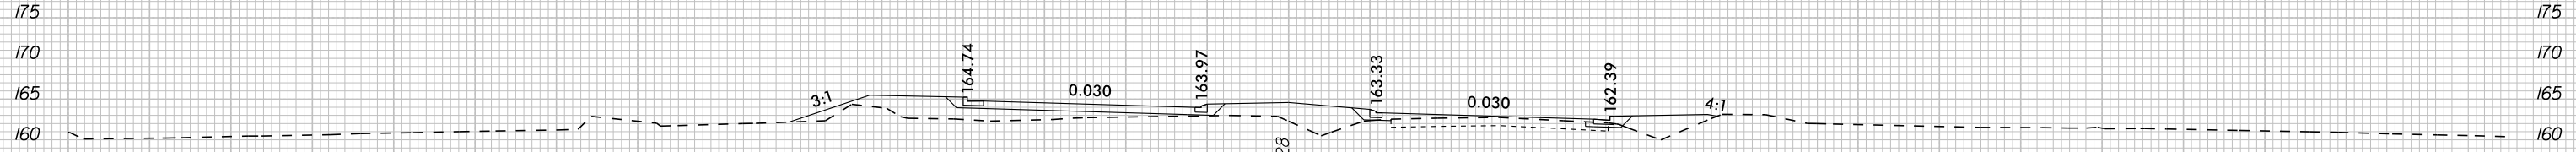

36 + 00.00

-L- NC 125