




40 + 50.00

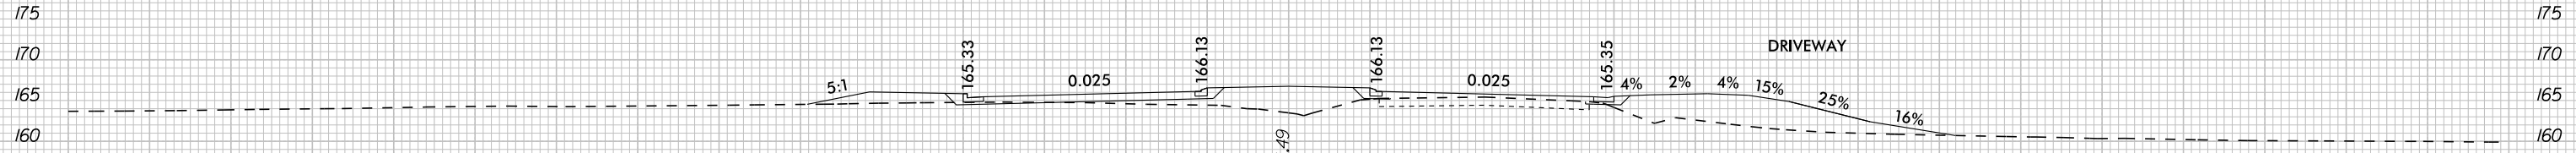


40 + 00.00

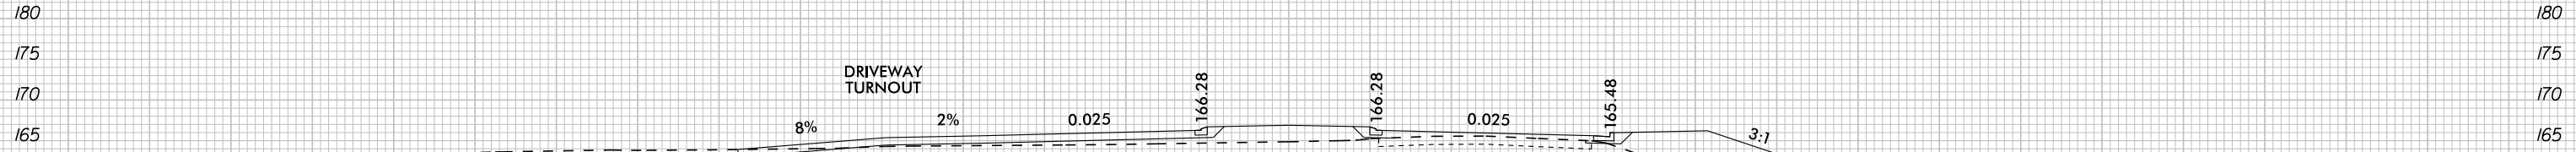

39 + 50.00

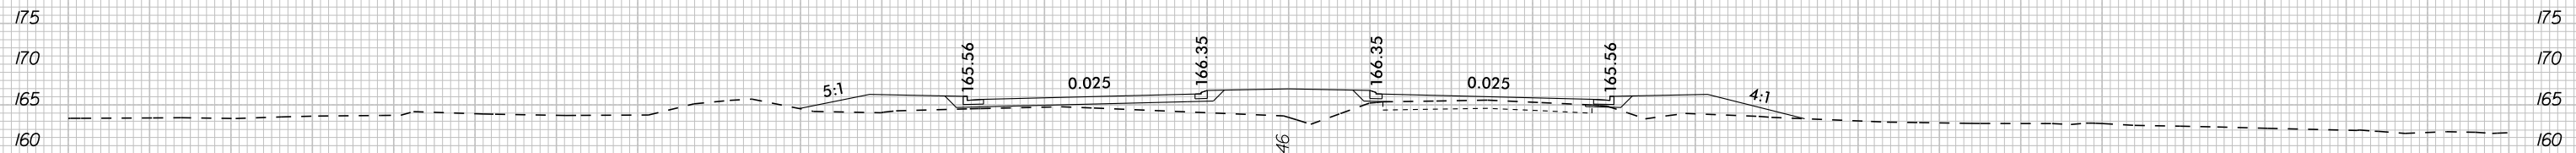

39 + 00.00

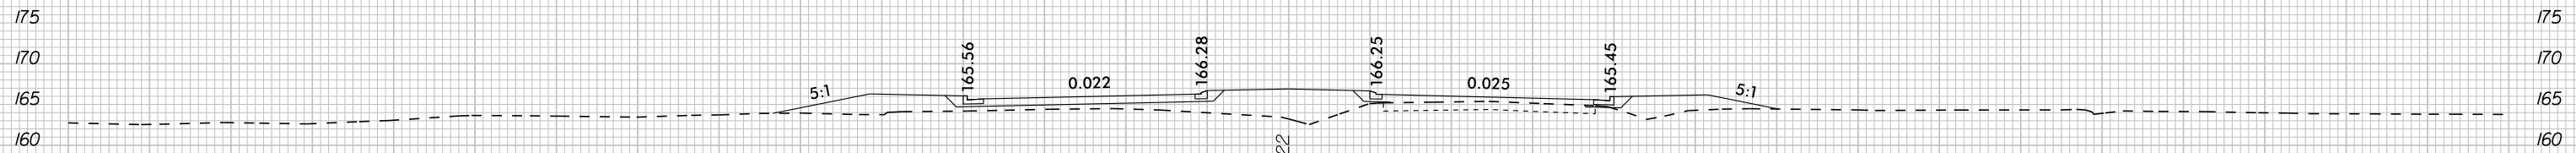

38 + 50.00

-L- NC 125