




62 + 30.00

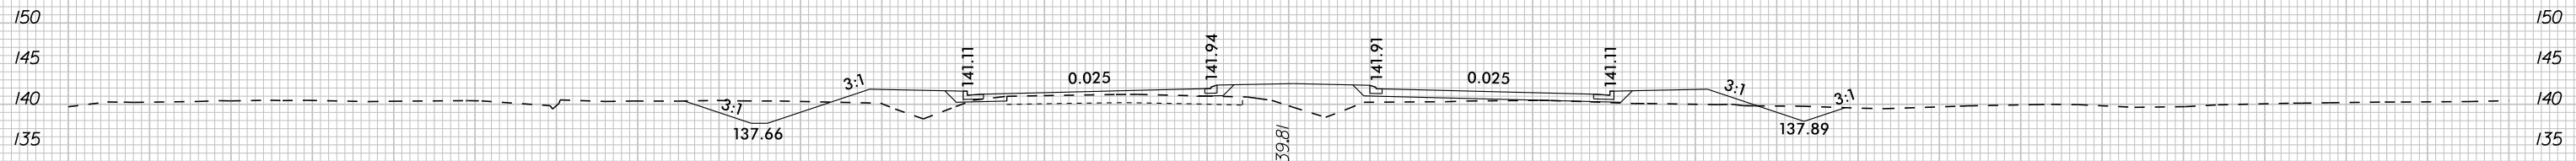


62 + 00.00

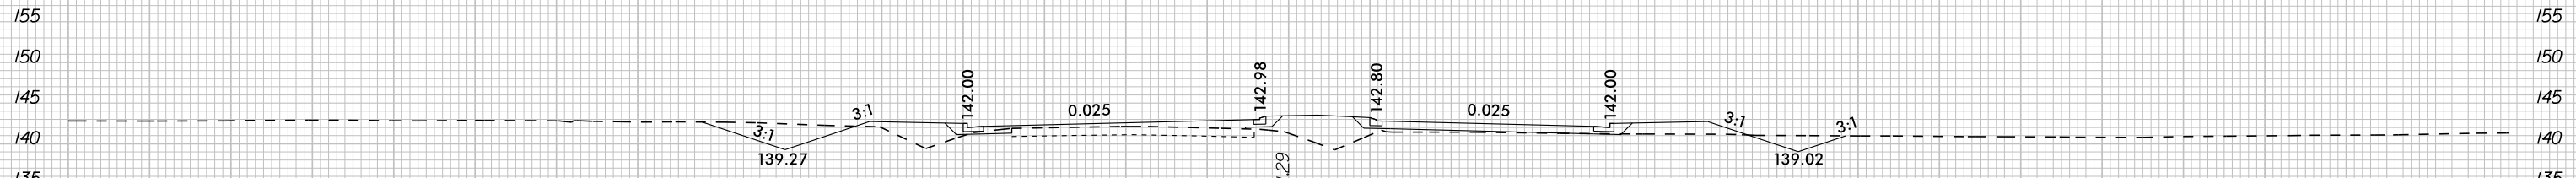

61 + 50.00

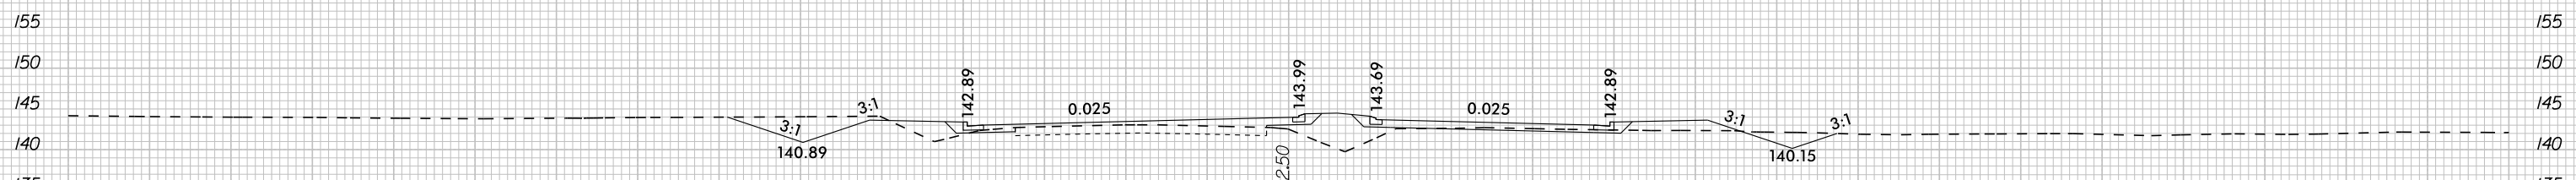

61 + 00.00

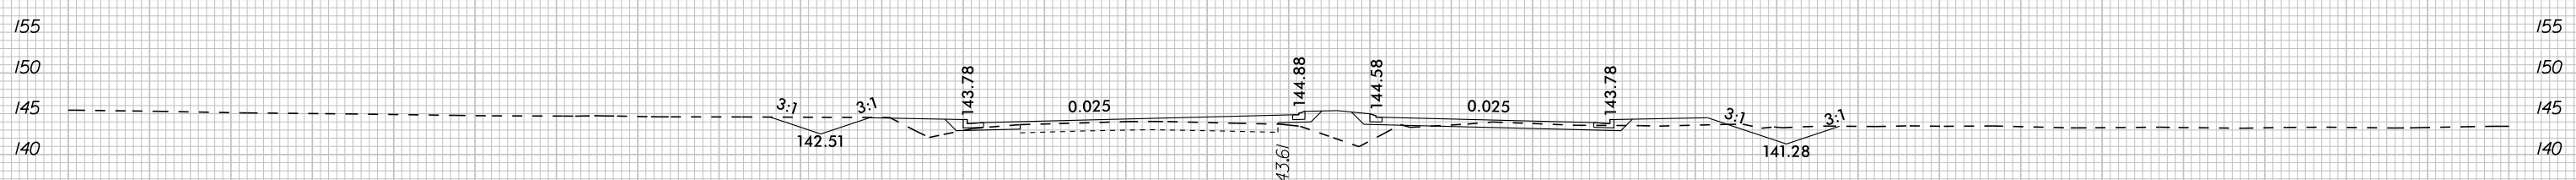

60 + 50.00

-L- NC 125

