




87+50.00

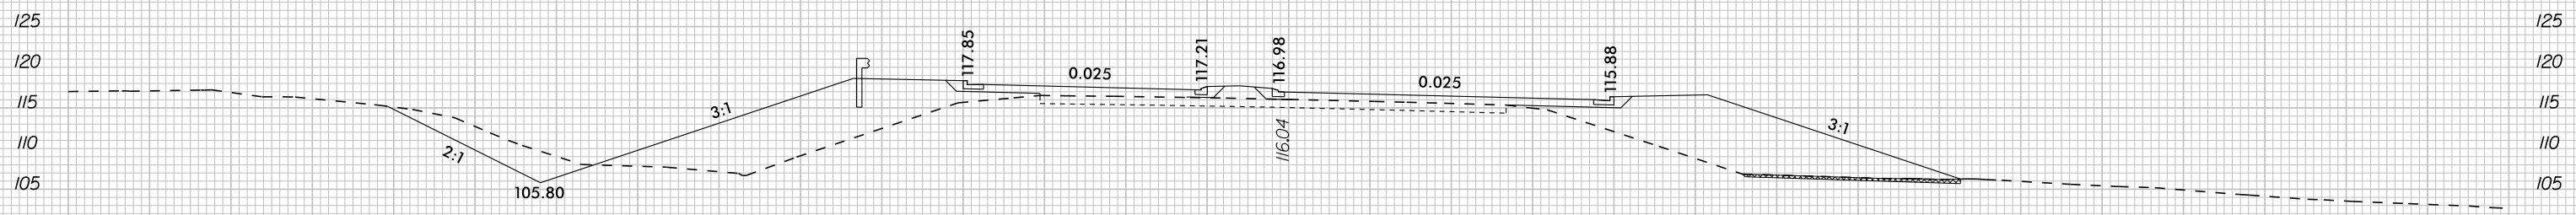

87+00.00

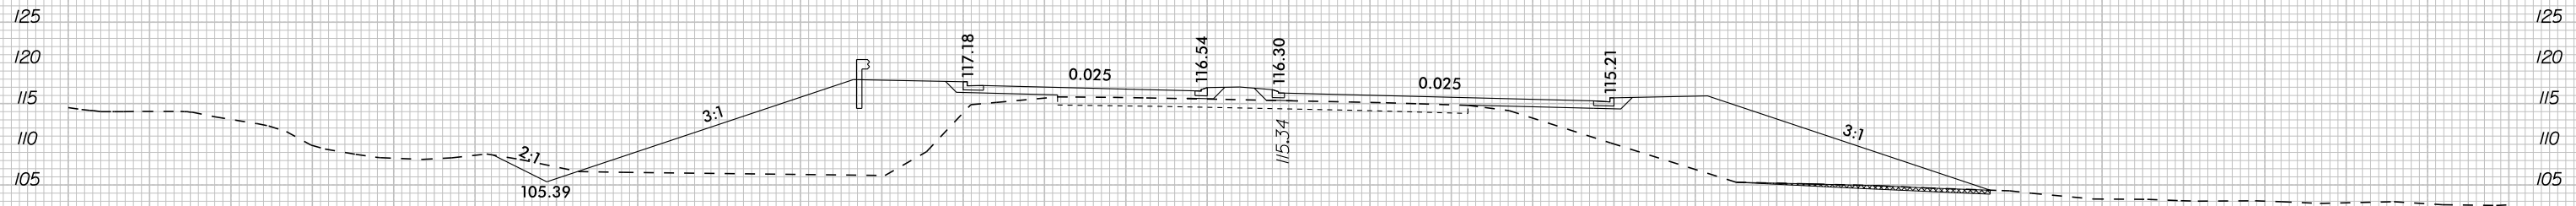

86+50.00

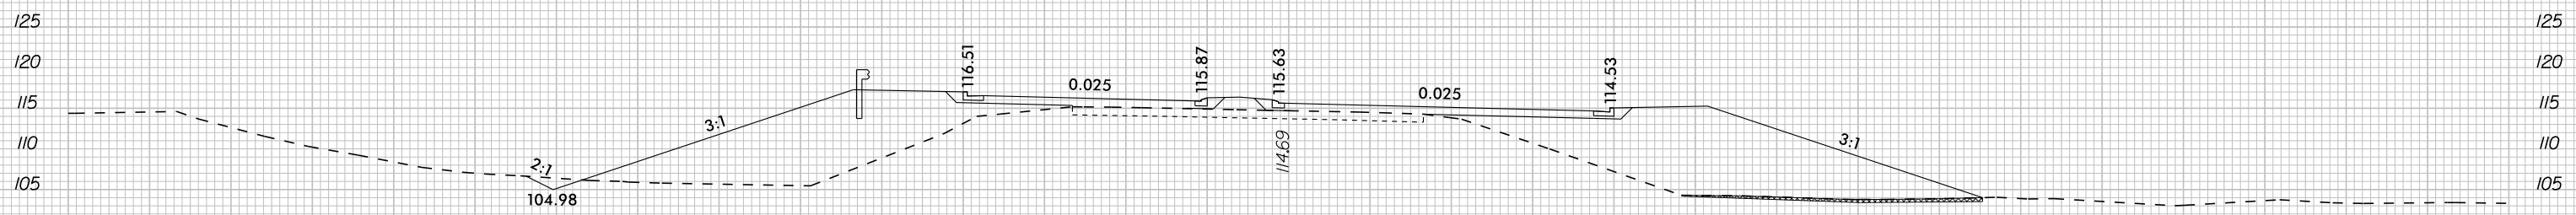

86+00.00

-L- NC 125