


8/23/99

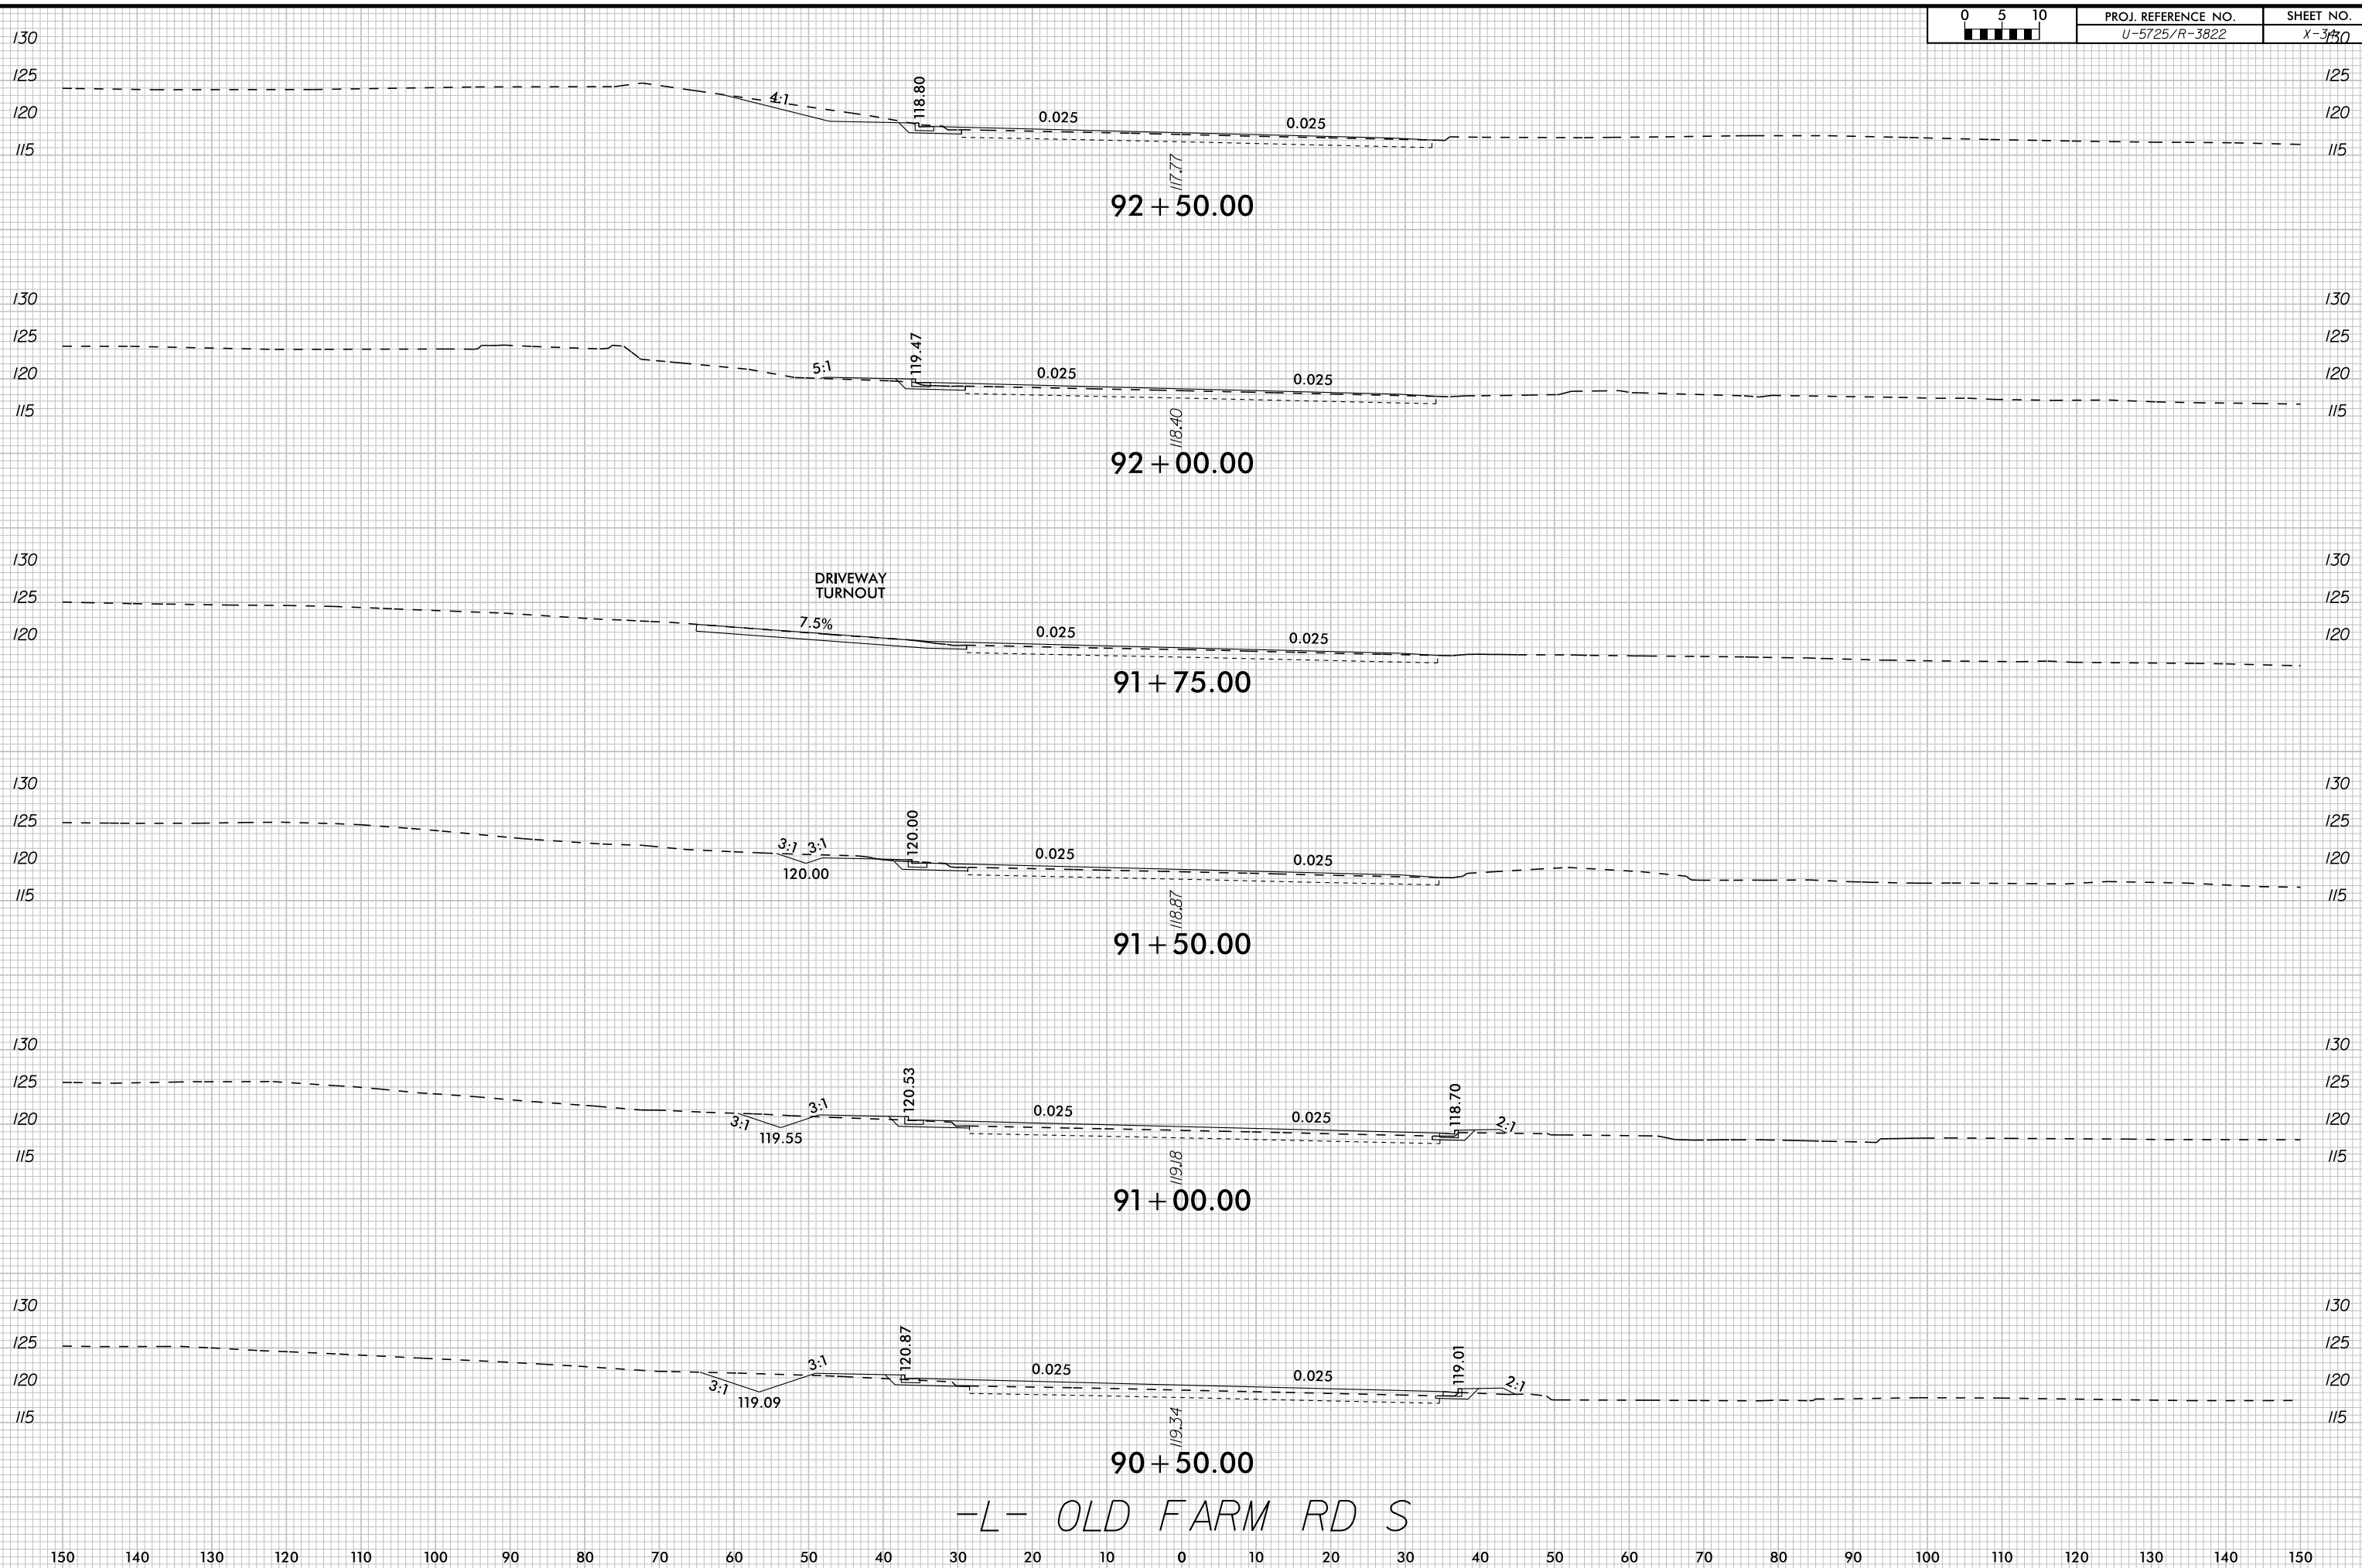

-L- OLD FARM RD S

6/28/2018