




30 + 00.00

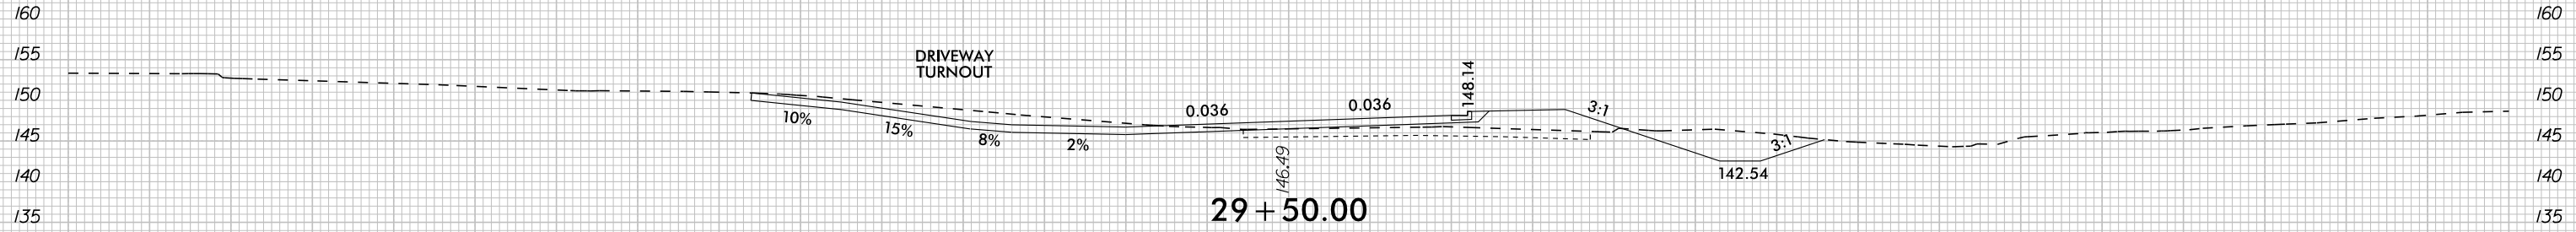


29 + 50.00

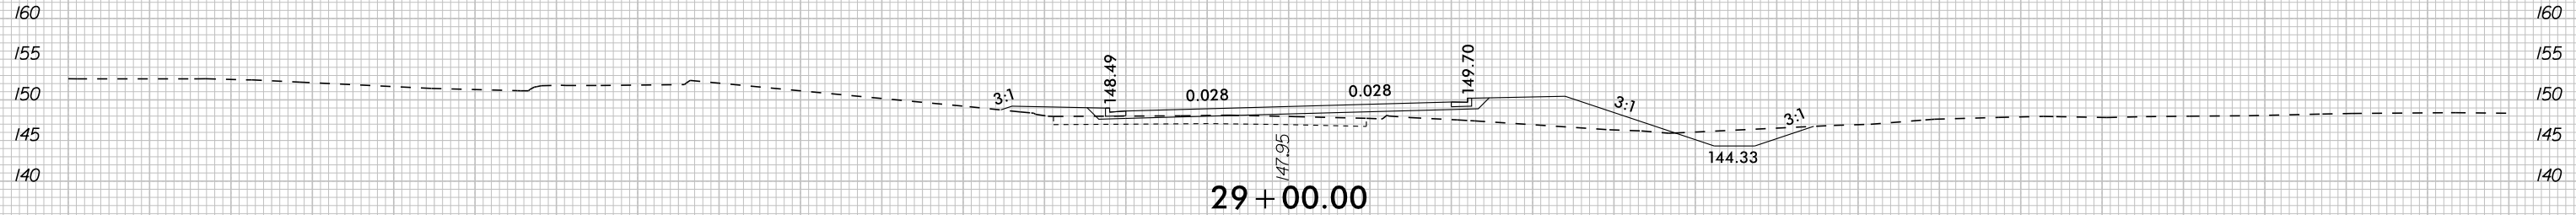

29 + 00.00

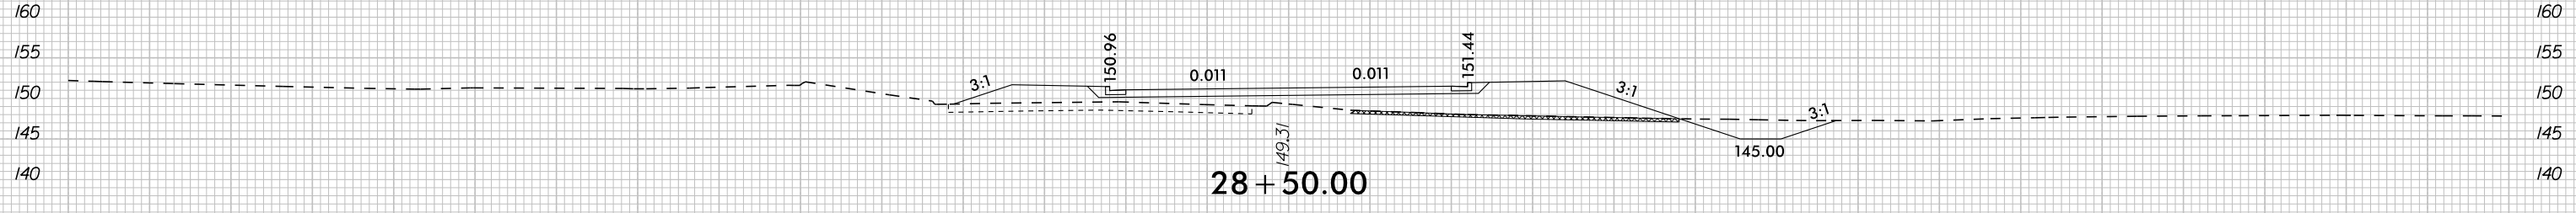

28 + 50.00

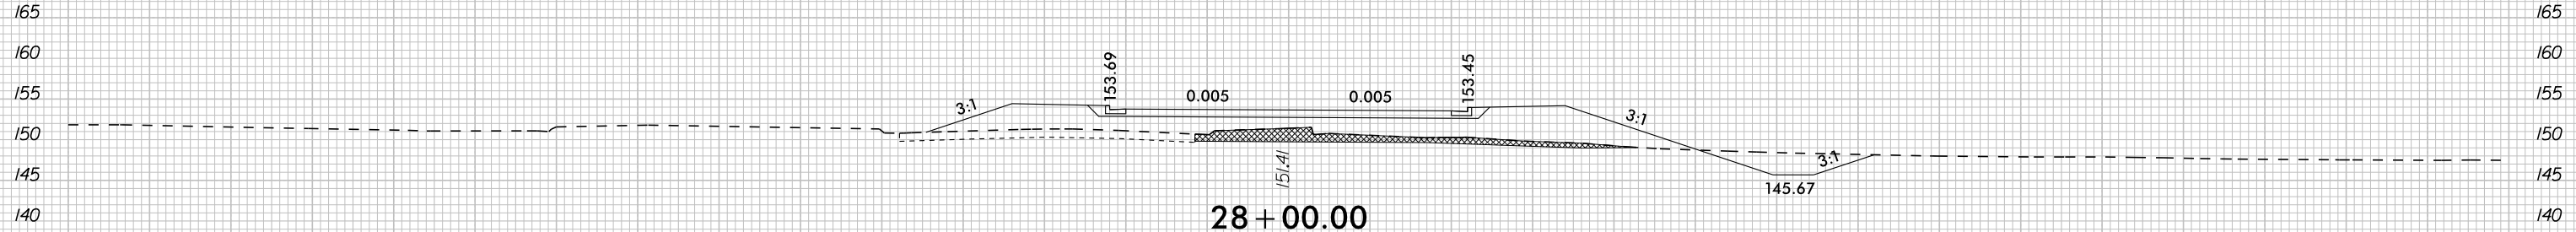

28 + 00.00

-LI- PREMIER BLVD EXT