




60 + 50.00

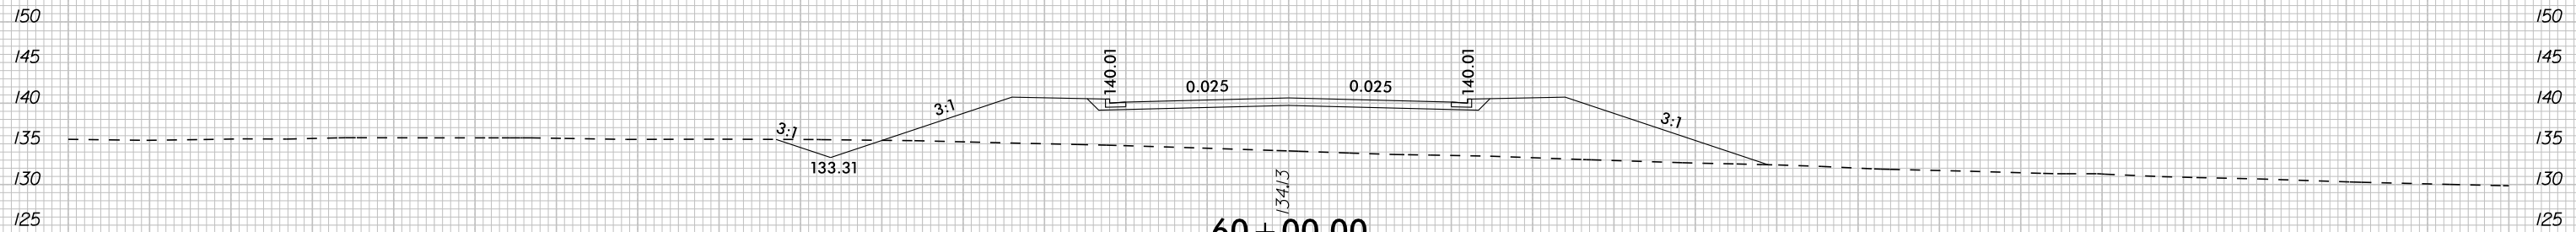


60 + 00.00

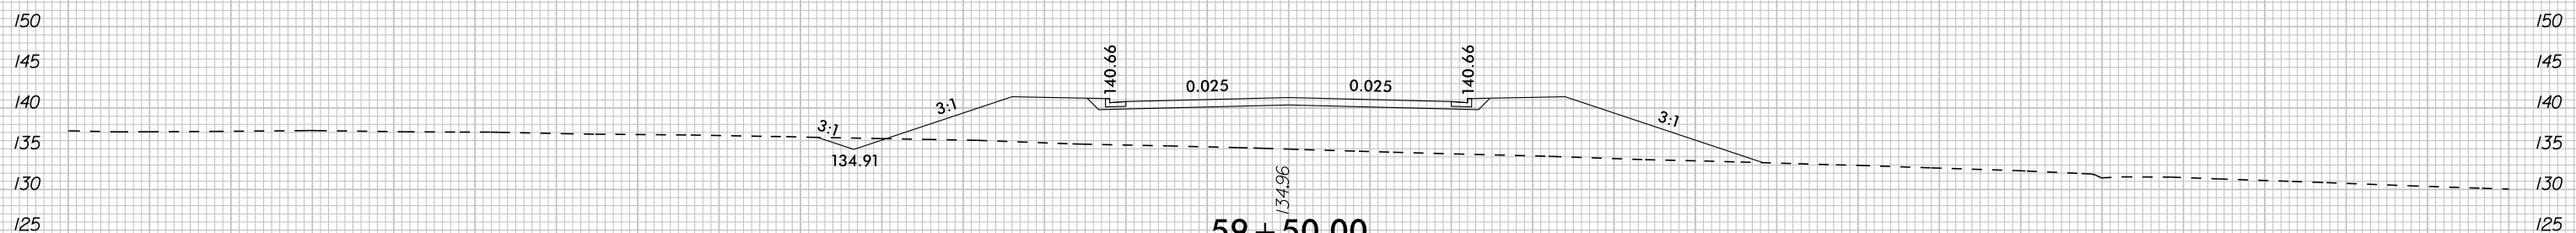

59 + 50.00

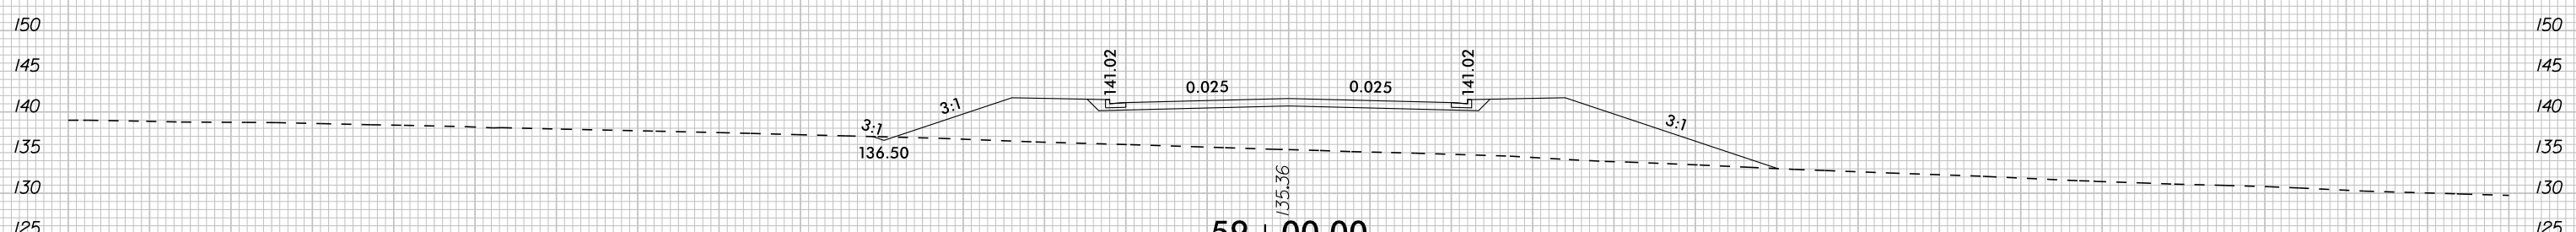

59 + 00.00

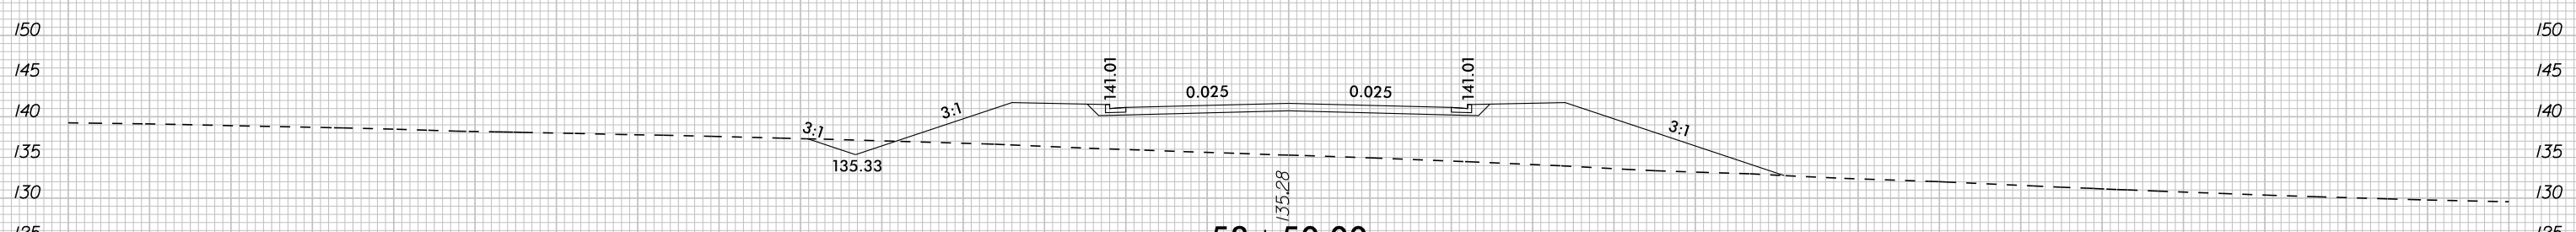

58 + 50.00

-LI- PREMIER BLVD EXT

