
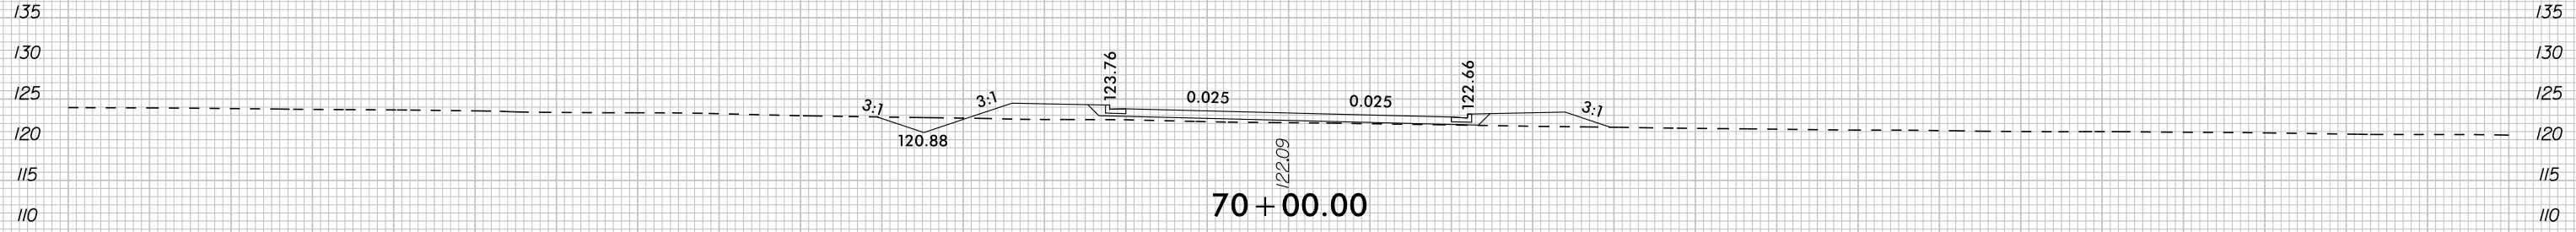
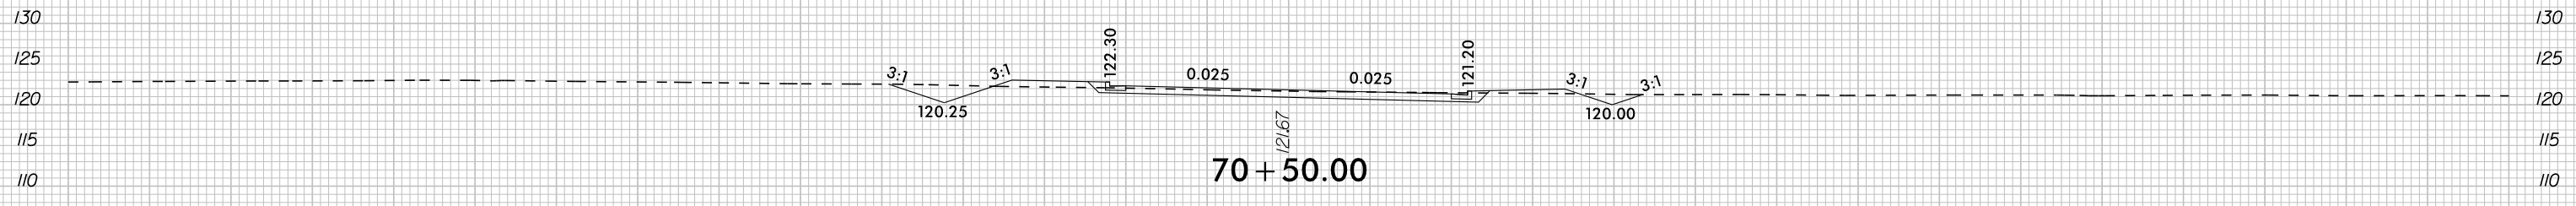
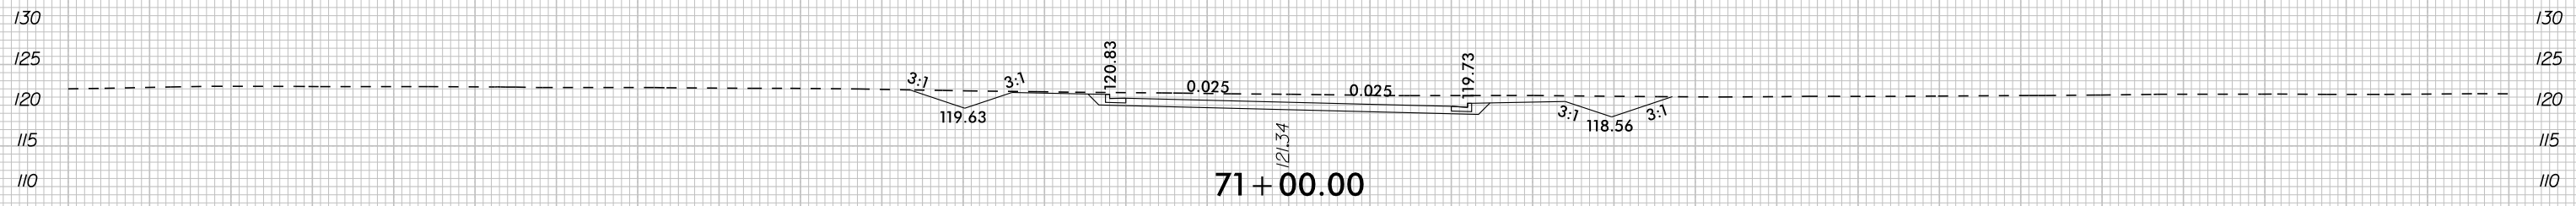
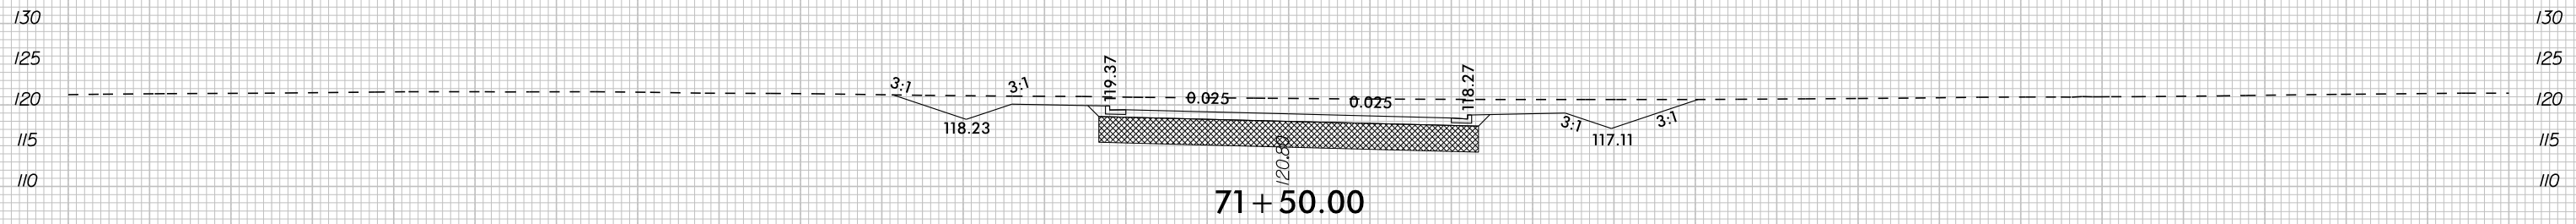
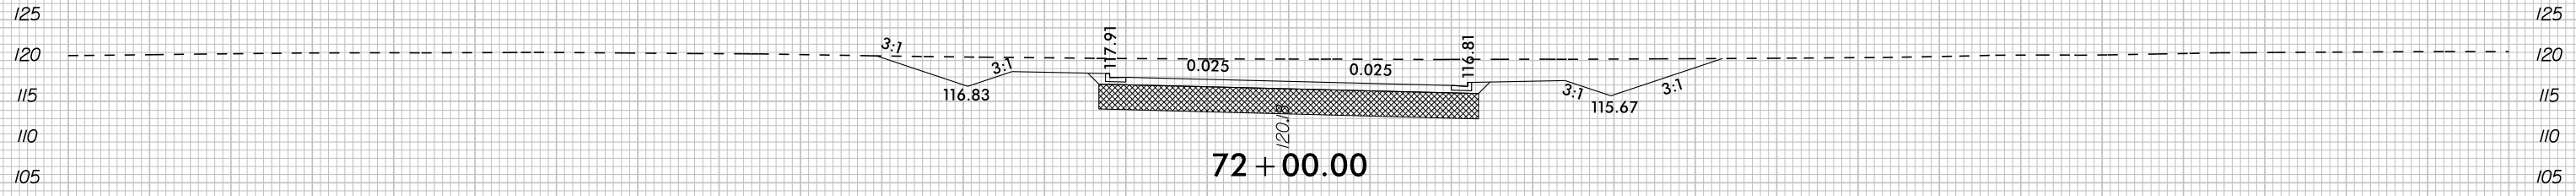


8/23/99

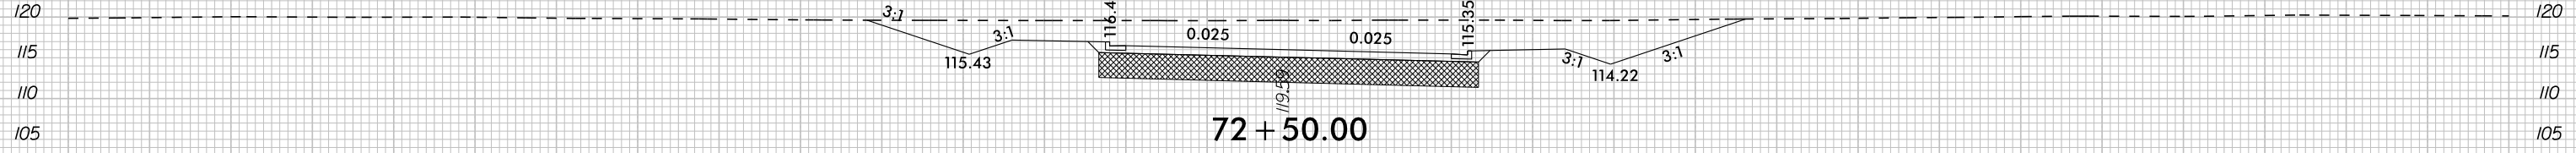

-LI- PREMIER BLVD EXT

6/28/2008