


8/23/99

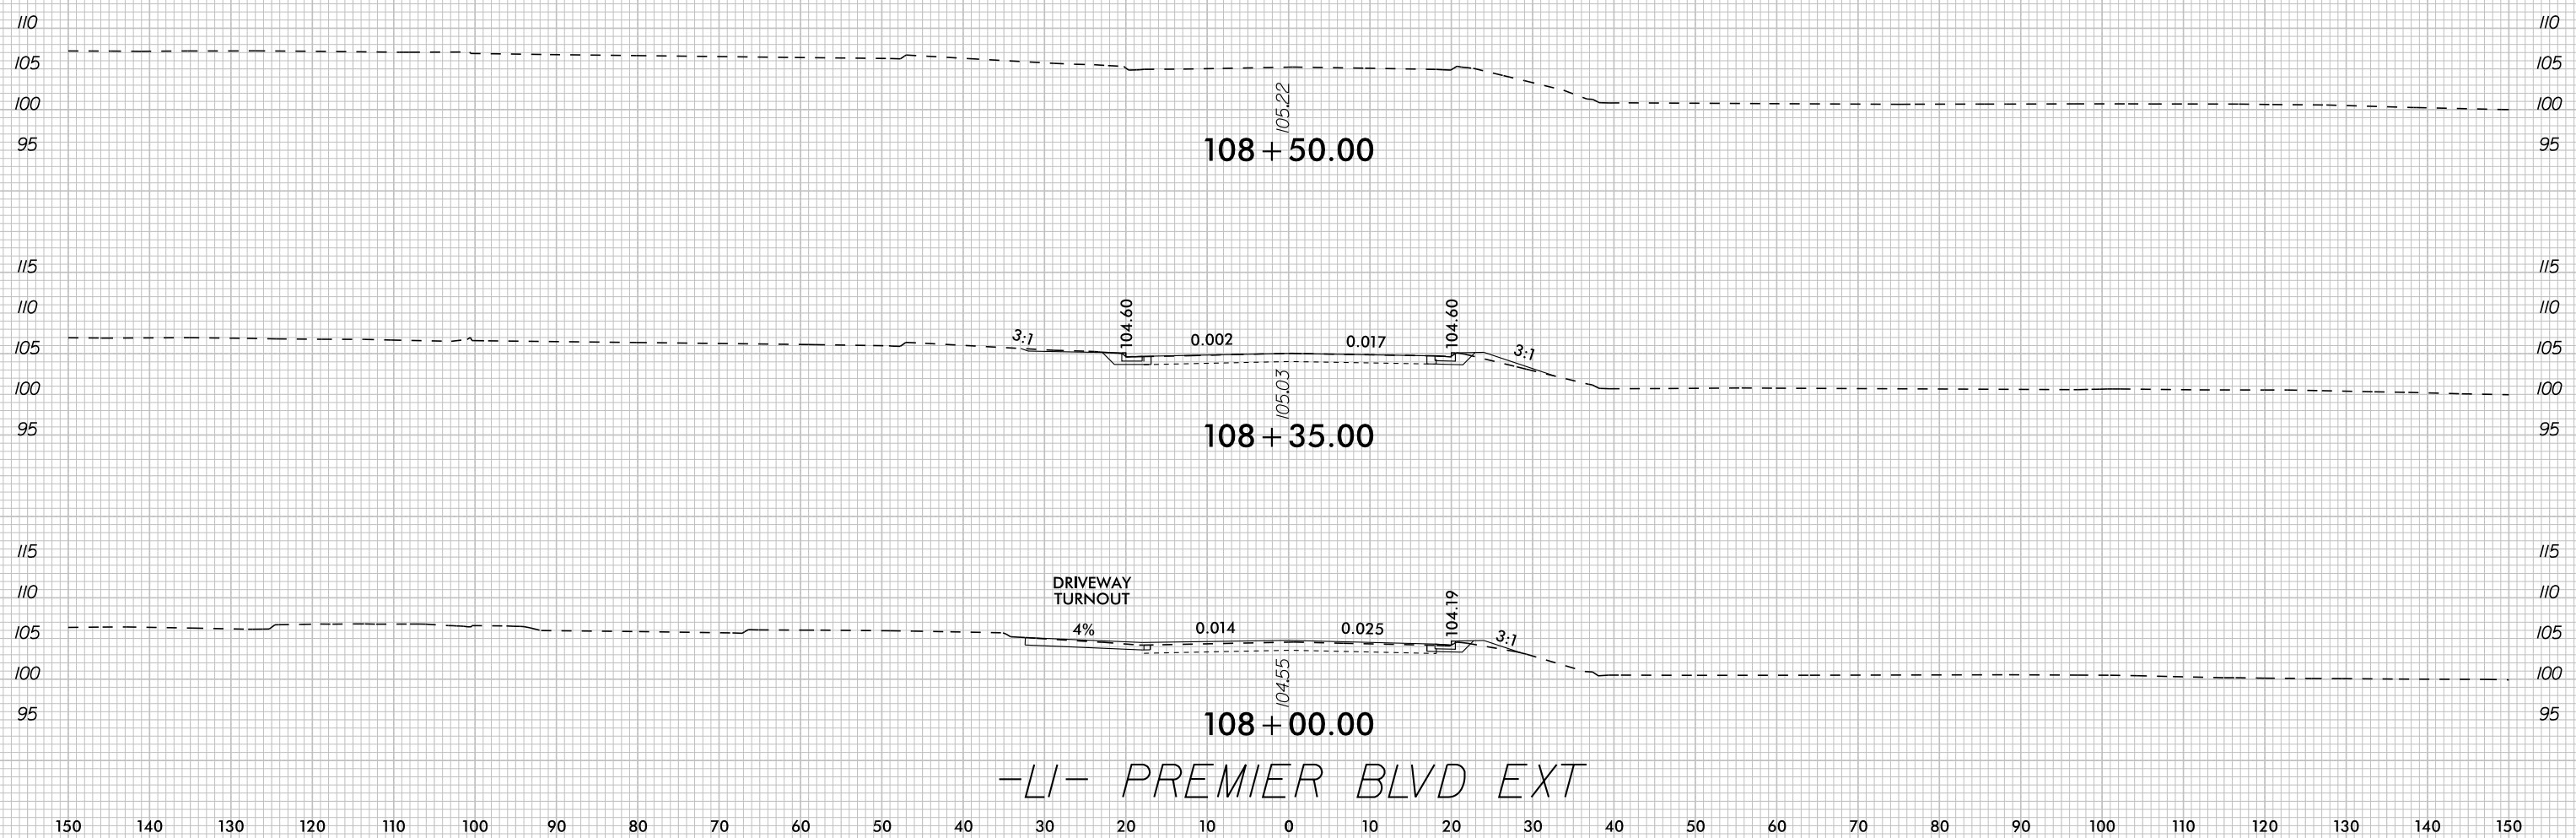

6/28/2008

-LI- PREMIER BLVD EXT