


8/23/99

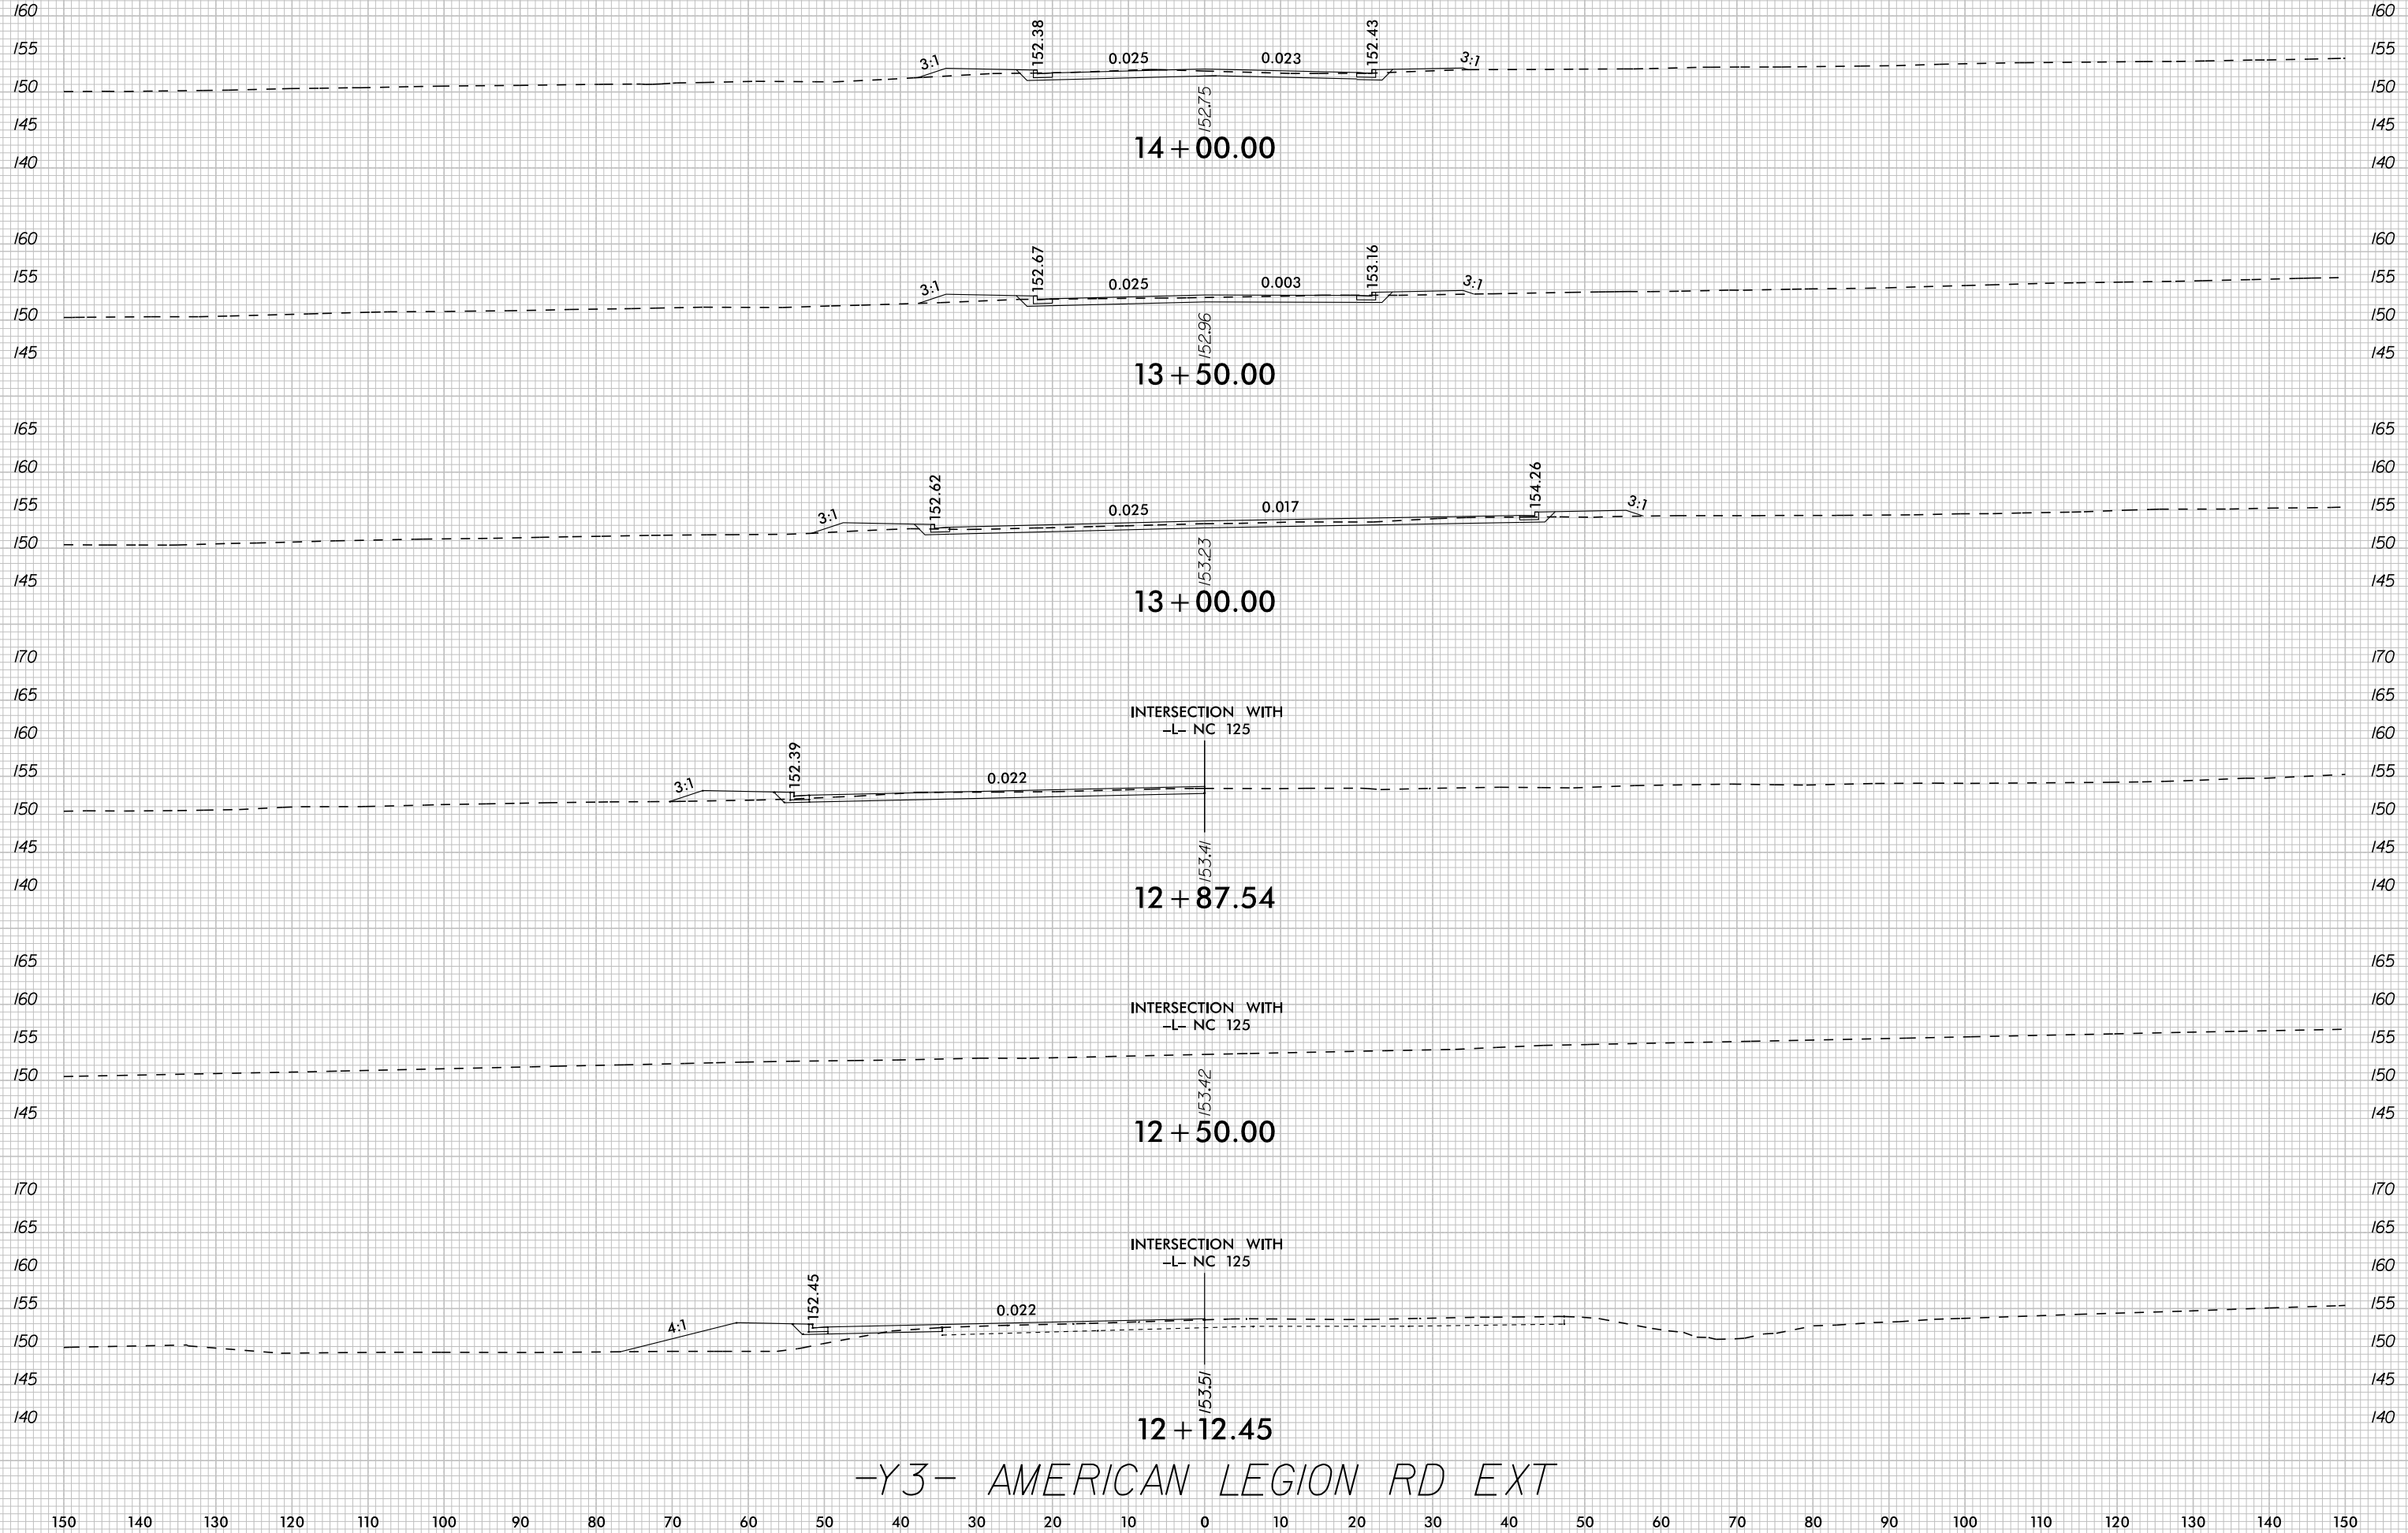

-Y3- AMERICAN LEGION RD EXT

6/28/2008