


8/23/99

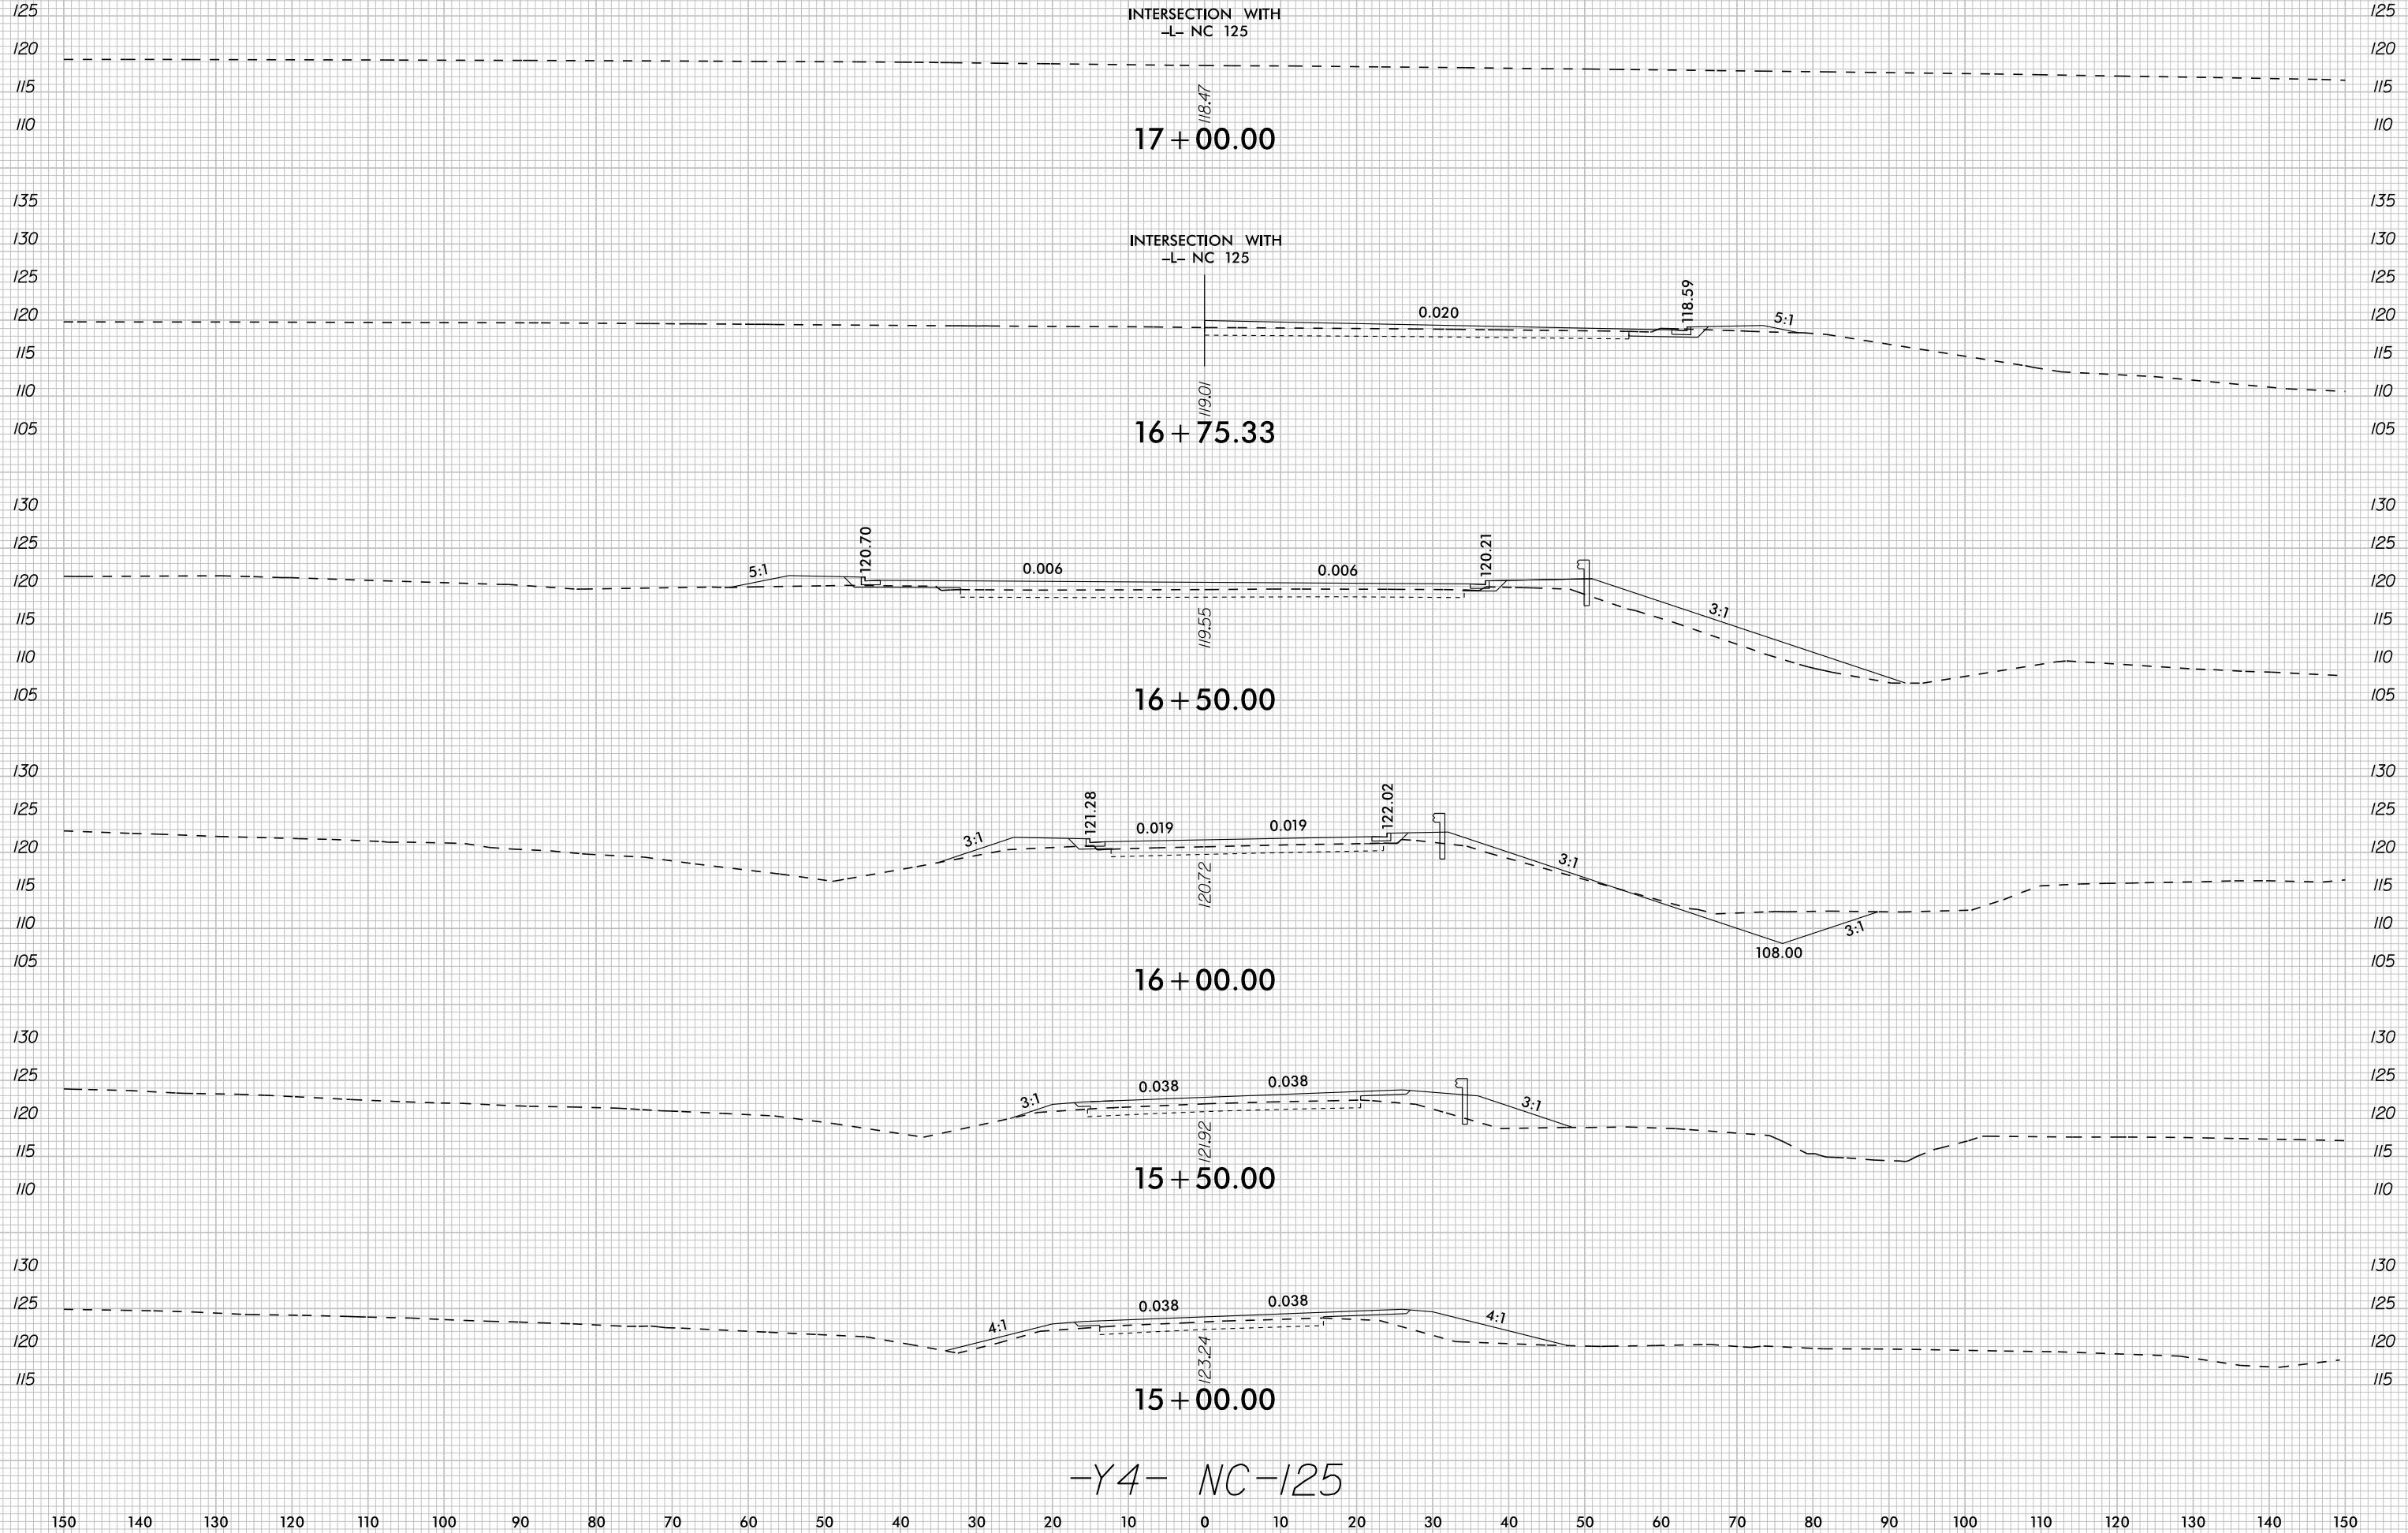

-Y4- NC-125

6/28/2008