



NOTES:  
FOR NOTES SEE "PLAN OF SPAN" SHEET 1 OF 6.

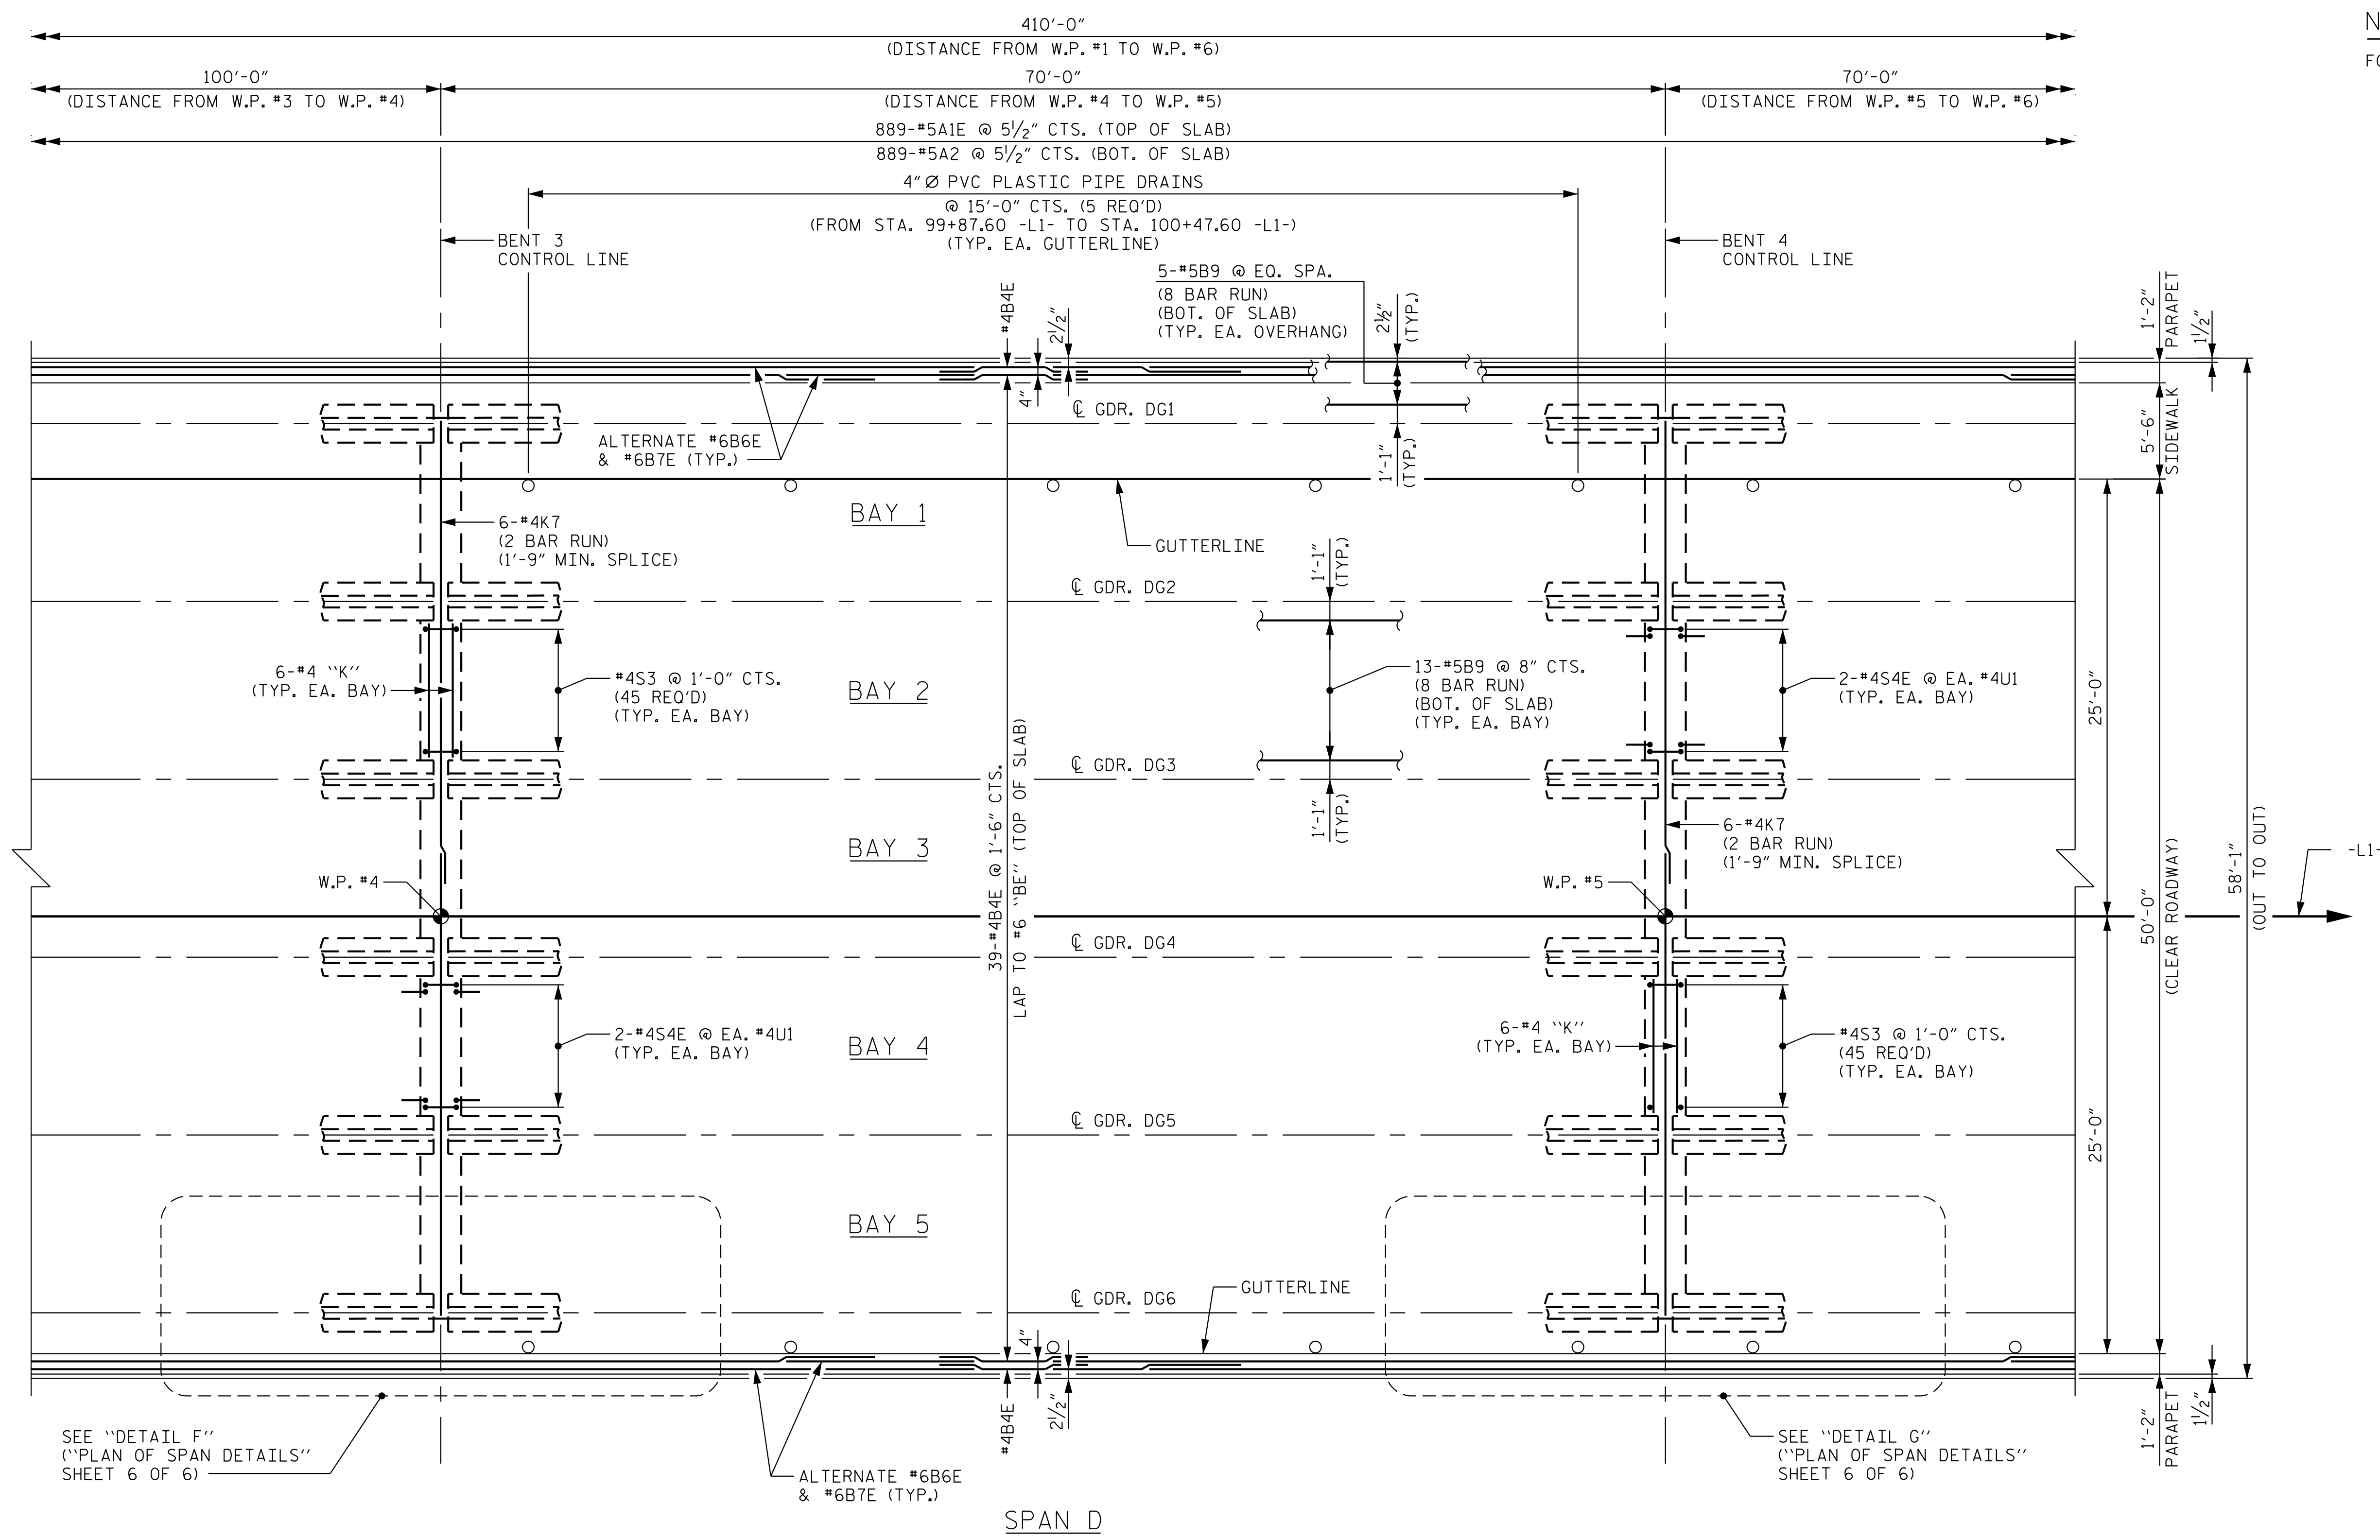

SPAN D  
PART PLAN OF SPANS

PROJECT NO. R-3822  
 HALIFAX COUNTY  
 STATION: 99+17.60 -L1-

SHEET 4 OF 6

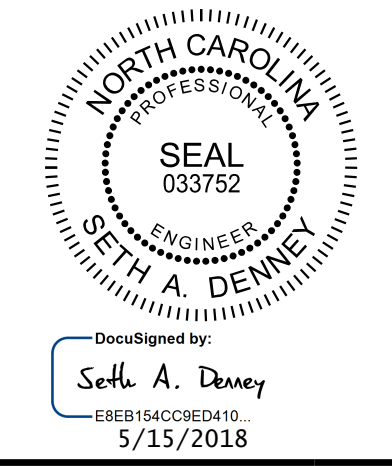

**Kimley»Horn**  
 421 Fayetteville Street, Suite 600  
 Raleigh, NC 27601-1772  
 Phone (919) 677-2000  
 NC LICENSE # F-0102

STATE OF NORTH CAROLINA  
 DEPARTMENT OF TRANSPORTATION  
 RALEIGH  
 SUPERSTRUCTURE  
 PLAN OF SPAN

REVISIONS						SHEET NO.
NO.	BY:	DATE:	NO.	BY:	DATE:	S-11
1			3			TOTAL SHEETS
2			4			58

**DOCUMENT NOT CONSIDERED FINAL  
 UNLESS ALL SIGNATURES COMPLETED**

K:\BIDI\_Structures\Bridges\NC\011036392 - R-3822\Cadd\Drawn\3822.SMU-54-410208.dgn  
 5/14/2018

DRAWN BY: D. D. LOWERY    DATE: 03/18  
 CHECKED BY: C. I. POOLE    DATE: 03/18  
 DESIGN ENGINEER OF RECORD: S. A. DENNEY    DATE: 03/18

This document, together with the concepts and designs presented herein, is an integral part of the project. It is intended only for the specific project and site. Any use without written authorization and approval by Kimley-Horn and Associates, Inc. shall be without liability to Kimley-Horn and Associates, Inc.  
 Copyright Kimley-Horn and Associates, Inc. 2018