

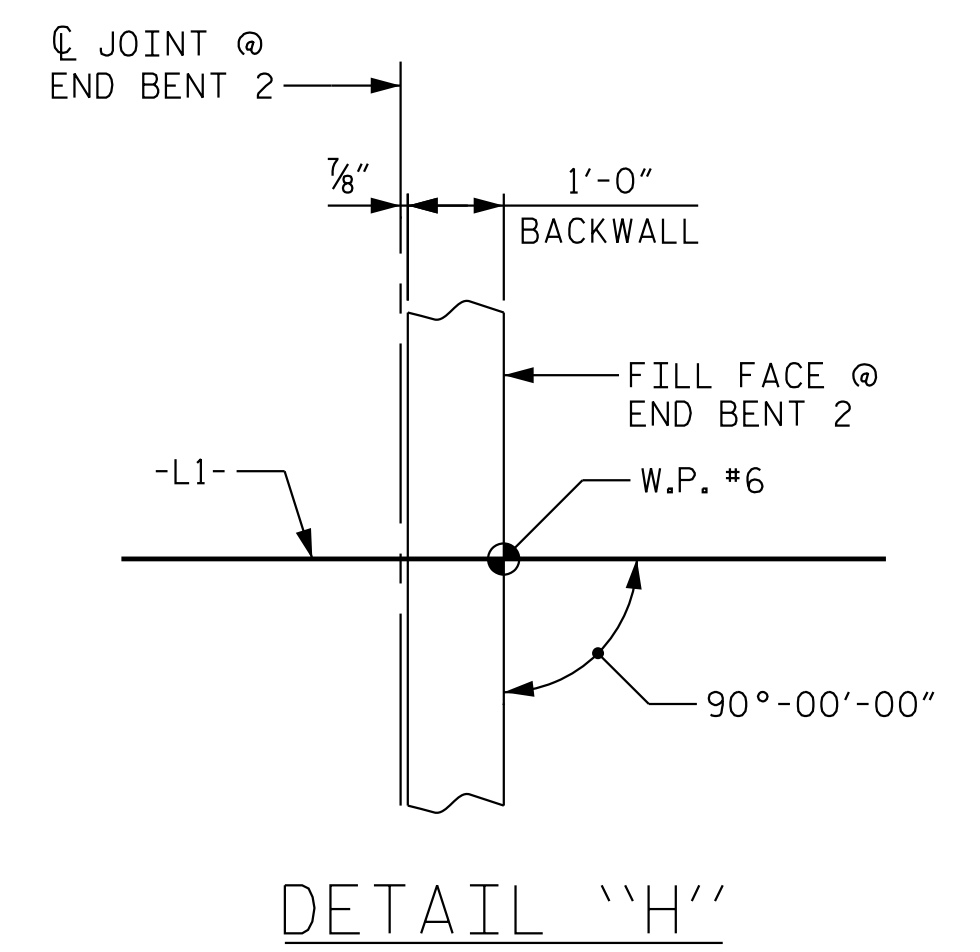


NOTES:  
FOR NOTES SEE "PLAN OF SPAN" SHEET 1 OF 6.

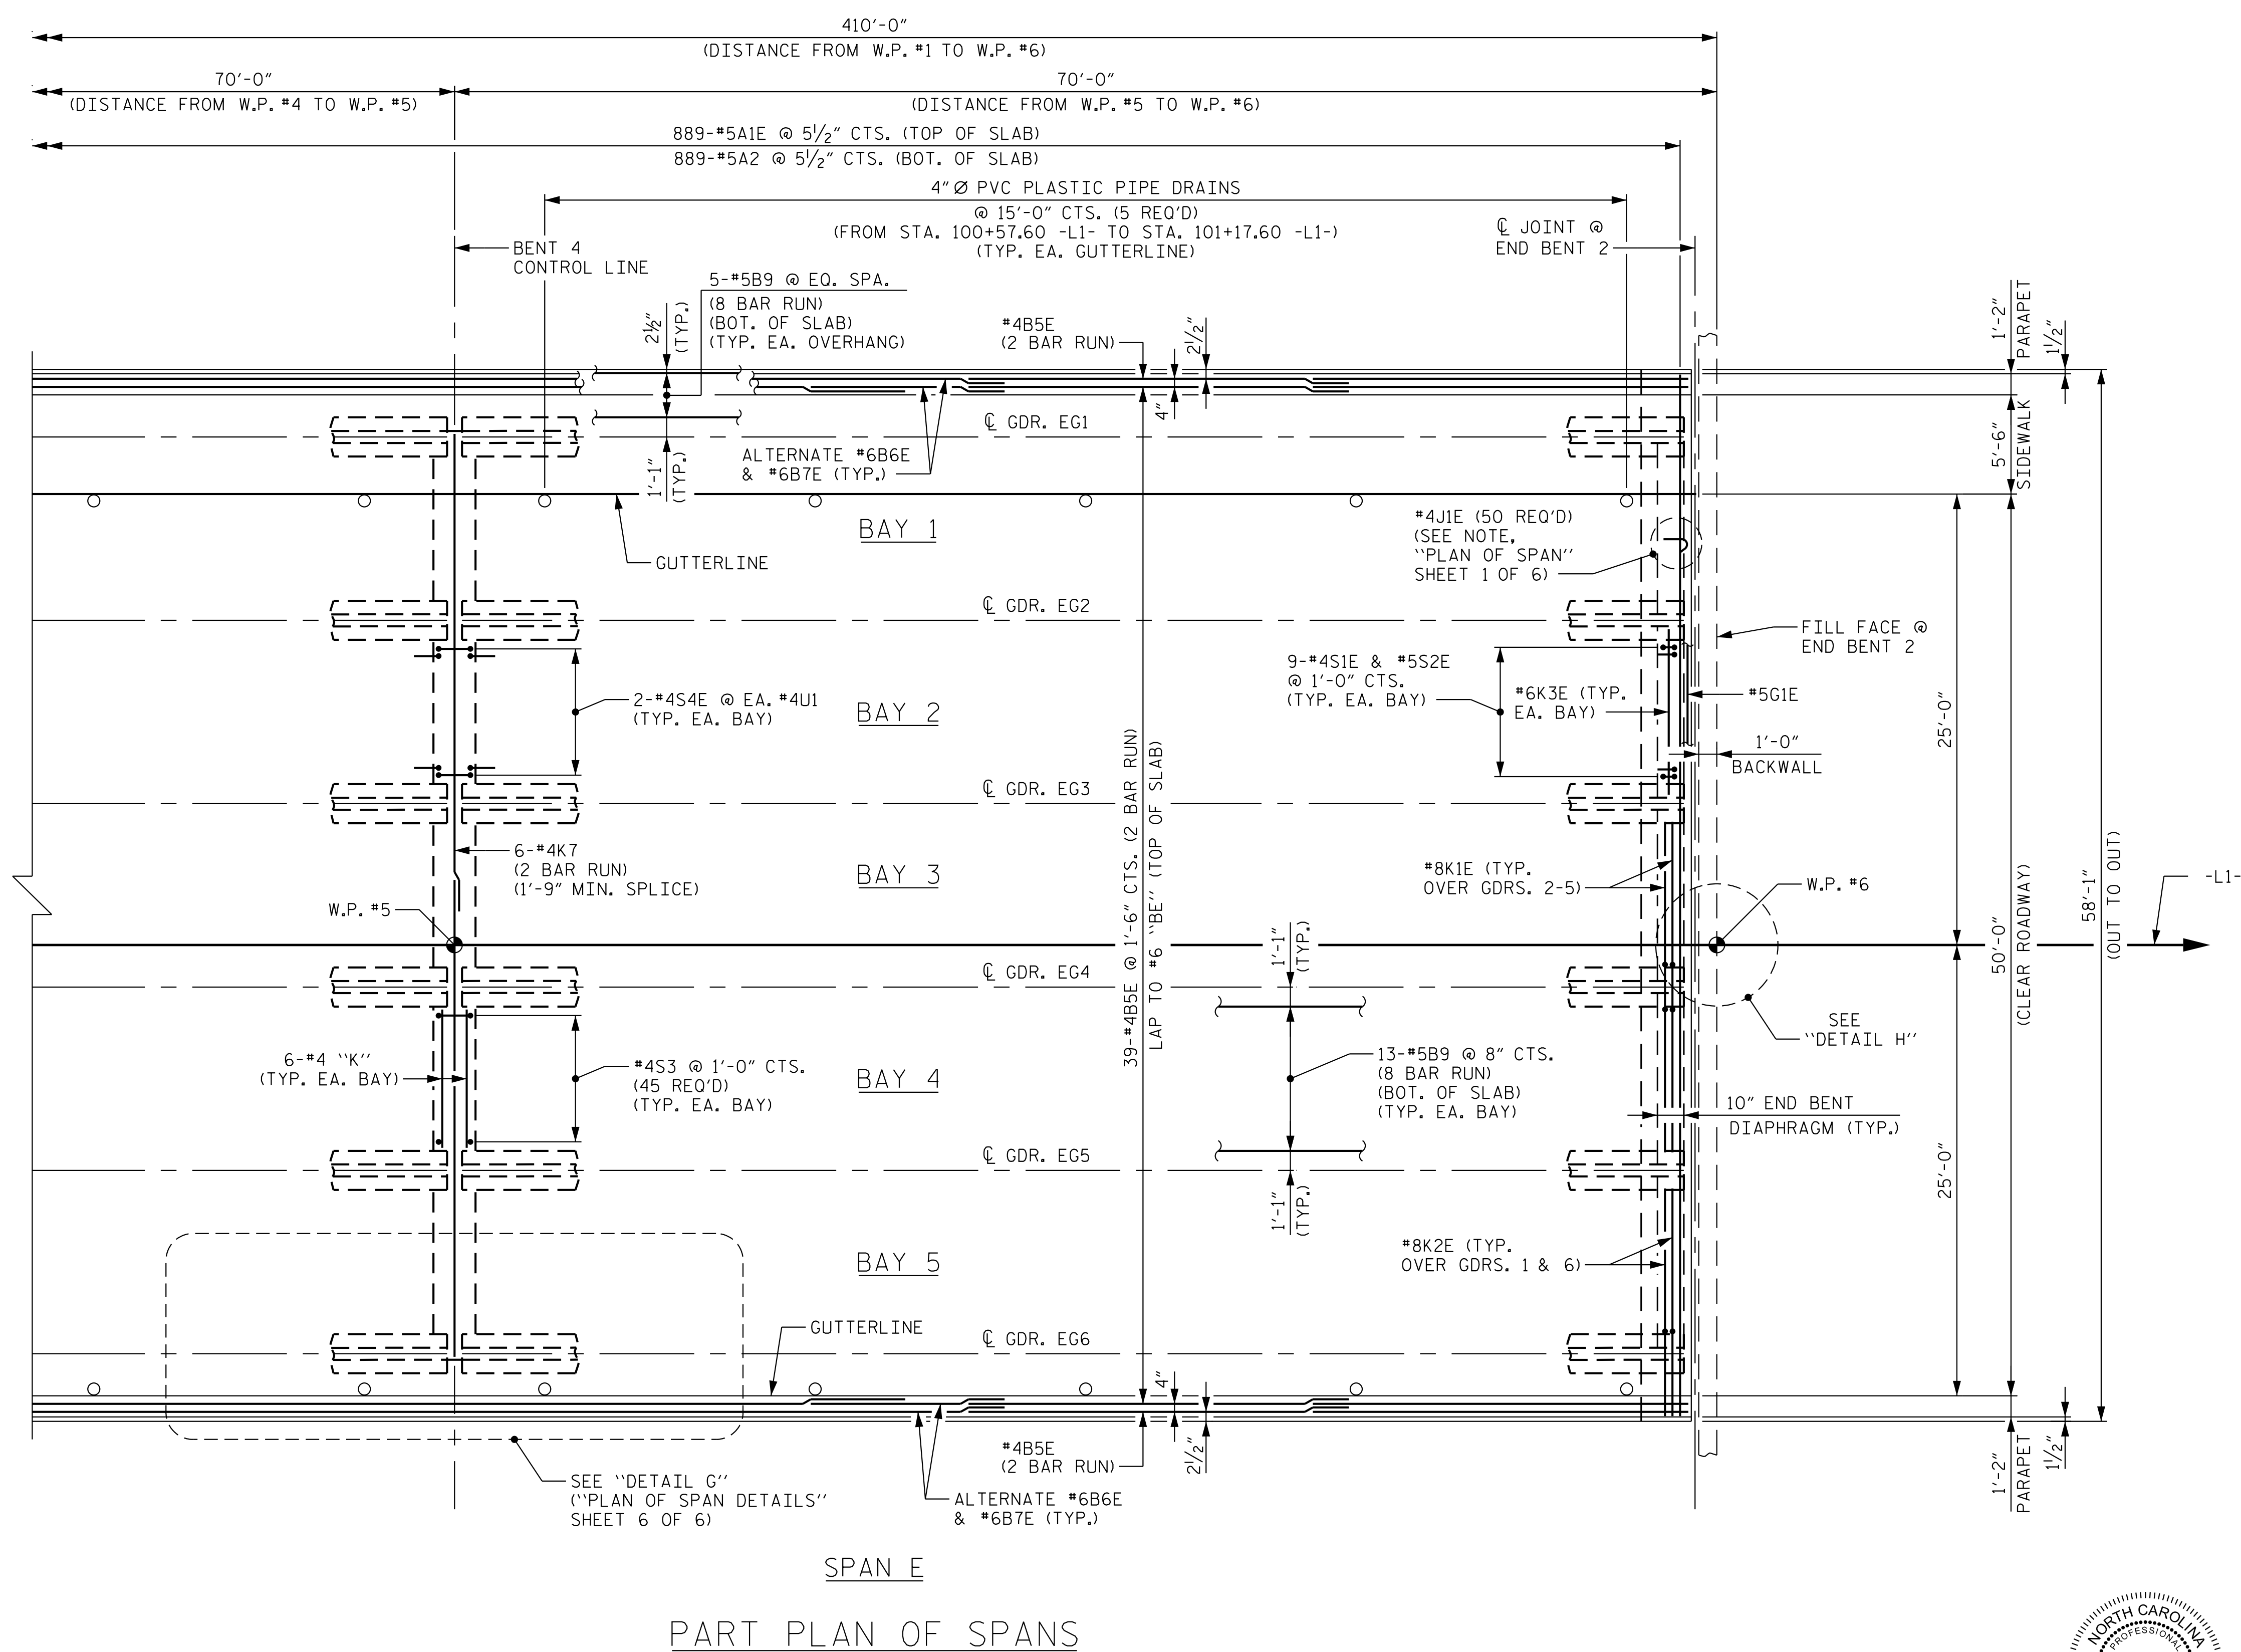

PROJECT NO. R-3822  
HALIFAX COUNTY  
STATION: 99+17.60 -L1-

SHEET 5 OF 6

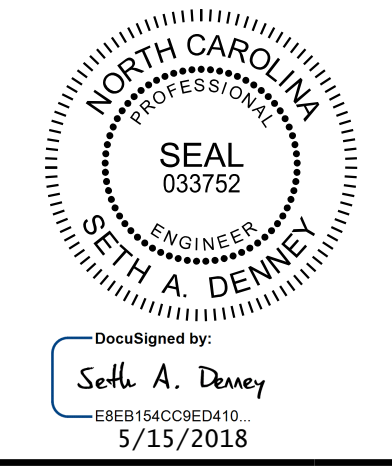

**Kimley»Horn**  
421 Fayetteville Street, Suite 600  
Raleigh, NC 27601-1772  
Phone (919) 677-2000  
NC LICENSE # F-0102

STATE OF NORTH CAROLINA DEPARTMENT OF TRANSPORTATION RALEIGH						SHEET NO. S-12
SUPERSTRUCTURE PLAN OF SPAN						TOTAL SHEETS 58
REVISIONS						
NO.	BY:	DATE:	NO.	BY:	DATE:	
1			3			
2			4			

**DOCUMENT NOT CONSIDERED FINAL  
UNLESS ALL SIGNATURES COMPLETED**

K:\BIDI\_Structures\Bridges\NC\101036392 - R-3822\Cadd\Drawn\3822.SMU-55-410208.dgn

DRAWN BY: D. D. LOWERY DATE: 03/18  
CHECKED BY: C. I. POOLE DATE: 03/18  
DESIGN ENGINEER OF RECORD: S. A. DENNEY DATE: 03/18