


8/17/19

Prepared by
URS
 URS Corporation - North Carolina
 1600 Perimeter Park Drive
 Morrisville, North Carolina 27560
 TELEPHONE 1 919 461-1100 FAX 1 919 461-1415
 NC LICENSE # C-2243


PROJECT REFERENCE NO. R-3825B	SHEET NO. 2B-1A
RW SHEET NO.	
ROADWAY DESIGN ENGINEER	HYDRAULICS ENGINEER
DOCUMENT NOT CONSIDERED FINAL UNLESS ALL SIGNATURES COMPLETED	

NAD 83/2011

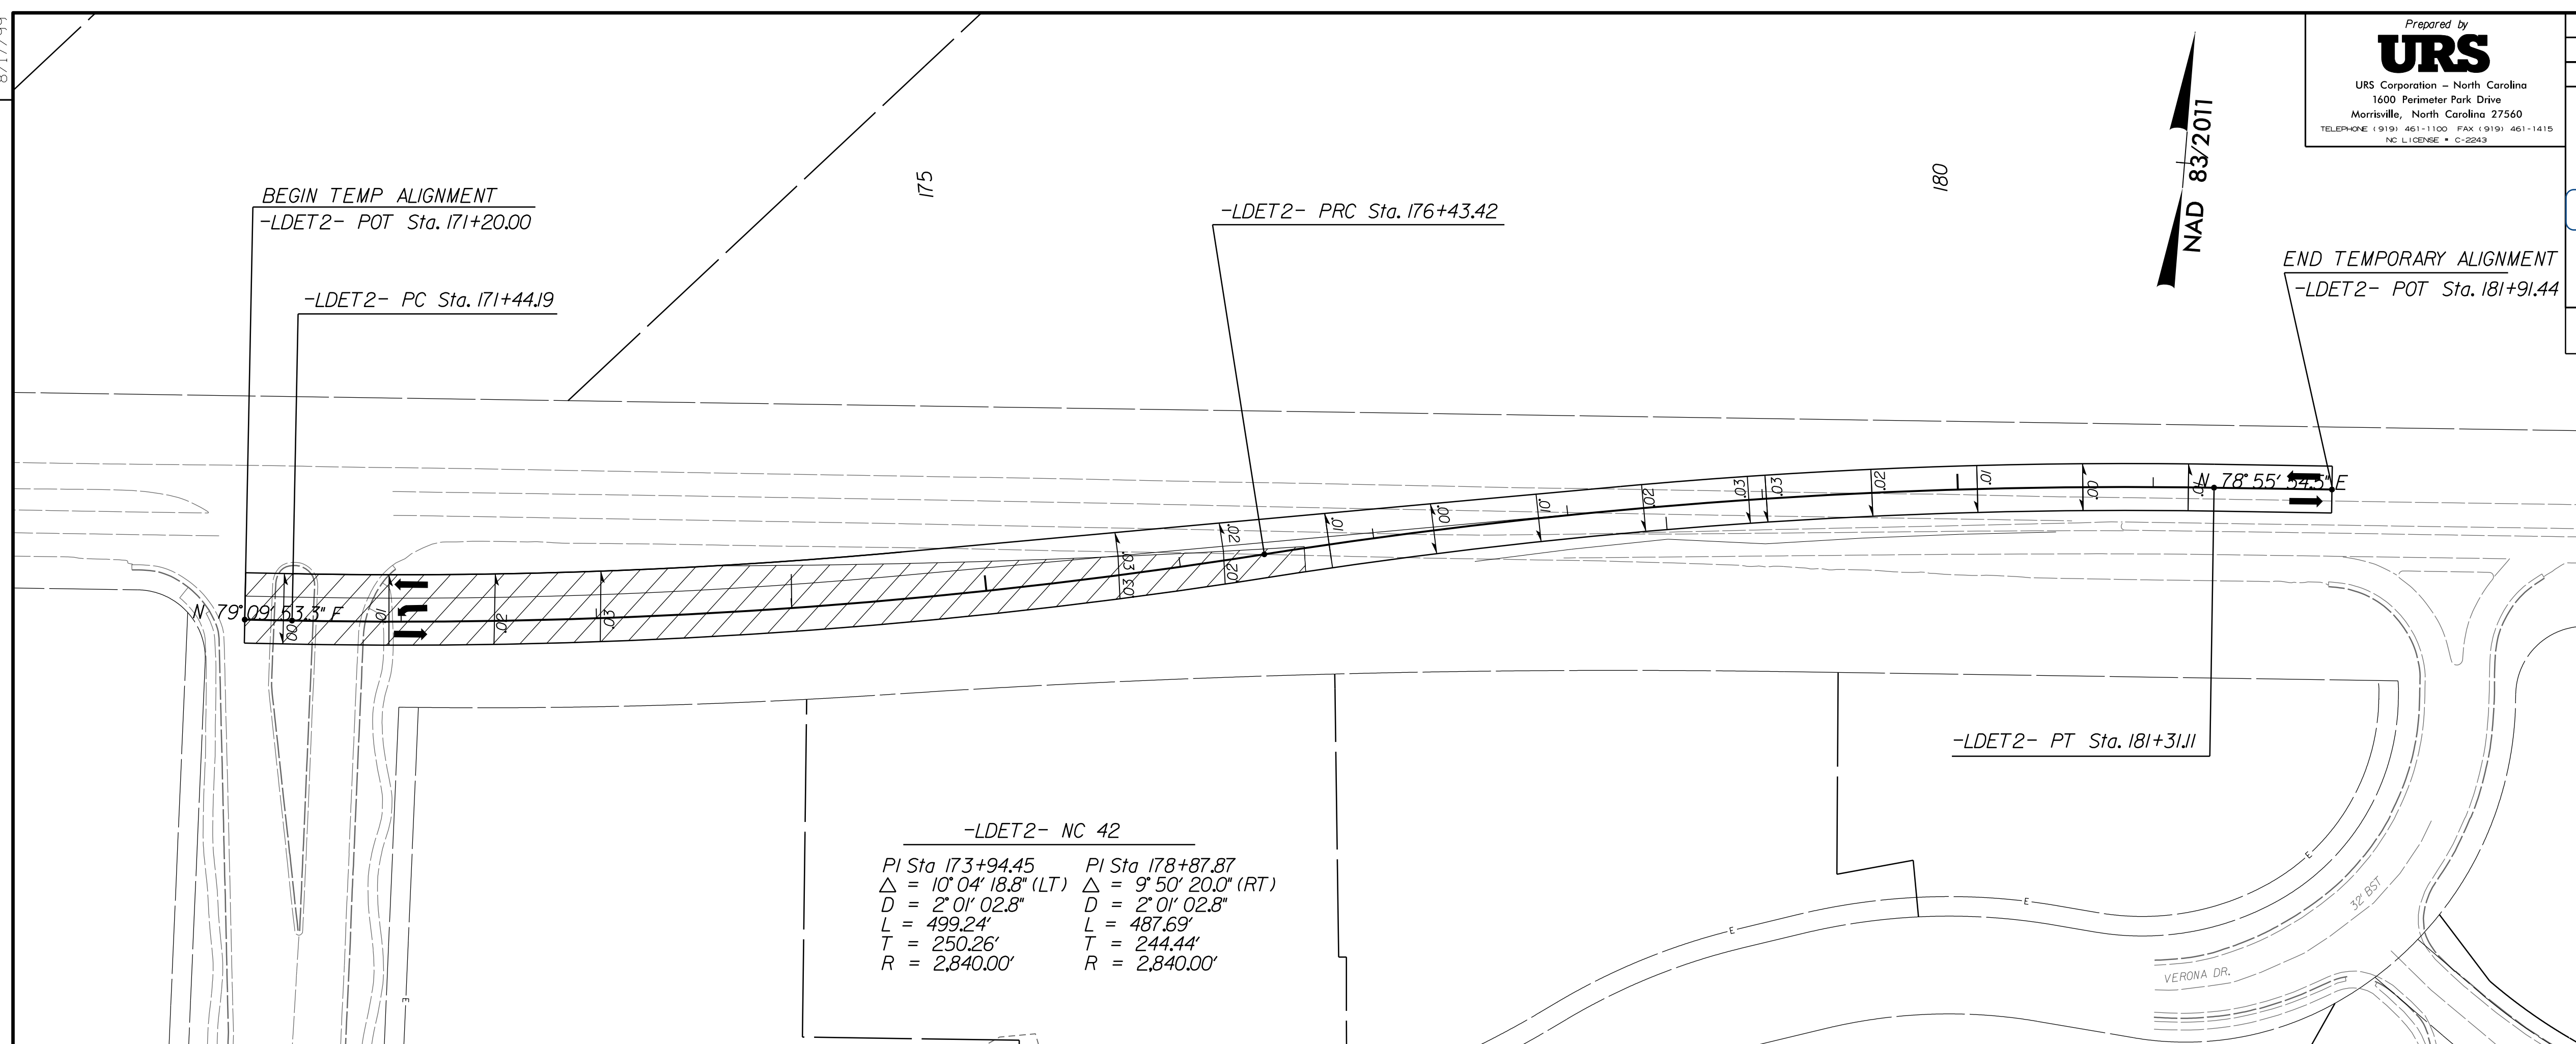

-LDET2- NC 42
 PI Sta 173+94.45 PI Sta 178+87.87
 $\Delta = 10^{\circ} 04' 18.8\" (LT)$ $\Delta = 9^{\circ} 50' 20.0\" (RT)$
 $D = 2^{\circ} 01' 02.8\"$ $D = 2^{\circ} 01' 02.8\"$
 $L = 499.24'$ $L = 487.69'$
 $T = 250.26'$ $T = 244.44'$
 $R = 2,840.00'$ $R = 2,840.00'$

REVISIONS

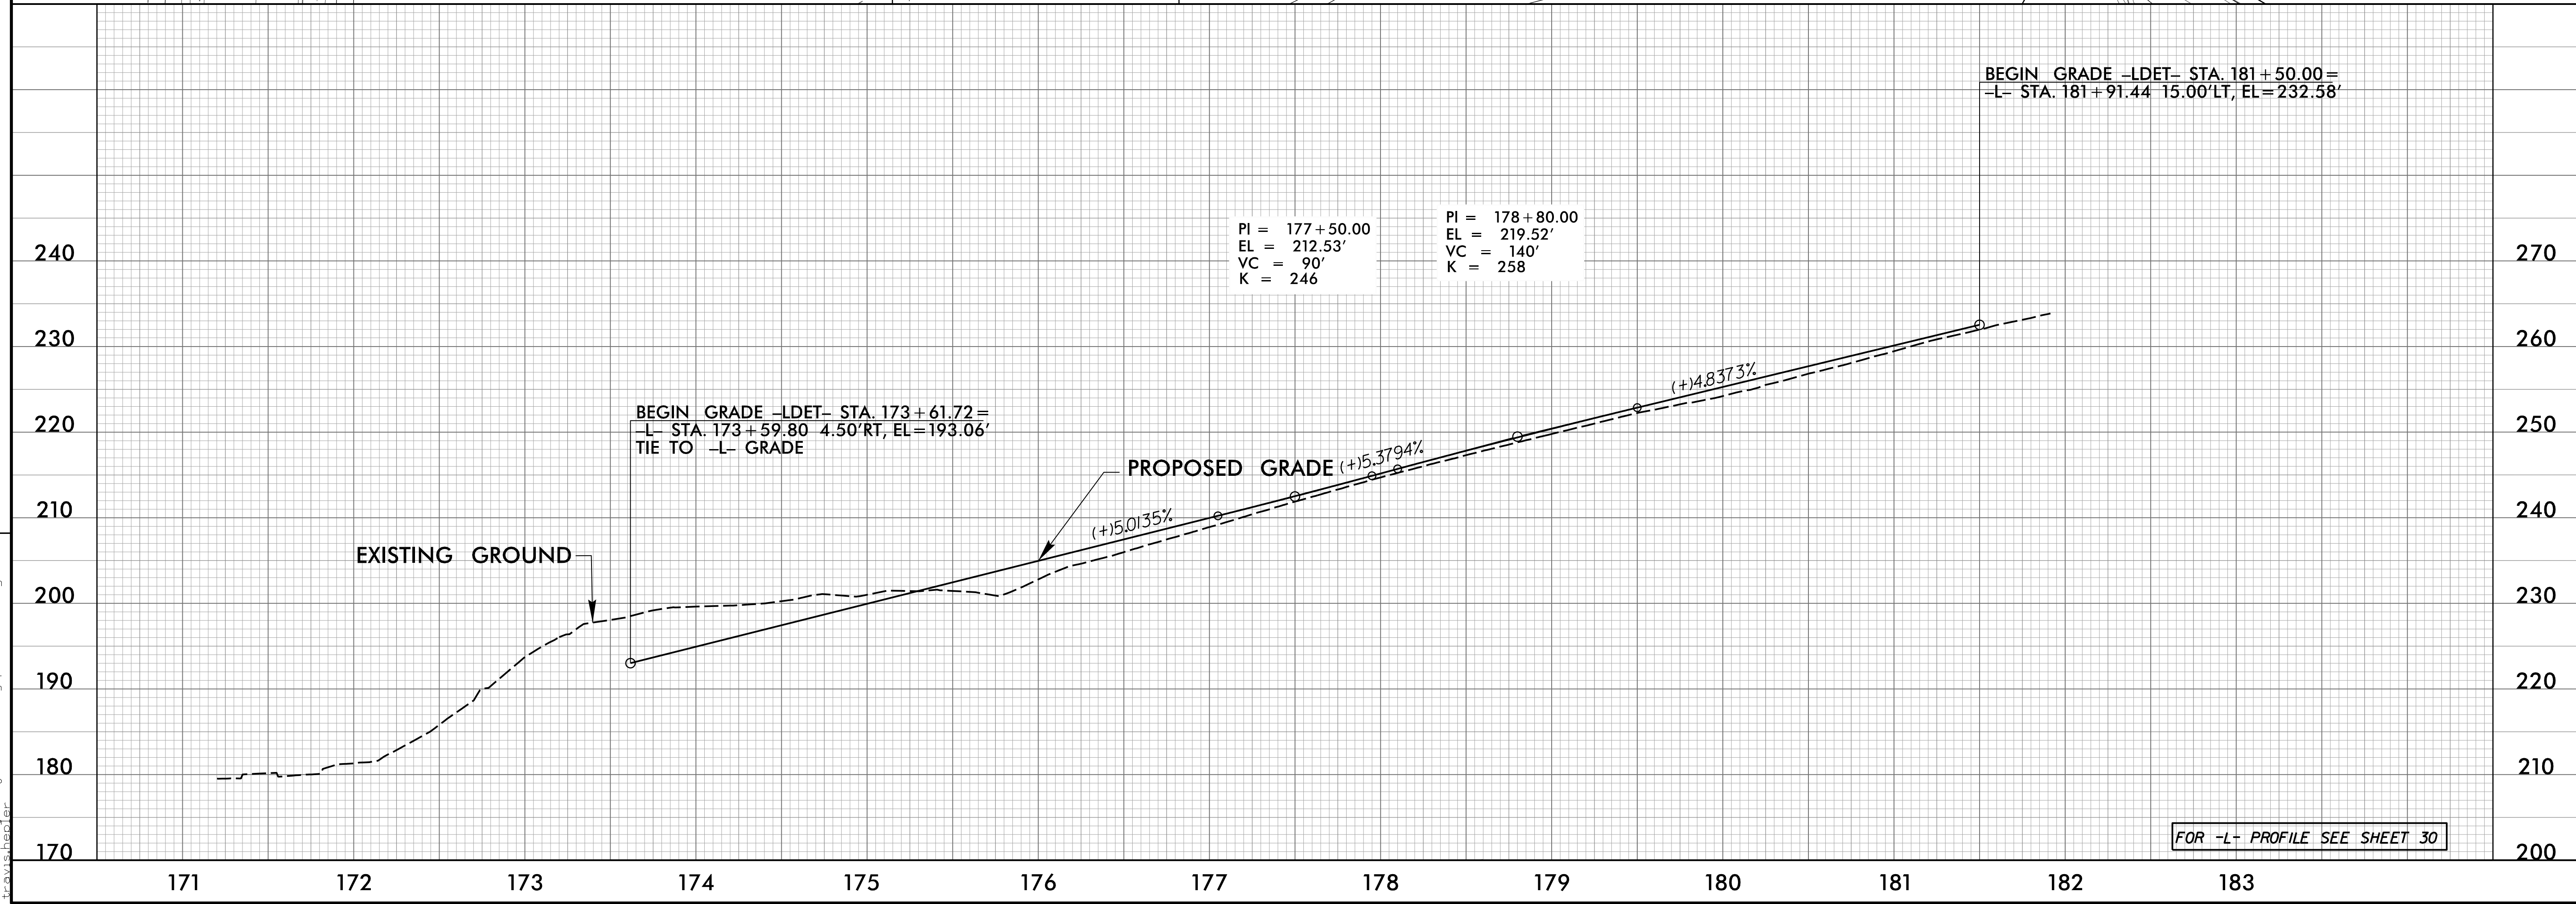

FOR -L- PROFILE SEE SHEET 30

8/17/2018
 P:\o\13825b_r\dj_psh02B_3A.dgn
 dj_psh02B