

5/28/2018


-Y4DET-

-Y5DET-

Prepared by
URS
 URS Corporation - North Carolina
 1600 Perimeter Park Drive
 Morrisville, North Carolina 27560
 TELEPHONE 1-919-461-1100 FAX 1-919-461-1415
 NC LICENSE # C-2843

PROJECT REFERENCE NO. <i>R-3825B</i>	SHEET NO. <i>2B-3</i>
ROADWAY DESIGN ENGINEER	HYDRAULICS ENGINEER

**DOCUMENT NOT CONSIDERED FINAL
 UNLESS ALL SIGNATURES COMPLETED**

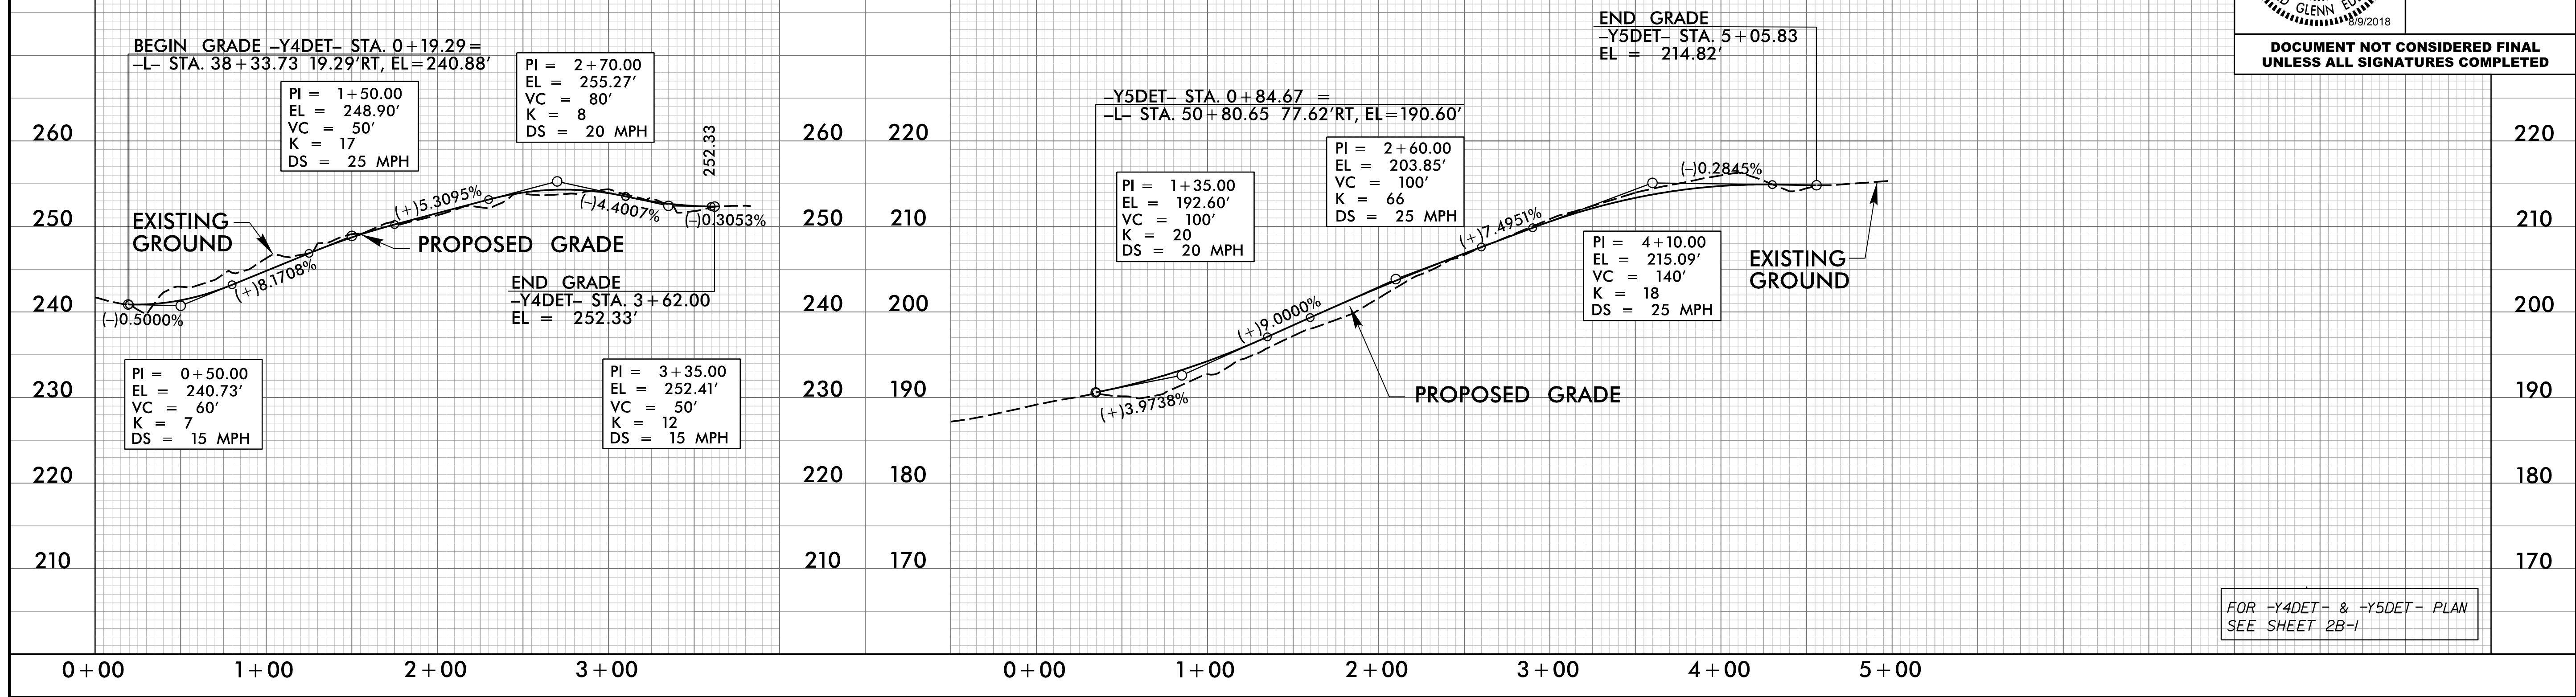

FOR -Y4DET- & -Y5DET- PLAN
 SEE SHEET 2B-1

8/9/2018
 R:\2018\08\09\Project\3825b_rdy_psh02B_4.dgn
 12/13/18