

5/28/99

NOISE WALL -NW2A-





Prepared by
URS
 URS Corporation - North Carolina
 1600 Perimeter Park Drive
 Morrisville, North Carolina 27560
 TELEPHONE 1 919 461-1100 FAX 1 919 461-1415
 NC LICENSE # C-2843

PROJECT REFERENCE NO. R-3825B	SHEET NO. 2N-1
ROADWAY DESIGN ENGINEER	HYDRAULICS ENGINEER

Professional Engineer Seal: Edward S. Eders, P.E., License No. 18470, State of North Carolina, expires 9/2018.

DOCUMENT NOT CONSIDERED FINAL UNLESS ALL SIGNATURES COMPLETED

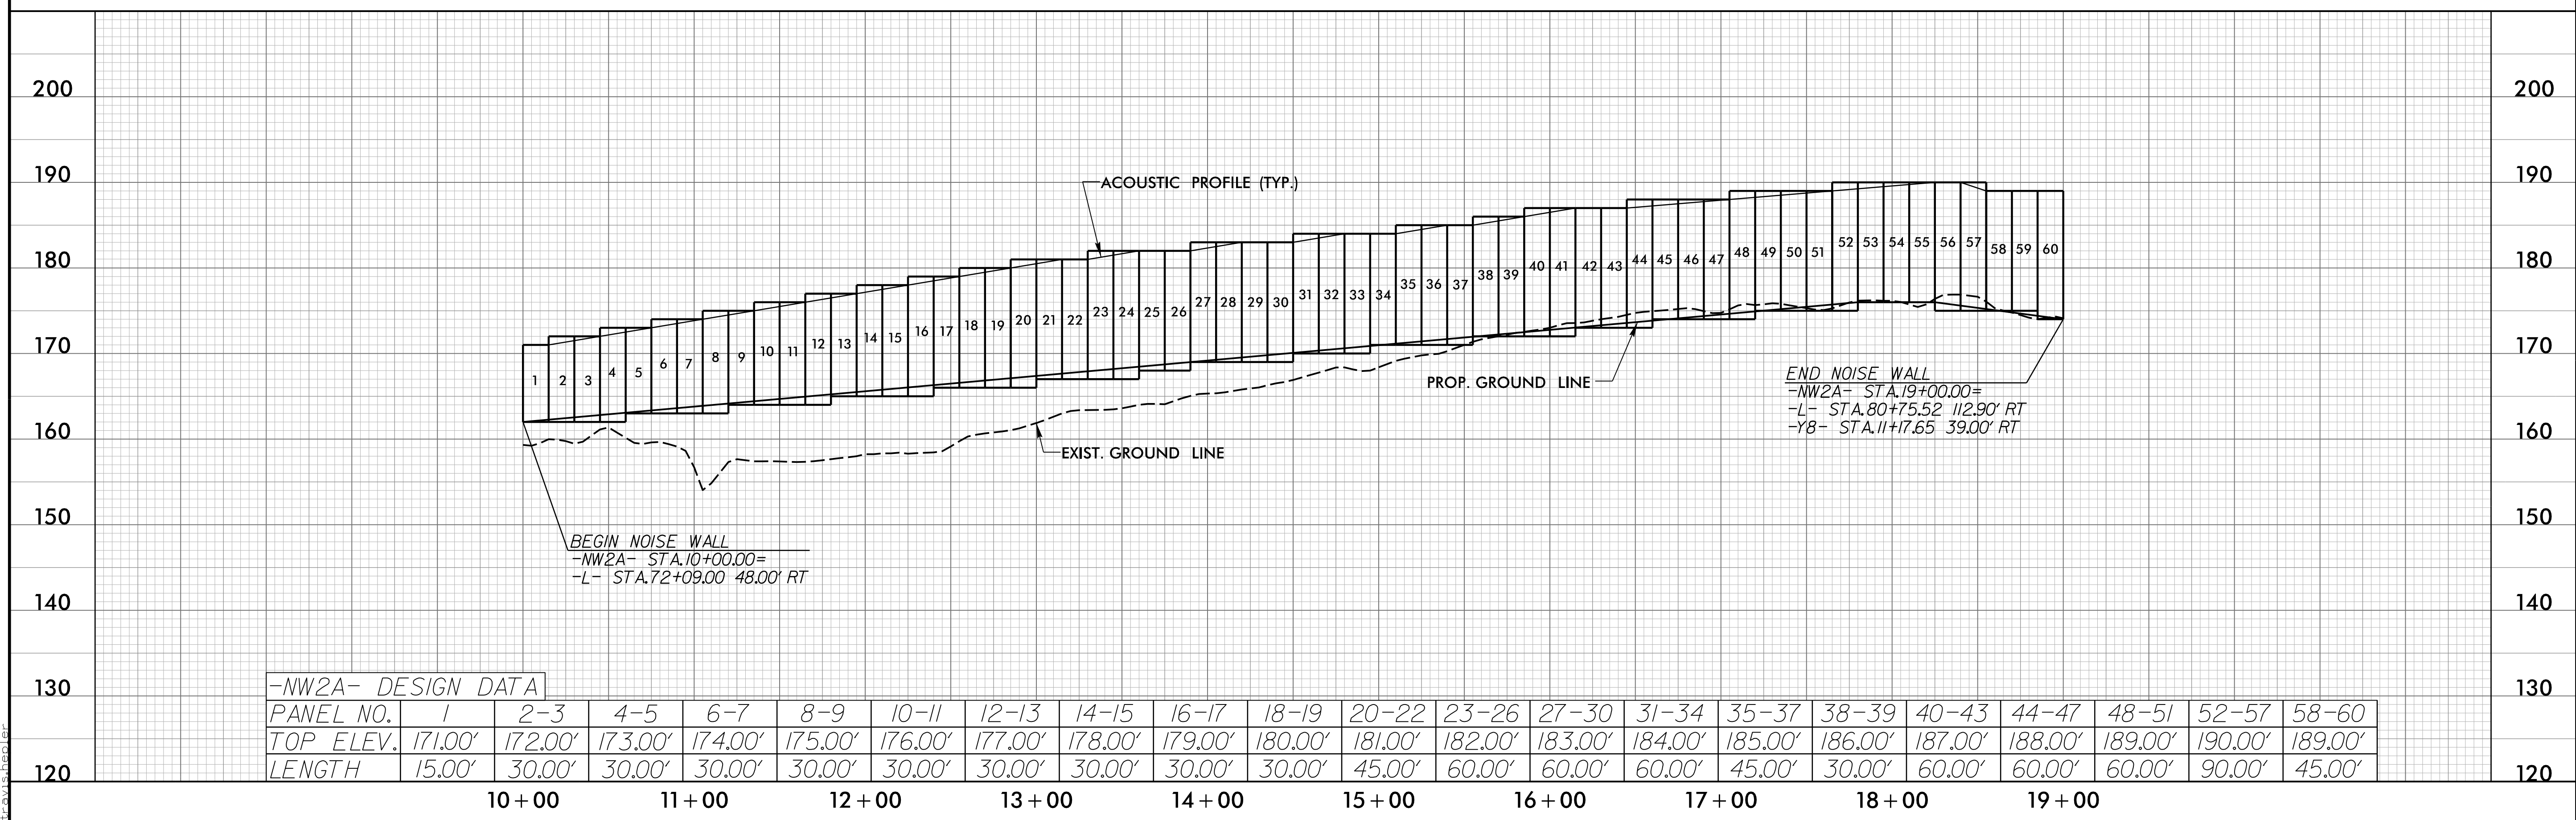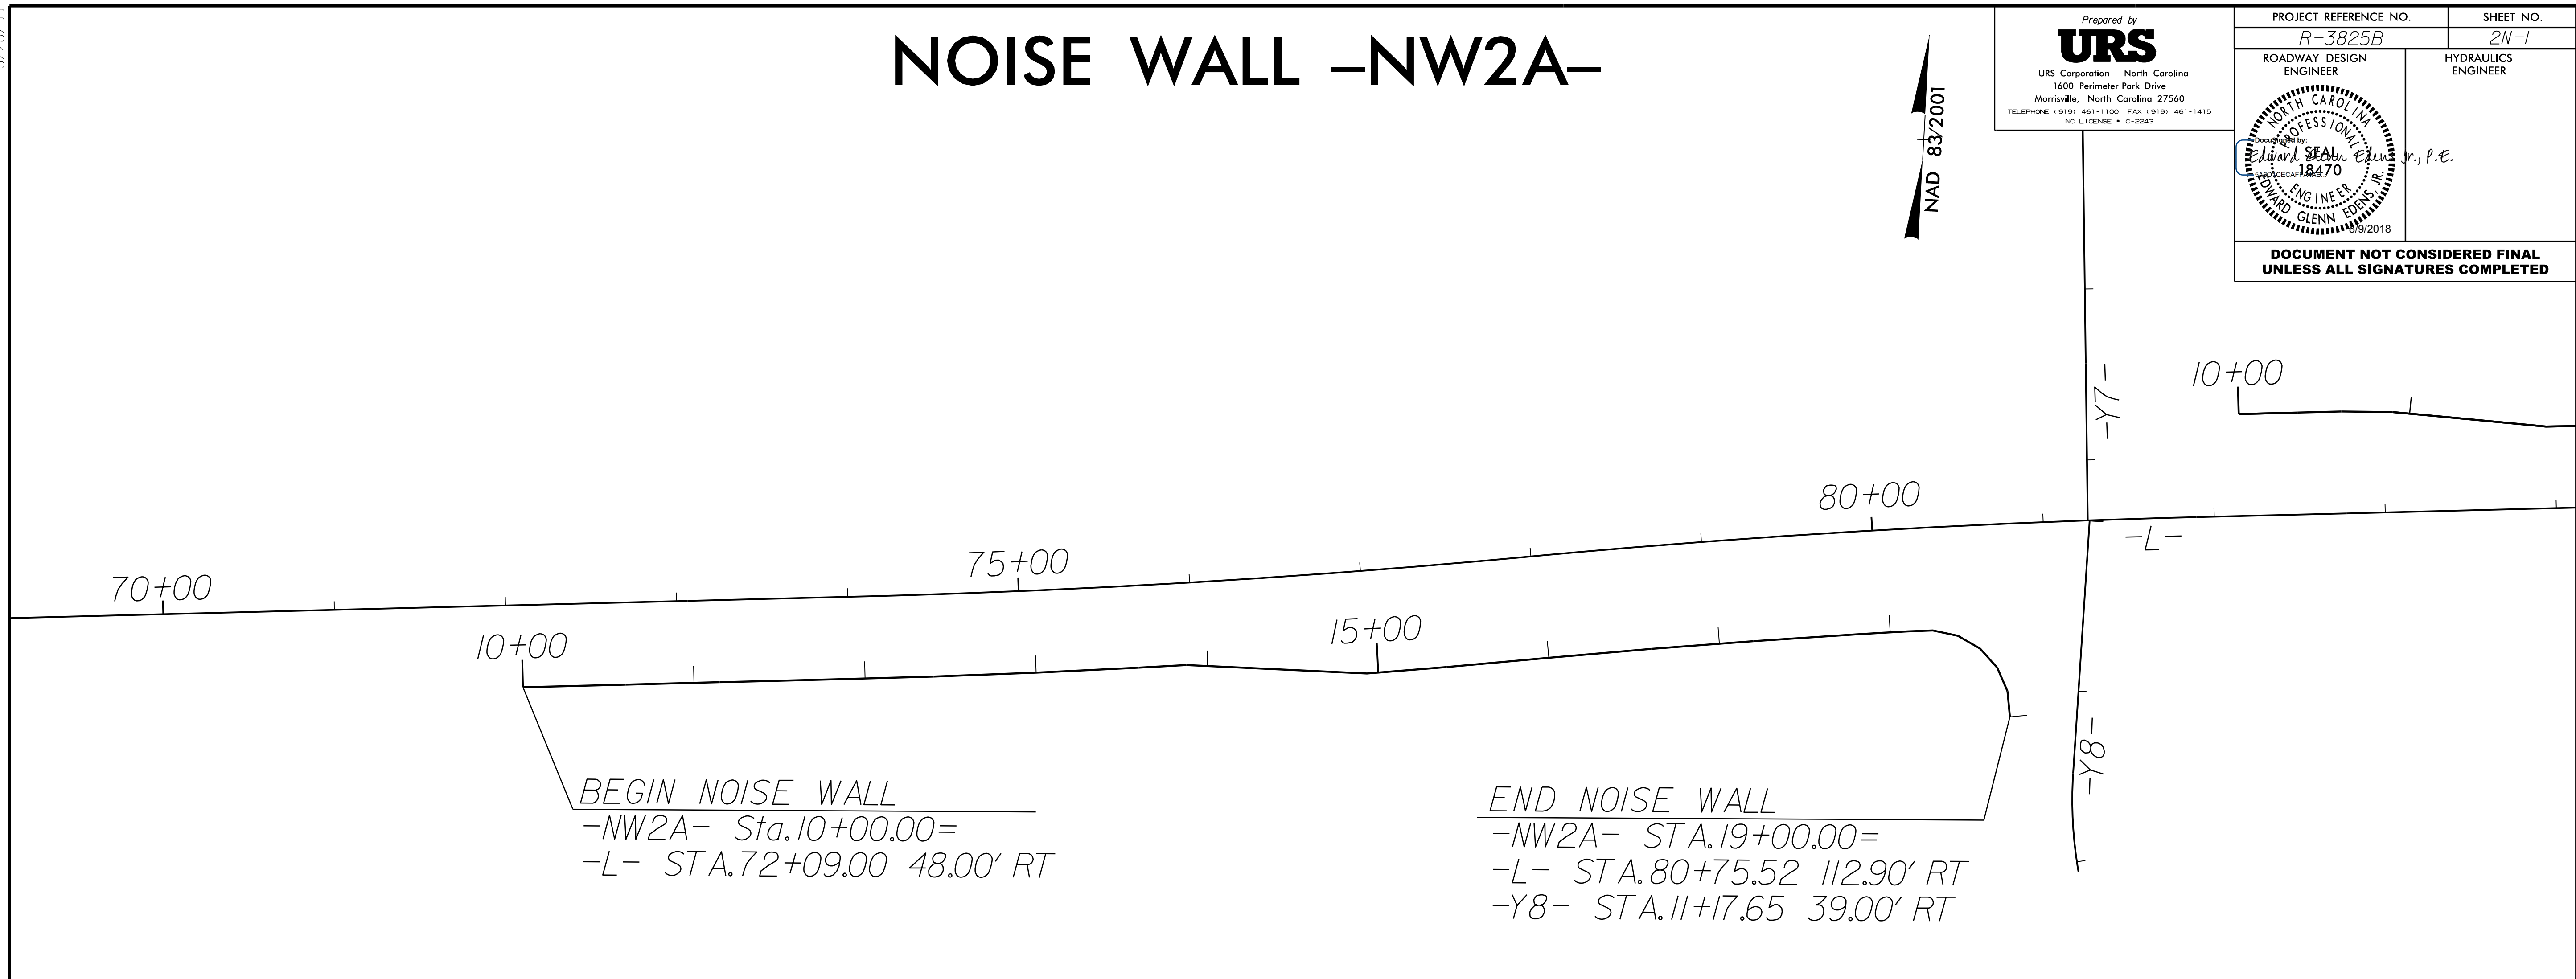

-NW2A- DESIGN DATA	
PANEL NO.	1 2-3 4-5 6-7 8-9 10-11 12-13 14-15 16-17 18-19 20-22 23-26 27-30 31-34 35-37 38-39 40-43 44-47 48-51 52-57 58-60
TOP ELEV.	171.00' 172.00' 173.00' 174.00' 175.00' 176.00' 177.00' 178.00' 179.00' 180.00' 181.00' 182.00' 183.00' 184.00' 185.00' 186.00' 187.00' 188.00' 189.00' 190.00' 189.00'
LENGTH	15.00' 30.00' 30.00' 30.00' 30.00' 30.00' 30.00' 30.00' 30.00' 30.00' 45.00' 60.00' 60.00' 60.00' 45.00' 30.00' 60.00' 60.00' 60.00' 90.00' 45.00'
	10+00 11+00 12+00 13+00 14+00 15+00 16+00 17+00 18+00 19+00

8/9/2016
 R:\Projects\2016\Noise\Noise\NW_DNR_Addendum\1\3825B_Rdy_psh_02N_1.dgn
 Edward S. Eders, P.E.
 License No. 18470