
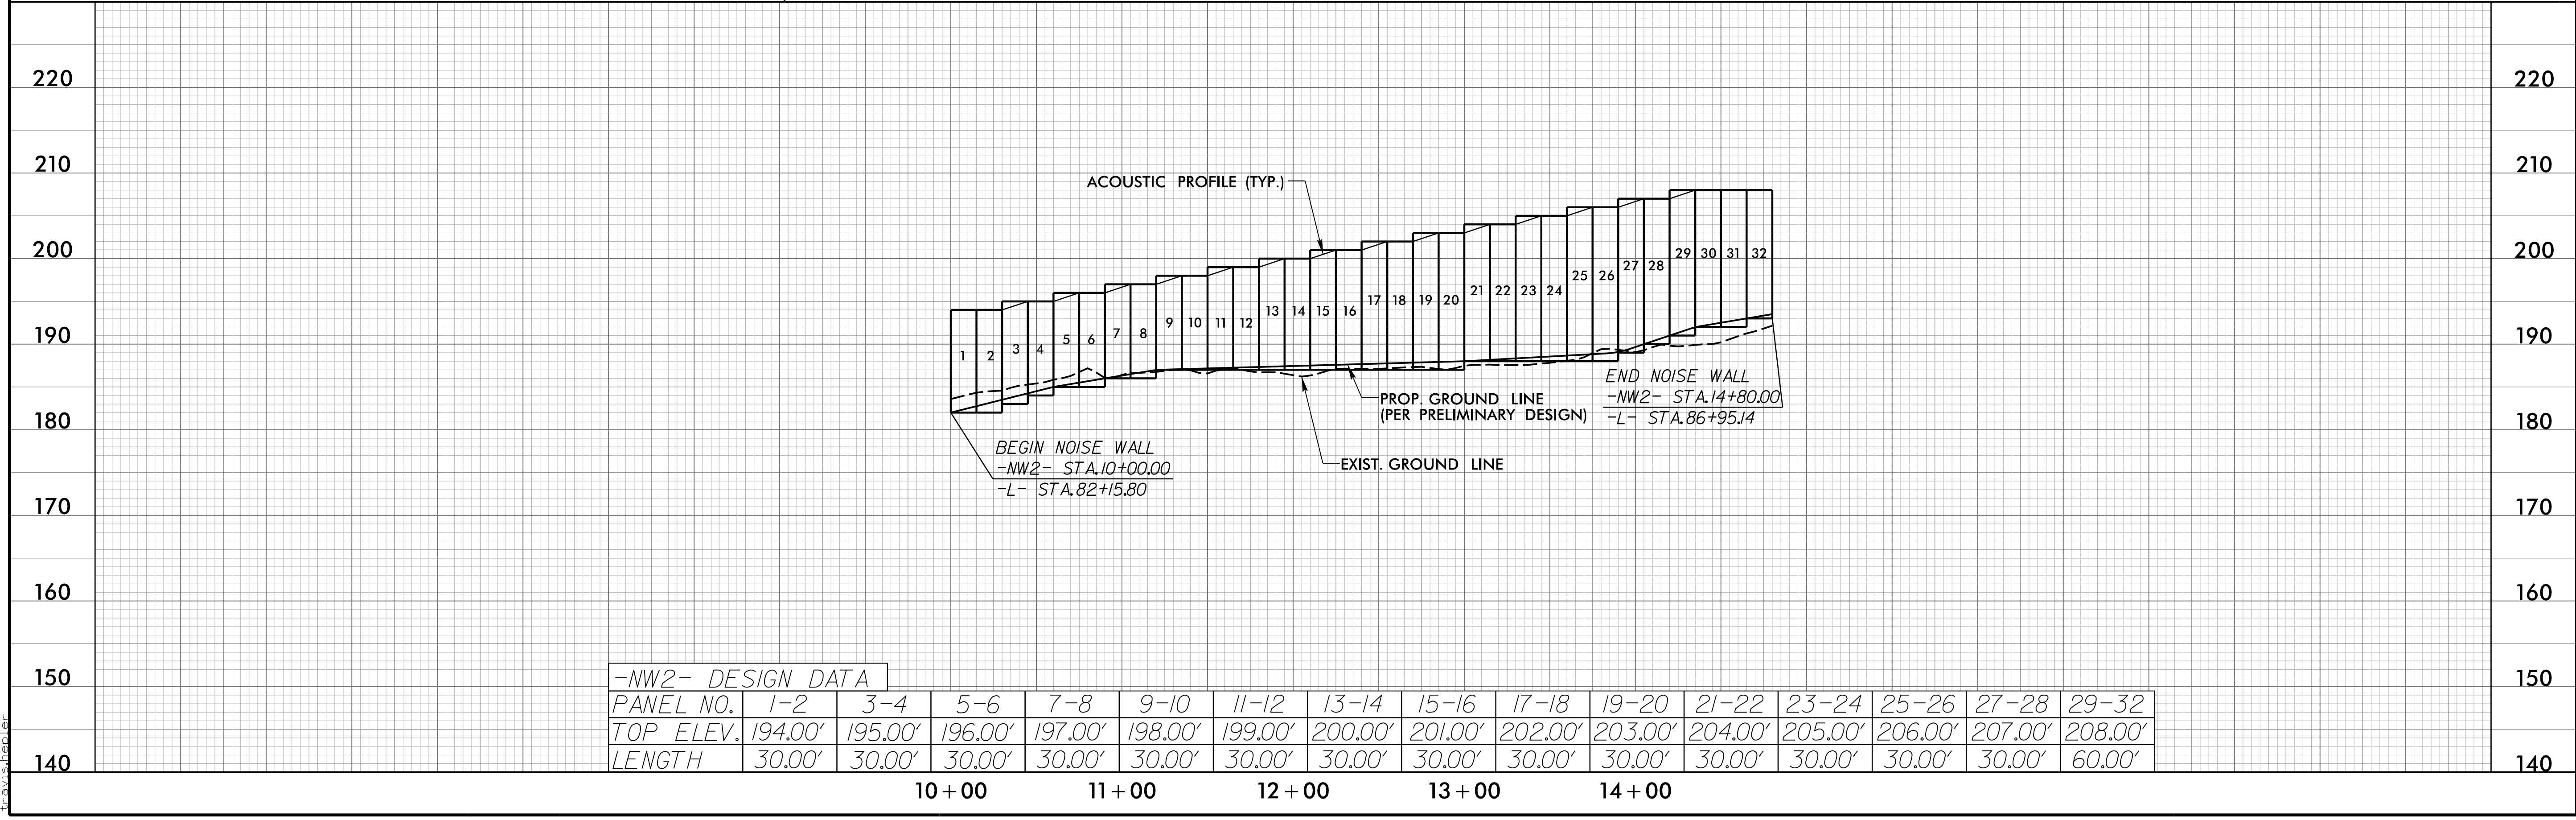


5/28/19

NOISE WALL -NW2-

Prepared by
URS
 URS Corporation - North Carolina
 1600 Perimeter Park Drive
 Morrisville, North Carolina 27560
 TELEPHONE 1 919 461-1100 FAX 1 919 461-1415
 NC LICENSE # C-2643

PROJECT REFERENCE NO. R-3825B	SHEET NO. 2N-2
ROADWAY DESIGN ENGINEER	HYDRAULICS ENGINEER
<i>(Signature)</i> EDWARD STANLEY JR., P.E. 18470	
DOCUMENT NOT CONSIDERED FINAL UNLESS ALL SIGNATURES COMPLETED	

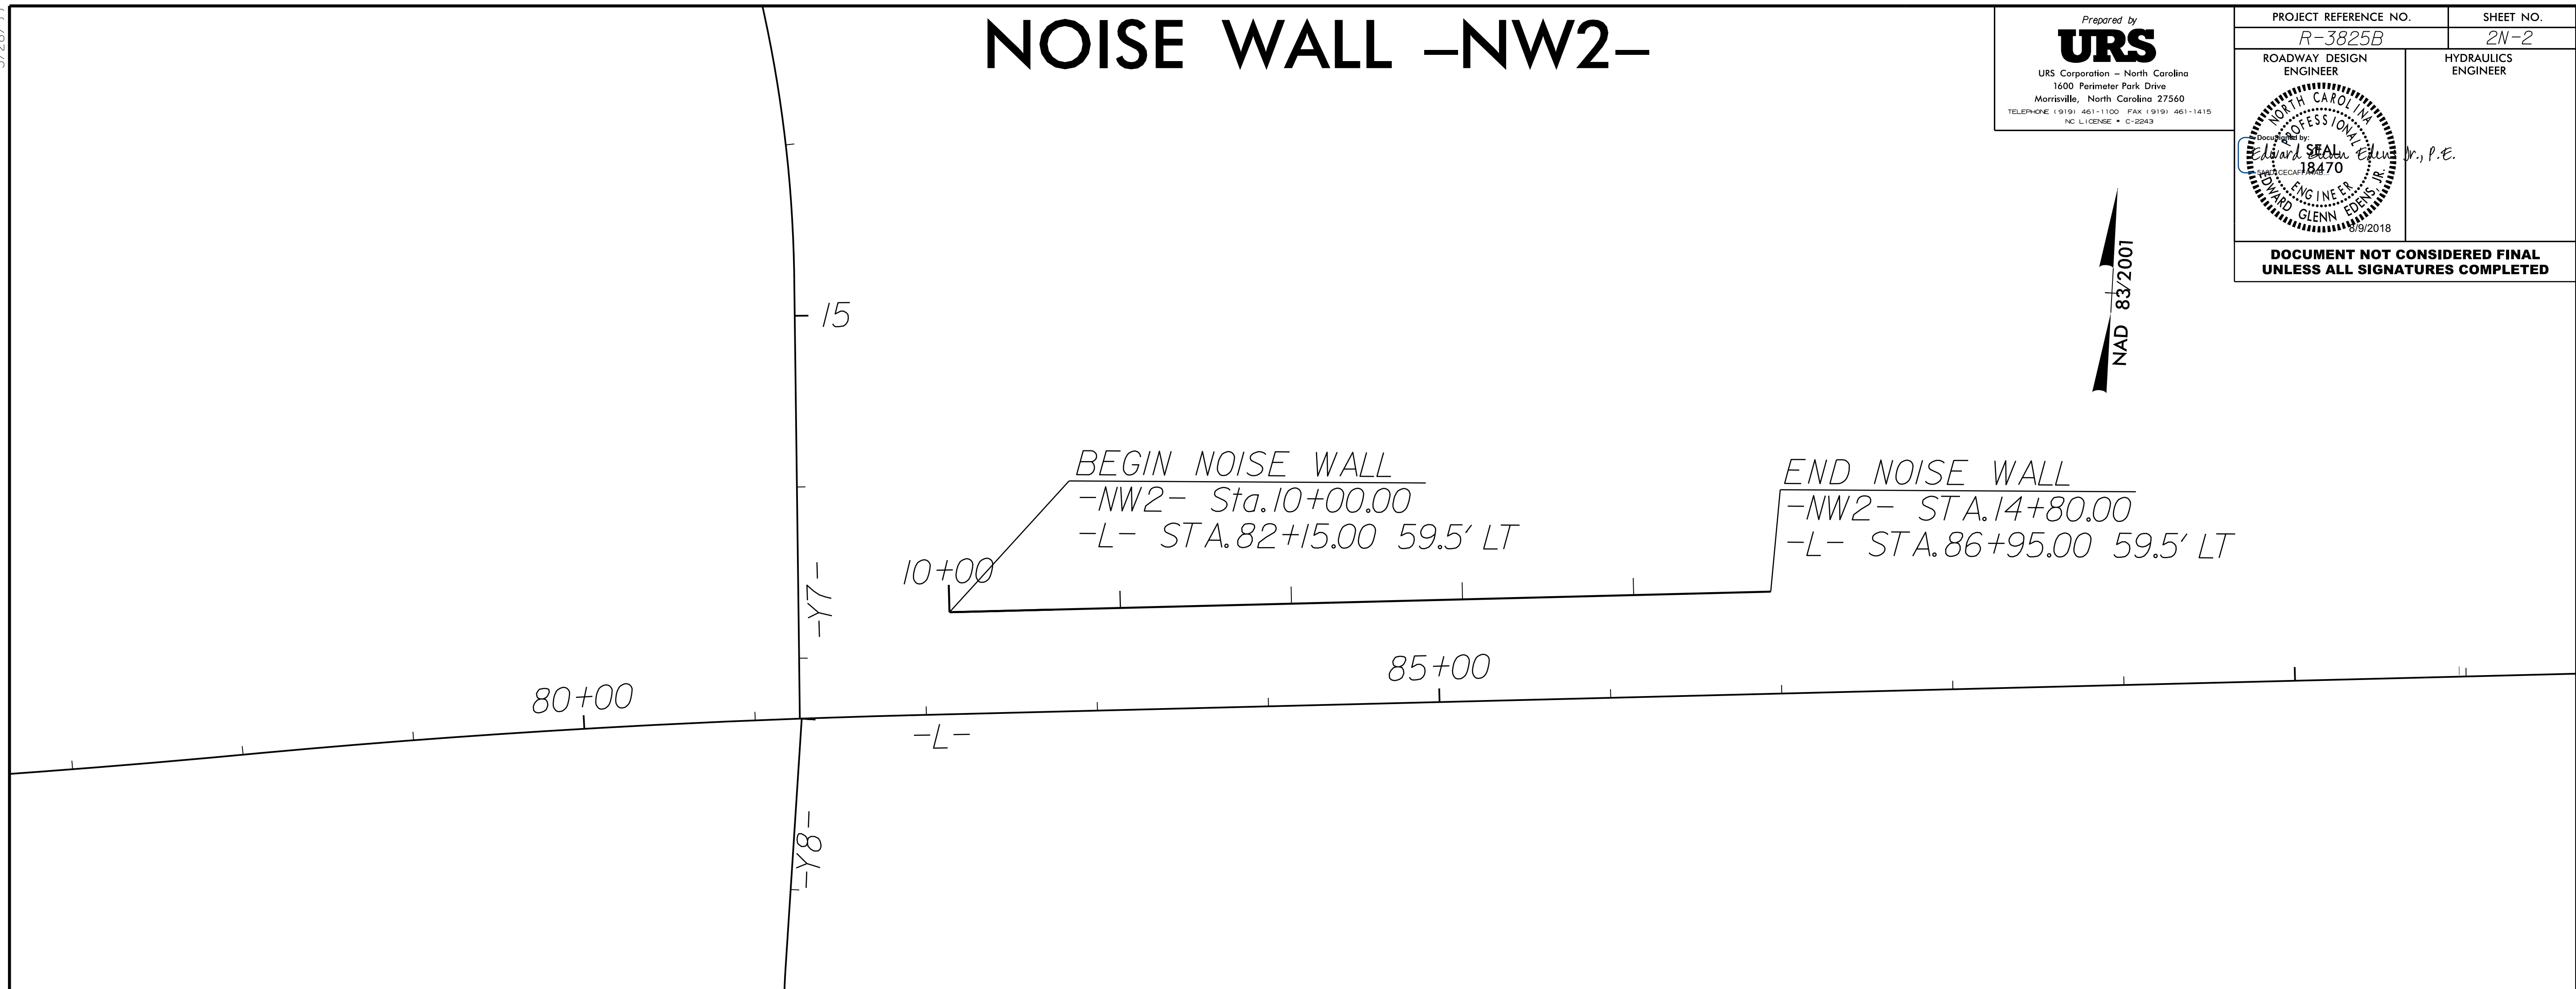

B:\19\2016\19052\19052-01-19\19052-01-19\19052-01-19.dgn
 B:\19\2016\19052\19052-01-19\19052-01-19\19052-01-19.dgn
 B:\19\2016\19052\19052-01-19\19052-01-19\19052-01-19.dgn