


5/28/19

NOISE WALL -NW3-

Prepared by
URS
 URS Corporation - North Carolina
 1600 Perimeter Park Drive
 Morrisville, North Carolina 27560
 TELEPHONE 1 919 461-1100 FAX 1 919 461-1415
 NC LICENSE # C-2843


PROJECT REFERENCE NO. <i>R-3825B</i>	SHEET NO. <i>2N-3</i>
ROADWAY DESIGN ENGINEER	HYDRAULICS ENGINEER
<i>Edward S. ...</i>	<i>... P.E.</i>
DOCUMENT NOT CONSIDERED FINAL UNLESS ALL SIGNATURES COMPLETED	

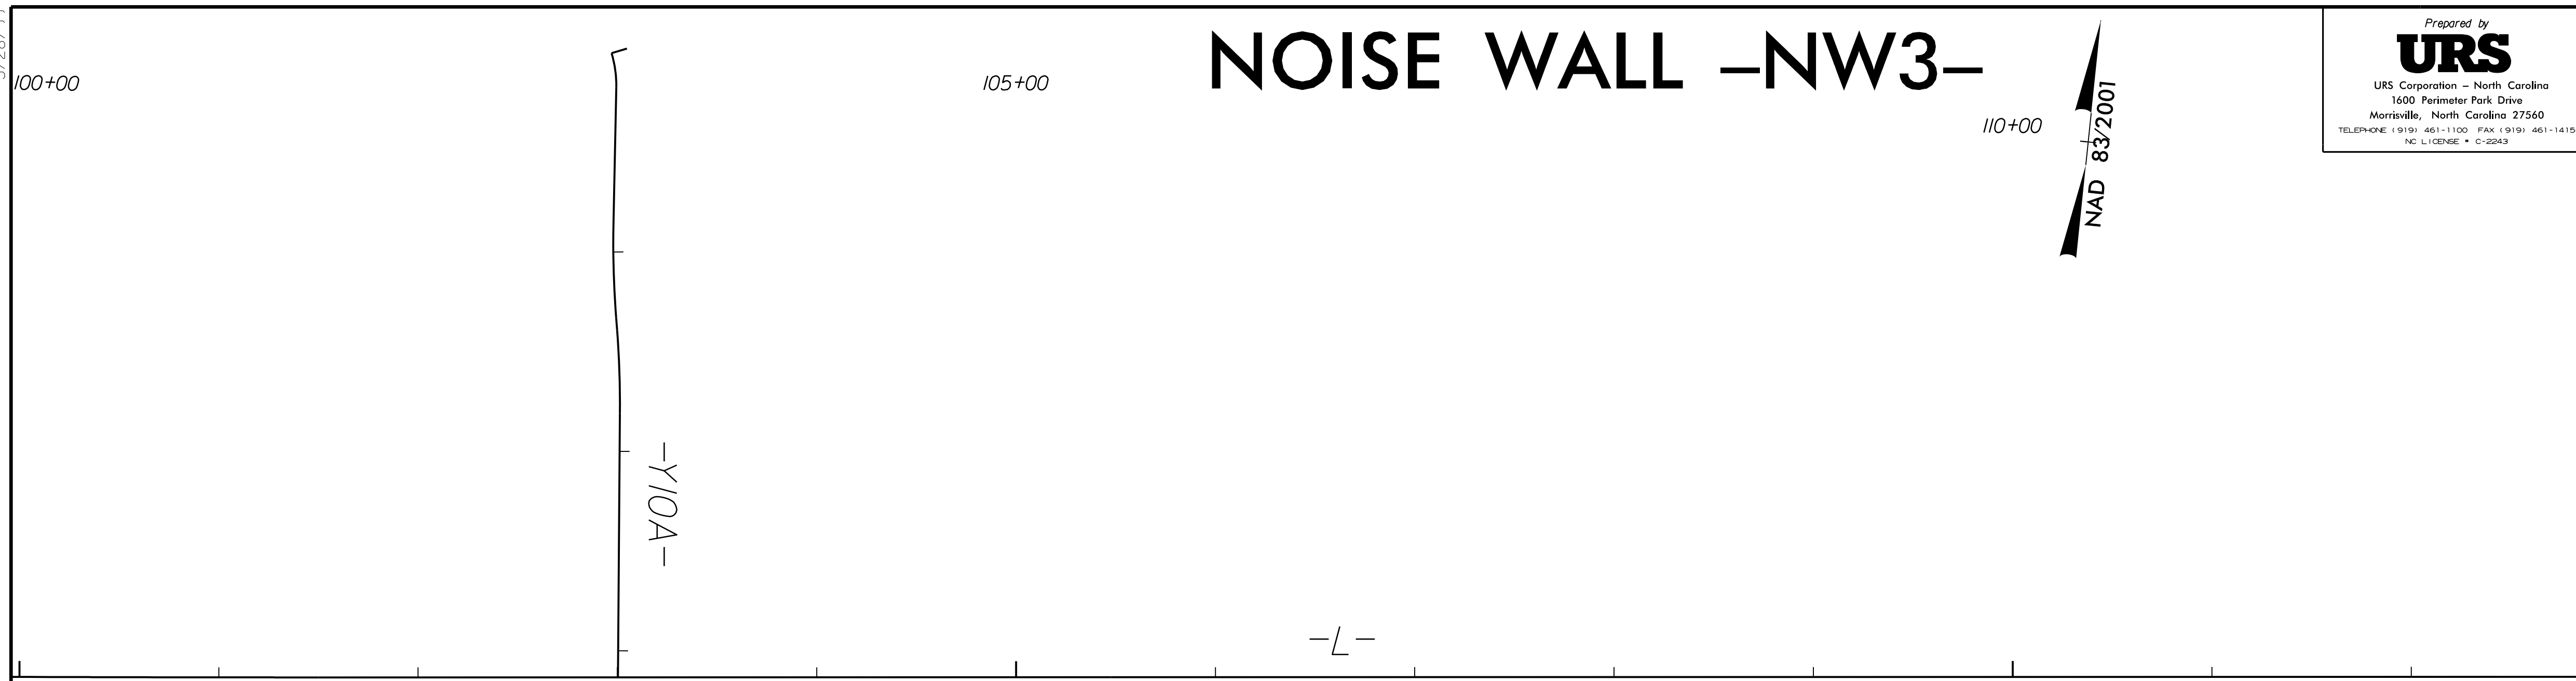

10+00 15+00

BEGIN NOISE WALL
 -NW3- Sta.10+00.00=
 -L- Sta.102+88.25 47.5' RT

END NOISE WALL
 -NW3- Sta.19+90.00=
 -L- Sta.112+78+25 44.92' RT

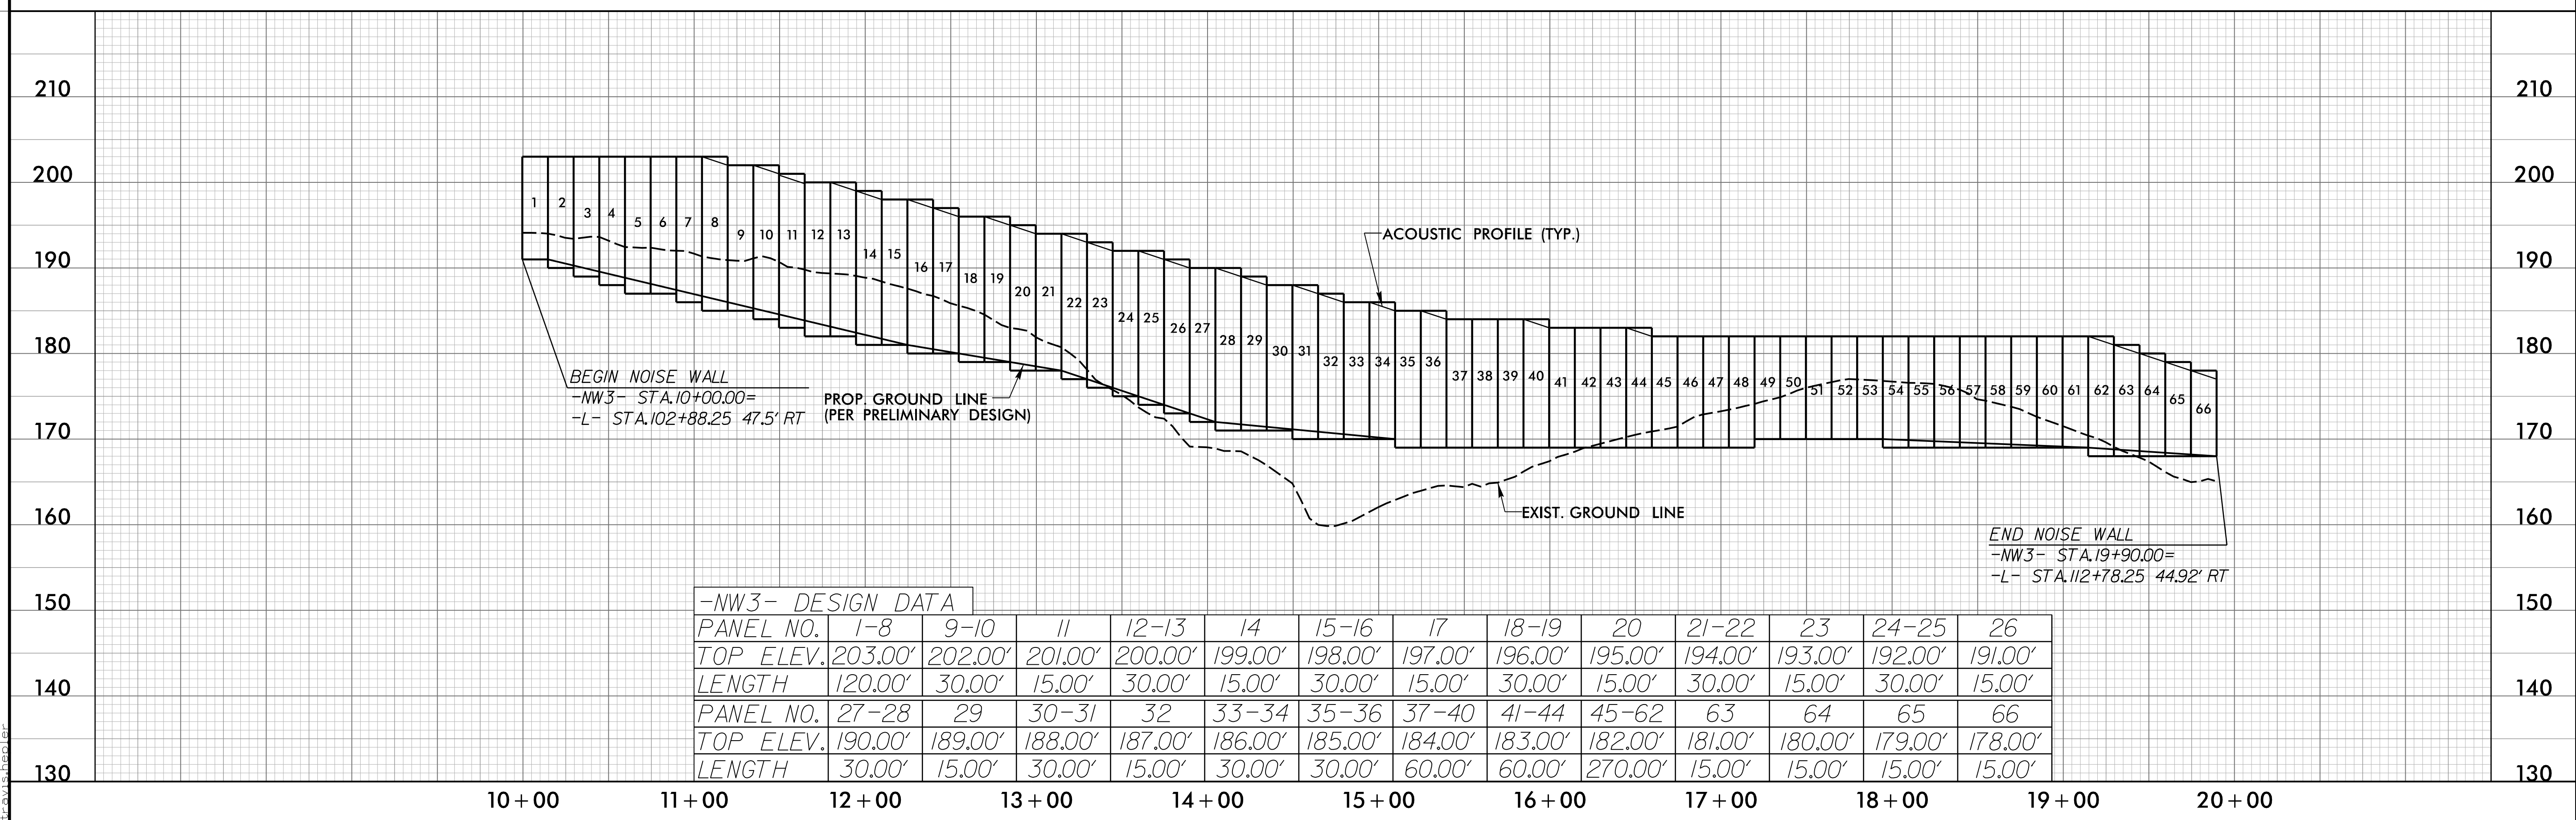

-NW3- DESIGN DATA													
PANEL NO.	1-8	9-10	11	12-13	14	15-16	17	18-19	20	21-22	23	24-25	26
TOP ELEV.	203.00'	202.00'	201.00'	200.00'	199.00'	198.00'	197.00'	196.00'	195.00'	194.00'	193.00'	192.00'	191.00'
LENGTH	120.00'	30.00'	15.00'	30.00'	15.00'	30.00'	15.00'	30.00'	15.00'	30.00'	15.00'	30.00'	15.00'
PANEL NO.	27-28	29	30-31	32	33-34	35-36	37-40	41-44	45-62	63	64	65	66
TOP ELEV.	190.00'	189.00'	188.00'	187.00'	186.00'	185.00'	184.00'	183.00'	182.00'	181.00'	180.00'	179.00'	178.00'
LENGTH	30.00'	15.00'	30.00'	15.00'	30.00'	30.00'	60.00'	60.00'	270.00'	15.00'	15.00'	15.00'	15.00'

8/9/2018
 C:\Users\... \Documents\NoiseWall\NoiseWall.dgn
 10:28:15 AM