

Prepared by
URS
 URS Corporation - North Carolina
 1600 Perimeter Park Drive
 Morrisville, North Carolina 27560
 TELEPHONE (919) 461-1100 FAX (919) 461-1415
 NC LICENSE # C-22943

PROJECT REFERENCE NO.
R-3825B


SHEET NO.
5

R/W SHEET NO.

ROADWAY DESIGN ENGINEER
 NORTH CAROLINA PROFESSIONAL SEAL
 18470
 037863
 09/2018





HYDRAULICS ENGINEER
 NORTH CAROLINA PROFESSIONAL SEAL
 037863
 09/2018

**DOCUMENT NOT CONSIDERED FINAL
 UNLESS ALL SIGNATURES COMPLETED**




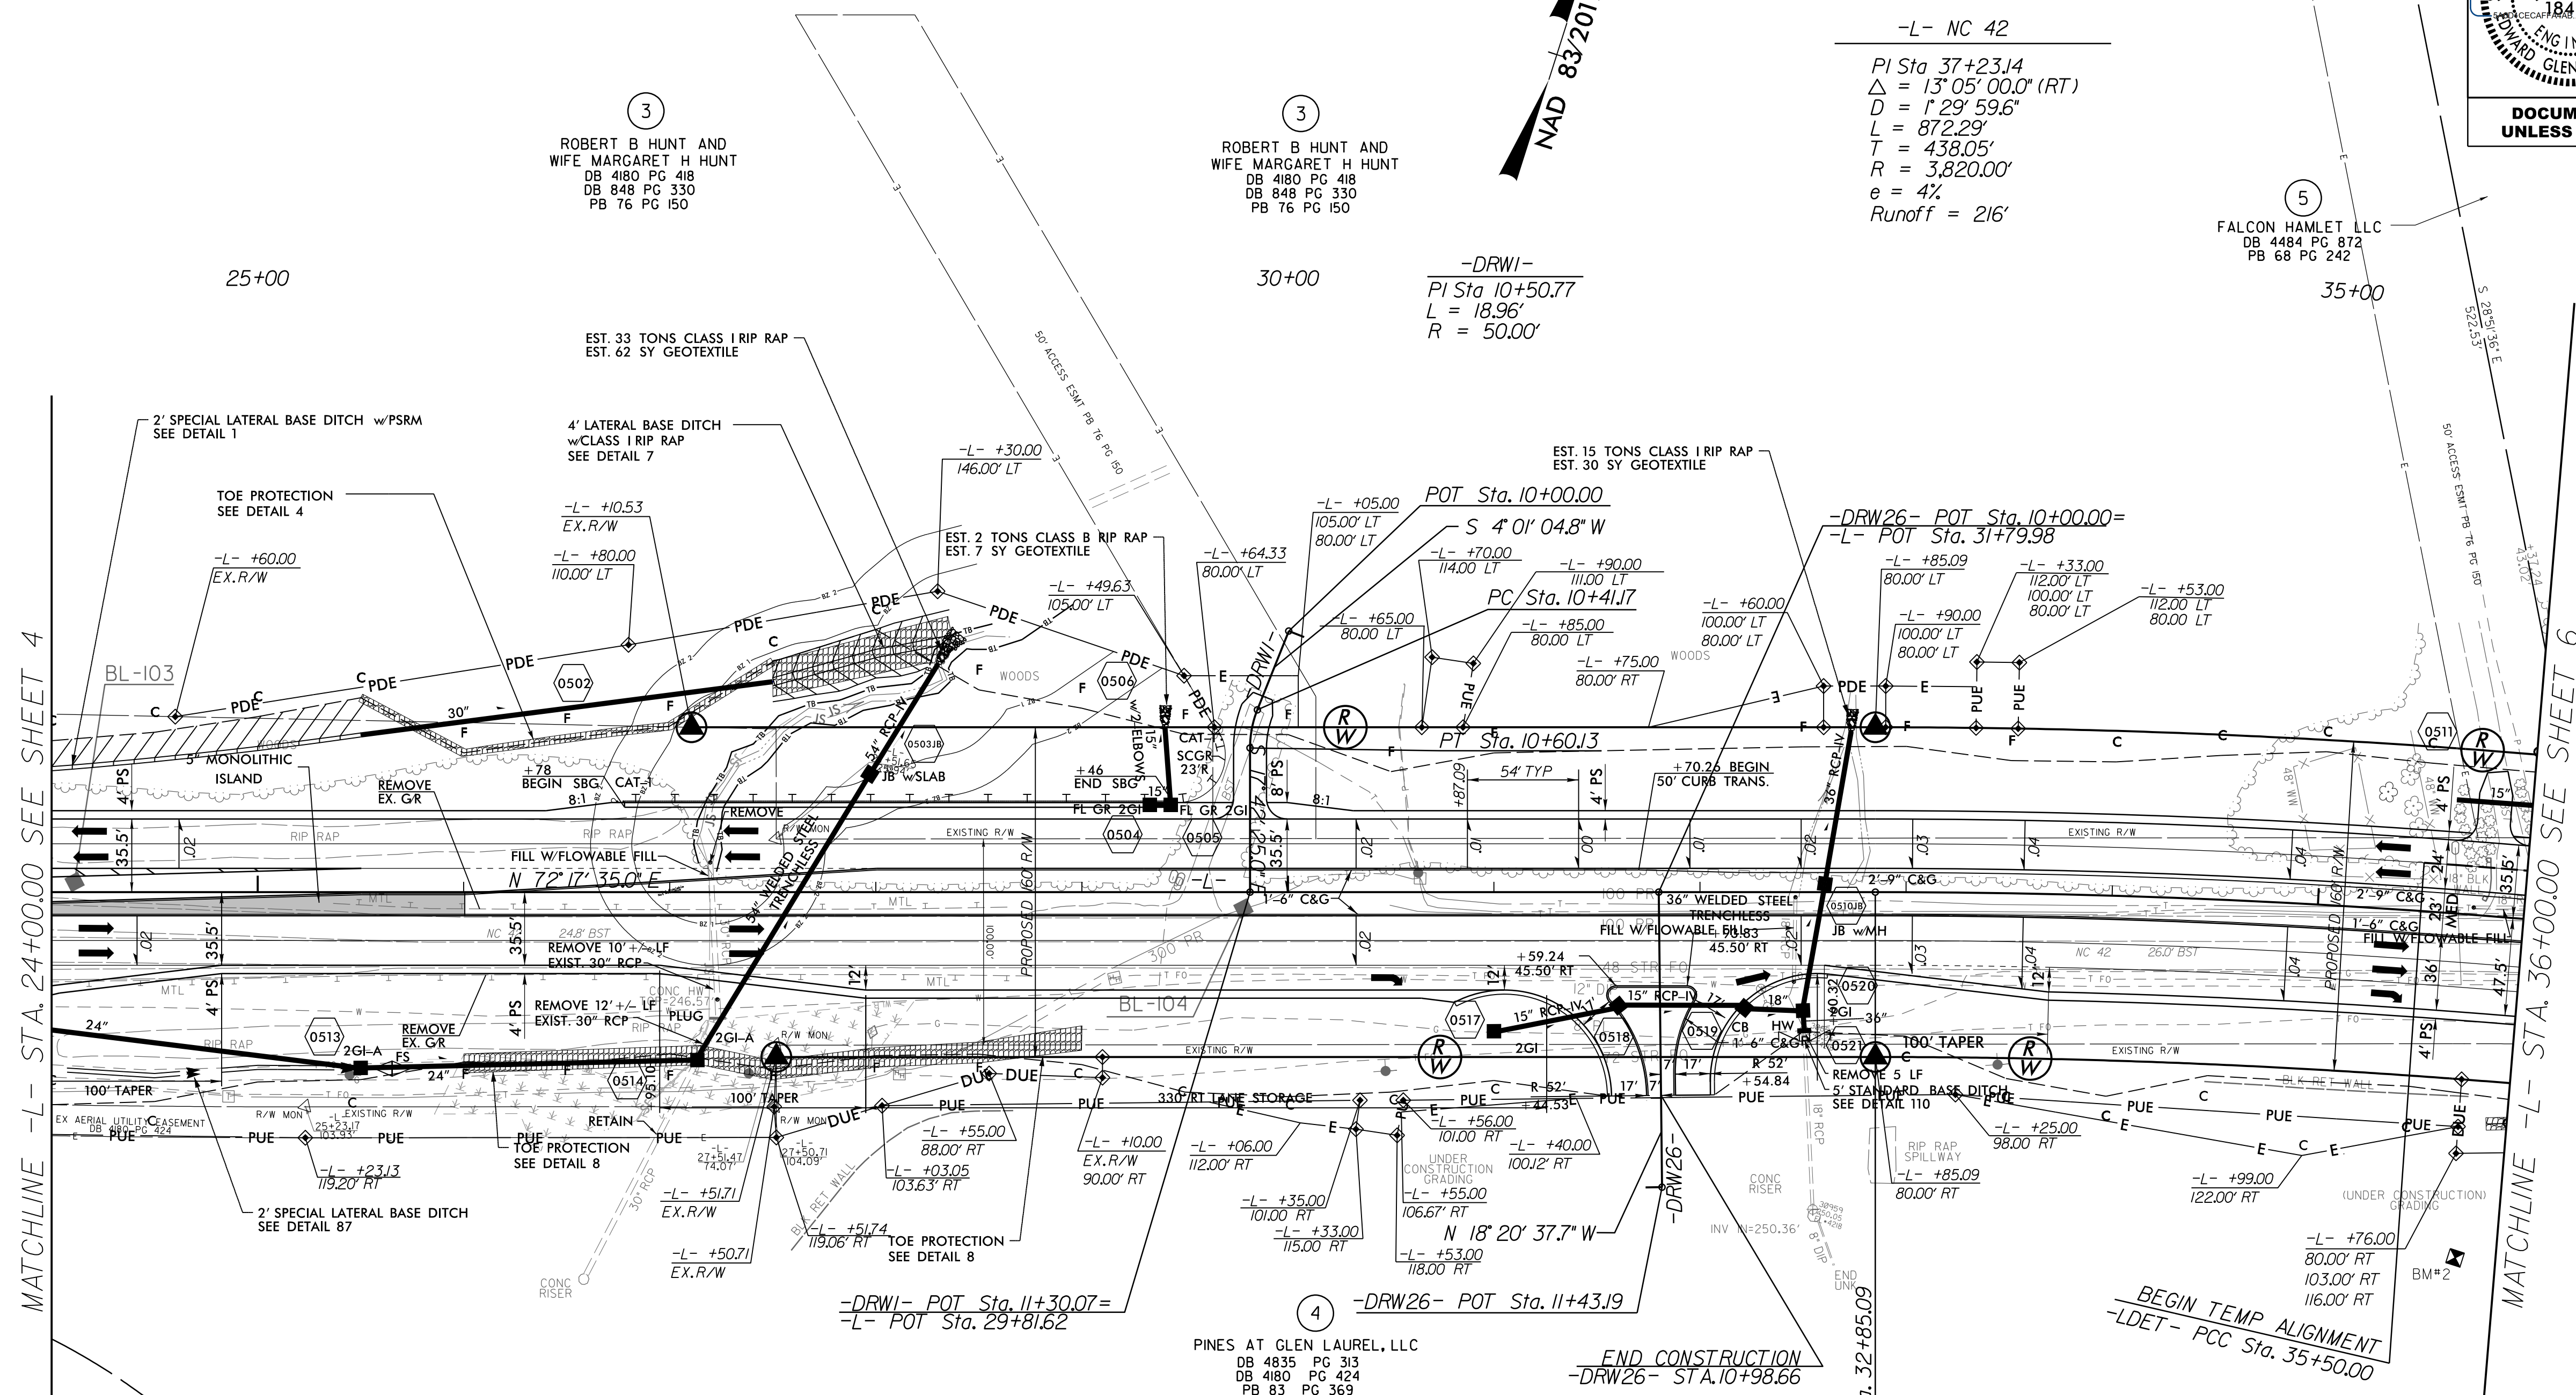


MATCHLINE -L- STA. 24+00.00 SEE SHEET 4

MATCHLINE -L- STA. 36+00.00 SEE SHEET 6

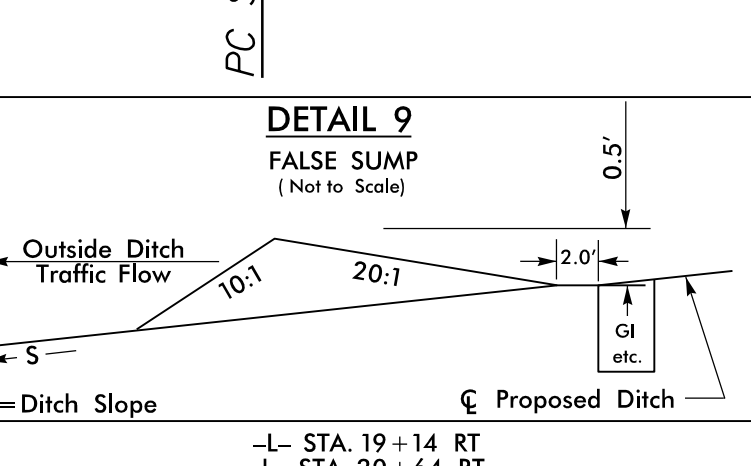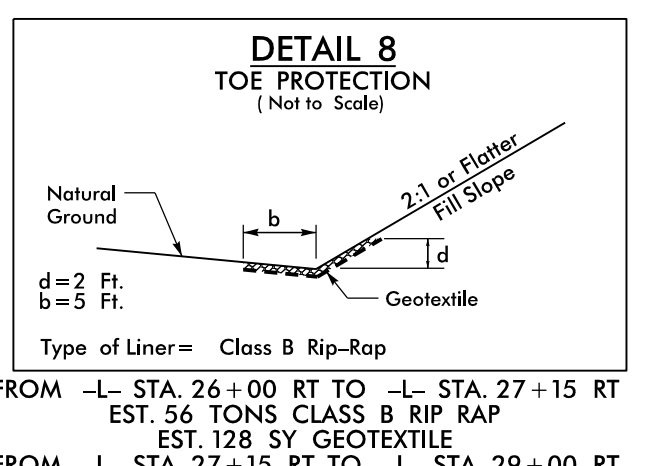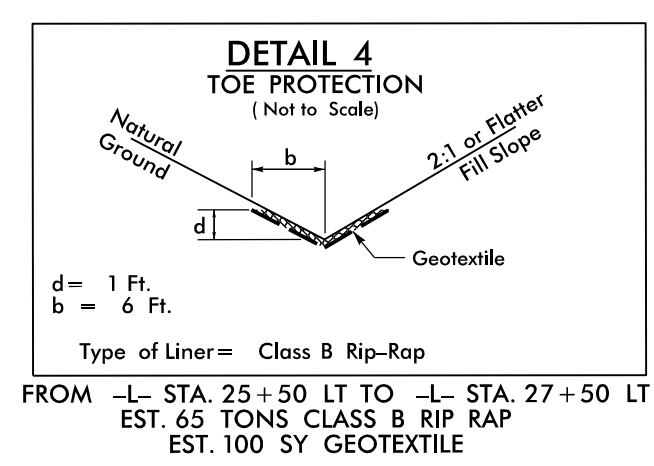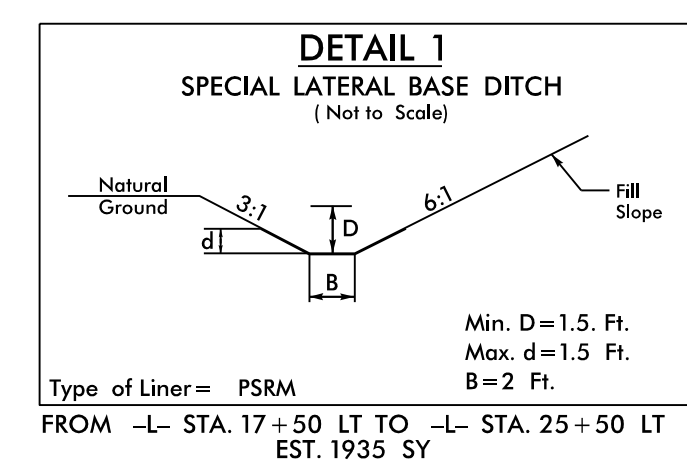

②
 THE SHOPPES AT GLEN LAUREL
 DB 4835 PG 316
 PB 83 PG 369

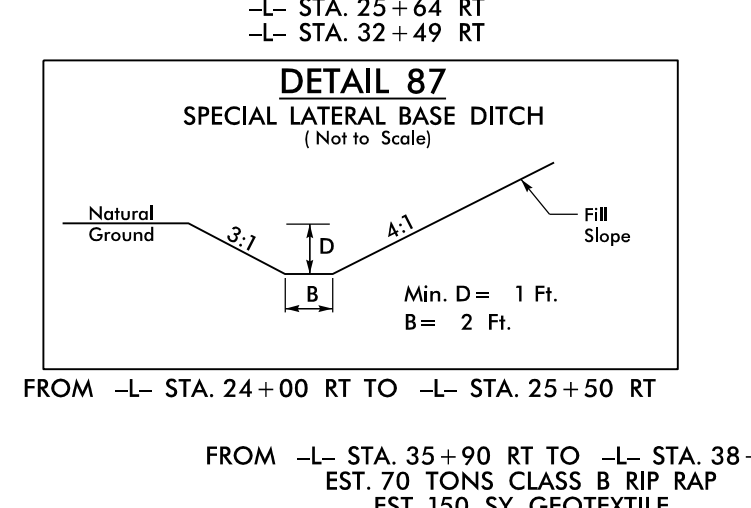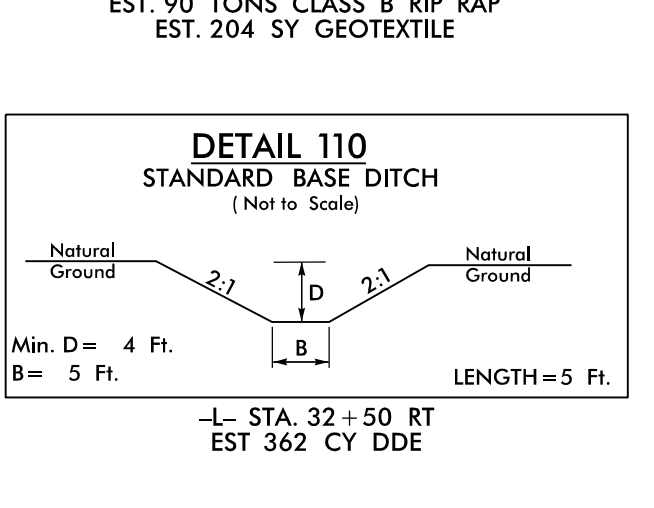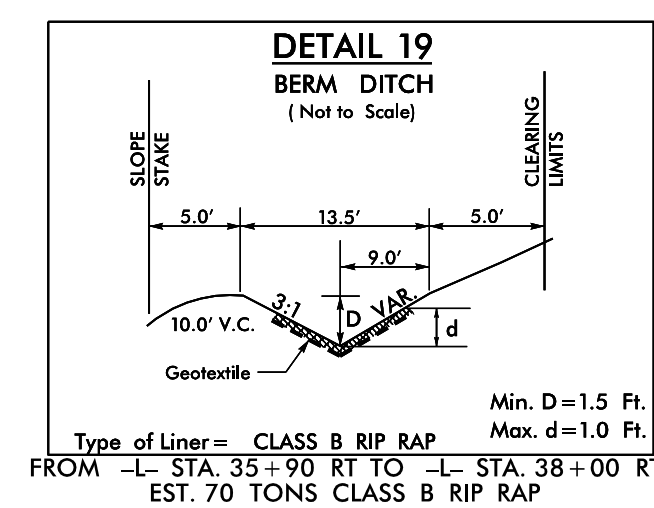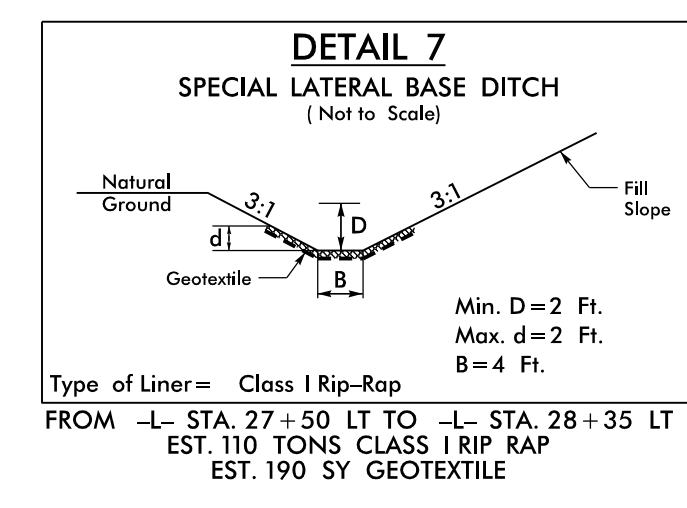

FOR -L- PROFILE SEE SHEET 24
 FOR -DRWI- PROFILE SEE SHEET 38
 FOR -DRW26- PROFILE SEE SHEET 41
 FOR -LDET- PLAN SEE SHEET 2B-1

8/9/2018
 R:\Roadway\Proj\NR3825b_r\dj_psh05.dgn
 ravishester