
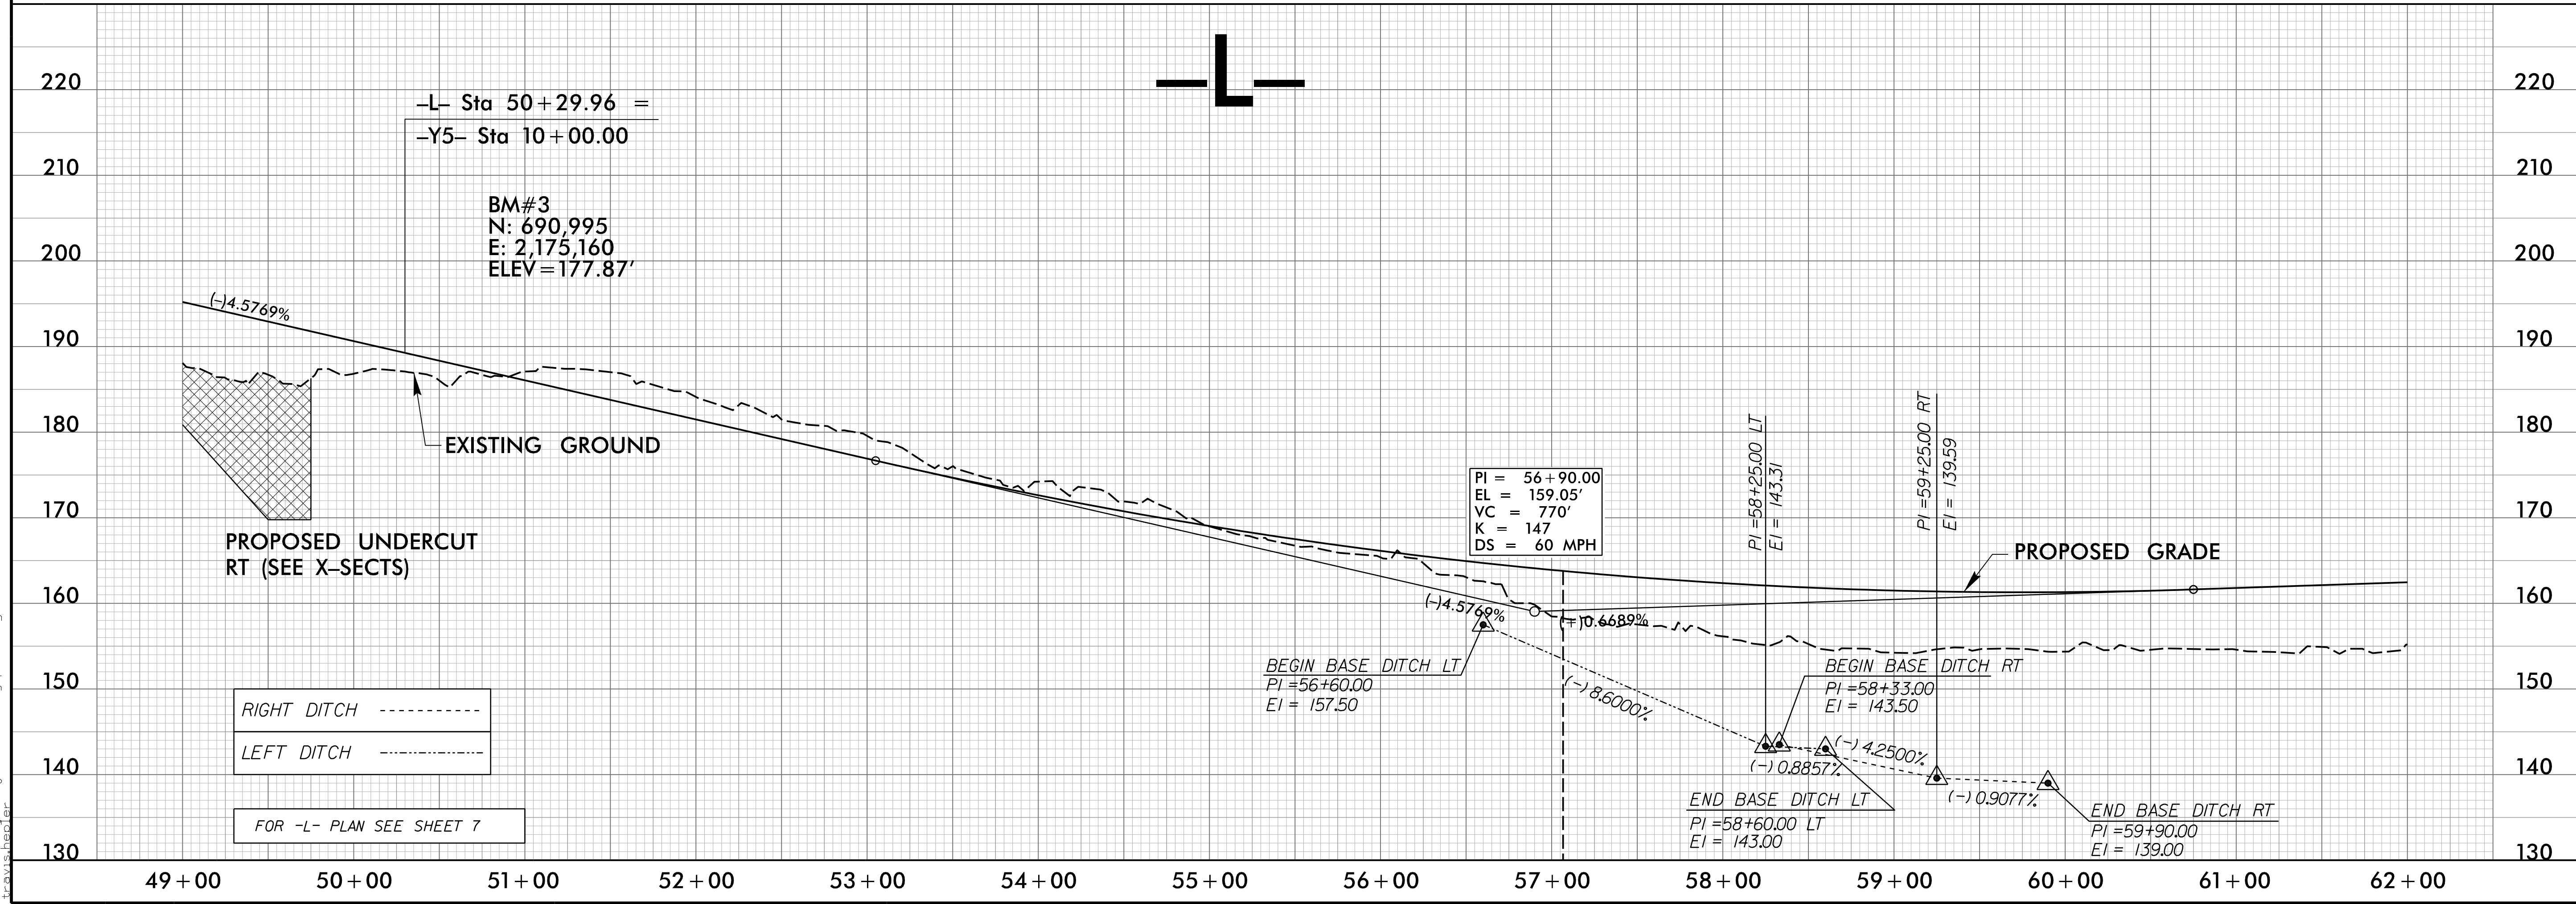


5/28/19

Prepared by
URS
 URS Corporation - North Carolina
 1600 Perimeter Park Drive
 Morrisville, North Carolina 27560
 TELEPHONE (919) 461-1100 FAX (919) 461-1415
 NC LICENSE # C-2543

PROJECT REFERENCE NO. <i>R-3825B</i>	SHEET NO. <i>25</i>
ROADWAY DESIGN ENGINEER <i>Glenn Edes</i>	HYDRAULICS ENGINEER <i>Glenn Edes</i>
Professional Engineer Seal Glenn Edes 037867 09/2018	Professional Engineer Seal Glenn Edes 037863 09/2018
DOCUMENT NOT CONSIDERED FINAL UNLESS ALL SIGNATURES COMPLETED	

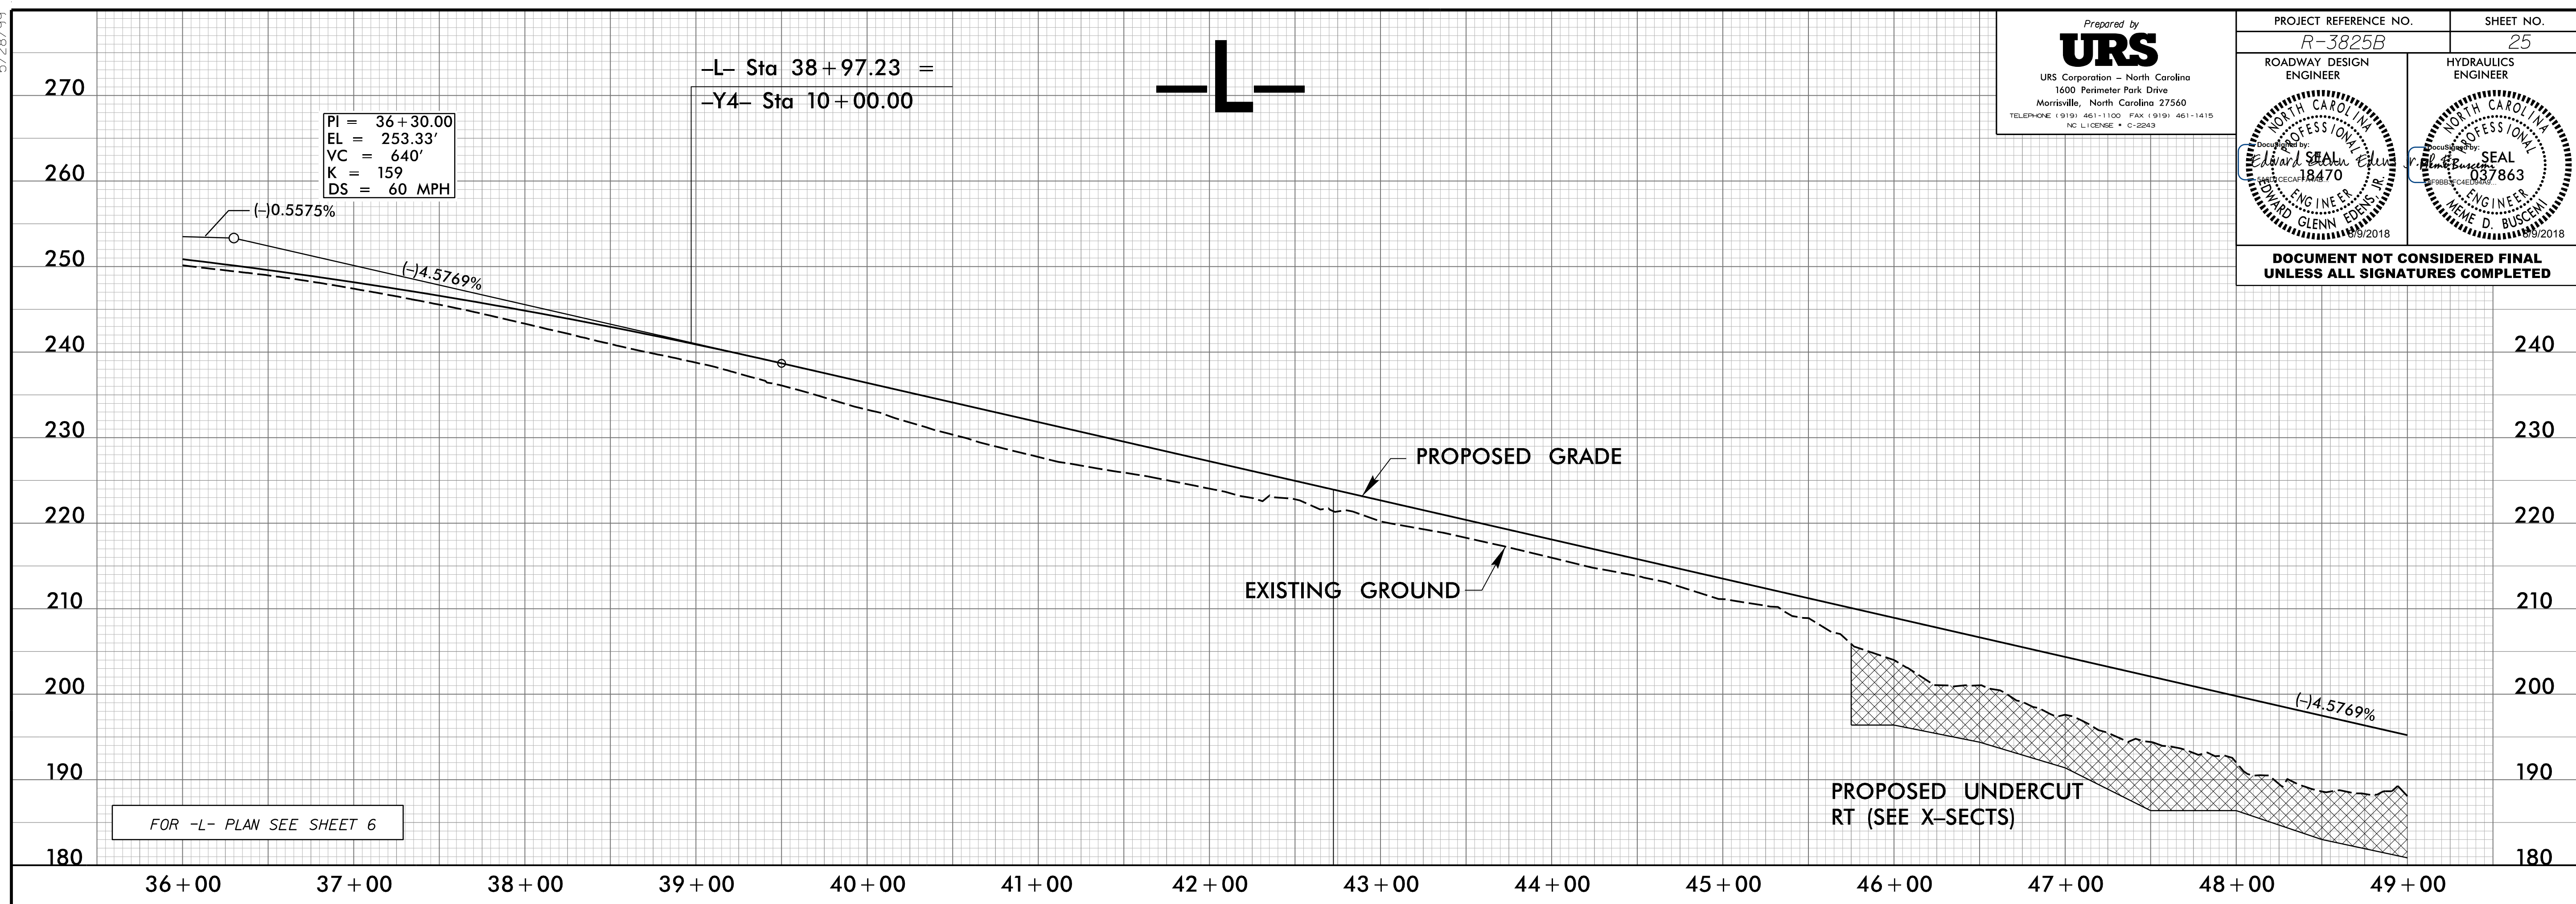

R:\2018\Projects\3825B_rdu_pf125.dgn