







ROADWAY STANDARD DRAWINGS


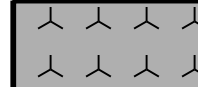
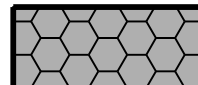


THE FOLLOWING ROADWAY STANDARDS AS SHOWN IN "ROADWAY STANDARD DRAWINGS" - PROJECT SERVICES UNIT - N.C. DEPARTMENT OF TRANSPORTATION - RALEIGH, N.C., DATED JANUARY 2018 ARE APPLICABLE TO THIS PROJECT AND BY REFERENCE HEREBY ARE CONSIDERED A PART OF THESE PLANS:

STD. NO.	TITLE
1101.01	WORK ZONE ADVANCE WARNING SIGNS
1101.02	TEMPORARY LANE CLOSURES
1101.03	TEMPORARY ROAD CLOSURES
1101.04	TEMPORARY SHOULDER CLOSURES
1101.05	WORK ZONE VEHICLE ACCESSES
1101.11	TRAFFIC CONTROL DESIGN TABLES
1110.01	STATIONARY WORK ZONE SIGNS
1110.02	PORTABLE WORK ZONE SIGNS
1115.01	FLASHING ARROW BOARDS
1130.01	DRUM
1135.01	CONES
1145.01	BARRICADES - TYPE III
1150.01	FLAGGING DEVICES
1160.01	TEMPORARY CRASH CUSHION - REFLECTIVE END TREATMENT
1165.01	TRUCK MOUNTED ATTENUATOR - DELINEATION
1170.01	POSITIVE PROTECTION - PORTABLE CONCRETE BARRIER
1180.01	SKINNY-DRUM
1205.01	PAVEMENT MARKINGS - LINE TYPES AND OFFSETS
1205.02	PAVEMENT MARKINGS - DIVIDED AND UNDIVIDED ROADWAYS
1205.04	PAVEMENT MARKINGS - INTERSECTIONS
1205.05	PAVEMENT MARKINGS - TURN LANES
1205.07	PAVEMENT MARKINGS - PEDESTRIAN CROSSWALKS
1205.08	PAVEMENT MARKINGS - SYMBOLS AND WORD MESSAGES
1205.09	PAVEMENT MARKINGS - PAINTED ISLANDS
1205.10	PAVEMENT MARKINGS - SCHOOL AREAS
1205.12	PAVEMENT MARKINGS - BRIDGES
1250.01	PAVEMENT MARKER SPACING
1251.01	RAISED PAVEMENT MARKERS - PERMANENT AND TEMPORARY
1253.01	SNOWFLOWABLE RAISED PAVEMENT MARKERS
1261.01	GUARDRAIL AND BARRIER DELINEATOR SPACING
1261.02	GUARDRAIL AND BARRIER DELINEATOR TYPES
1262.01	GUARDRAIL END DELINEATION
1264.01	OBJECT MARKERS
1264.02	PLACEMENT OF OBJECT MARKERS


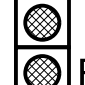

LEGEND

GENERAL

-  DIRECTION OF TRAFFIC FLOW
-  DIRECTION OF PEDESTRIAN TRAFFIC FLOW
-  EXIST. PVMT.
-  NORTH ARROW
-  PROPOSED PVMT.
-  TEMP. SHORING (LOCATION PURPOSES ONLY)

-  WORK AREA
-  ONGOING CONSTRUCTION
-  TEMPORARY PAVEMENT
-  WEDGING
-  REMOVAL












SIGNALS

-  EXISTING
-  PROPOSED
-  TEMPORARY


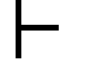

PAVEMENT MARKINGS

-  EXISTING LINES
-  TEMPORARY LINES




TRAFFIC CONTROL DEVICES

-  BARRICADE (TYPE III)
-  CONE
-  DRUM
-  SKINNY DRUM
-  TUBULAR MARKER
-  TEMPORARY CRASH CUSHION
-  FLASHING ARROW BOARD
-  FLAGGER
-  LAW ENFORCEMENT
-  TRUCK MOUNTED ATTENUATOR (TMA)
-  CHANGEABLE MESSAGE SIGN

TEMPORARY SIGNING

-  PORTABLE SIGN
-  STATIONARY SIGN
-  STATIONARY OR PORTABLE SIGN

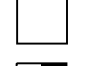




























PAVEMENT MARKERS

-  CRYSTAL/CRYSTAL
-  CRYSTAL/RED
-  YELLOW/YELLOW

PAVEMENT MARKING SYMBOLS

-  PAVEMENT MARKING SYMBOLS

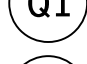
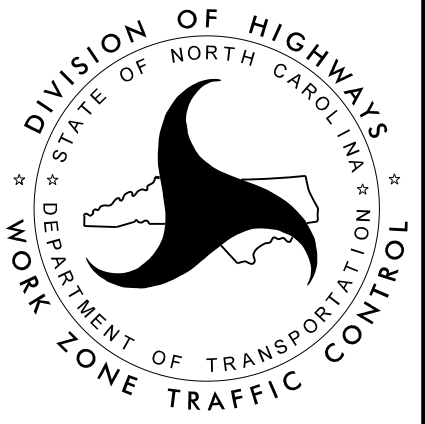
TEMPORARY PAVEMENT MARKING

- | | | |
|--|--|--|
|  CA TYPE IV REMOVABLE TAPE 4" WHITE EDGELINE |  P2 PAINT 24" WHITE STOPBAR |  PP PAINT 8" YELLOW DIAGONAL |
|  CB TYPE IV REMOVABLE TAPE 4" YELLOW EDGELINE |  P8 PAINT 4" 2'-6"/SP. WHITE MINI-SKIP |  PR PAINT 8" WHITE SOLID LANE LINE |
|  CD TYPE IV REMOVABLE TAPE 4" 3'-9"/SP. WHITE MINI-SKIP |  P9 PAINT 4" 2'-6"/SP. YELLOW MINI-SKIP |  QA PAINT LEFT TURN ARROW |
|  CE TYPE IV REMOVABLE TAPE 4" WHITE SOLID LANE LINE |  P13 PAINT 8" 3'-9"/SP. WHITE MINI-SKIP |  QB PAINT RIGHT TURN ARROW |
|  CI TYPE IV REMOVABLE TAPE 4" YELLOW DOUBLE CENTER |  PA PAINT 4" WHITE EDGELINE |  QC PAINT STRAIGHT ARROW |
|  DA TYPE IV REMOVABLE TAPE LEFT TURN ARROW |  PB PAINT 4" YELLOW EDGELINE |  QD PAINT COMBO LEFT-STRAIGHT ARROW |
|  DC TYPE IV REMOVABLE TAPE STRAIGHT ARROW |  PC PAINT 4" 10'-30"/SP. WHITE SKIP |  QE PAINT COMBO RIGHT-STRAIGHT ARROW |
| |  PD PAINT 4" 3'-9"/SP. WHITE MINI-SKIP |  QG PAINT COMBO LEFT-RIGHT-STRAIGHT ARROW |
| |  PE PAINT 4" WHITE SOLID LANE LINE |  QI PAINT ALPHANUMERIC CHARACTER |
| |  PI PAINT 4" YELLOW DOUBLE CENTER |  QP PAINT MERGE ARROW |
| |  PN PAINT 8" WHITE GORELINE |  QT PAINT U-TURN ARROW |

PLOT DRIVER: NCDOT_color_eng_50.plt
 USER: CHARNDEN DATE: 4/1/2020
 FILE: C:\Users\charndem\Desktop\Working Folder\VR-3825B\VR3825B_TC_TMP-01A.dgn

REVISIONS

04/01/2020: ADDED "OG" TO TEMPORARY PAVEMENT MARKING LEGEND.

APPROVED: <i>Michelle Ward</i> DATE: 4/1/2020 		ROADWAY STANDARD DRAWINGS & LEGEND
DOCUMENT NOT CONSIDERED FINAL UNLESS ALL SIGNATURES COMPLETED		