



**SECTION E-E**  
**-L- STA. 54+00**

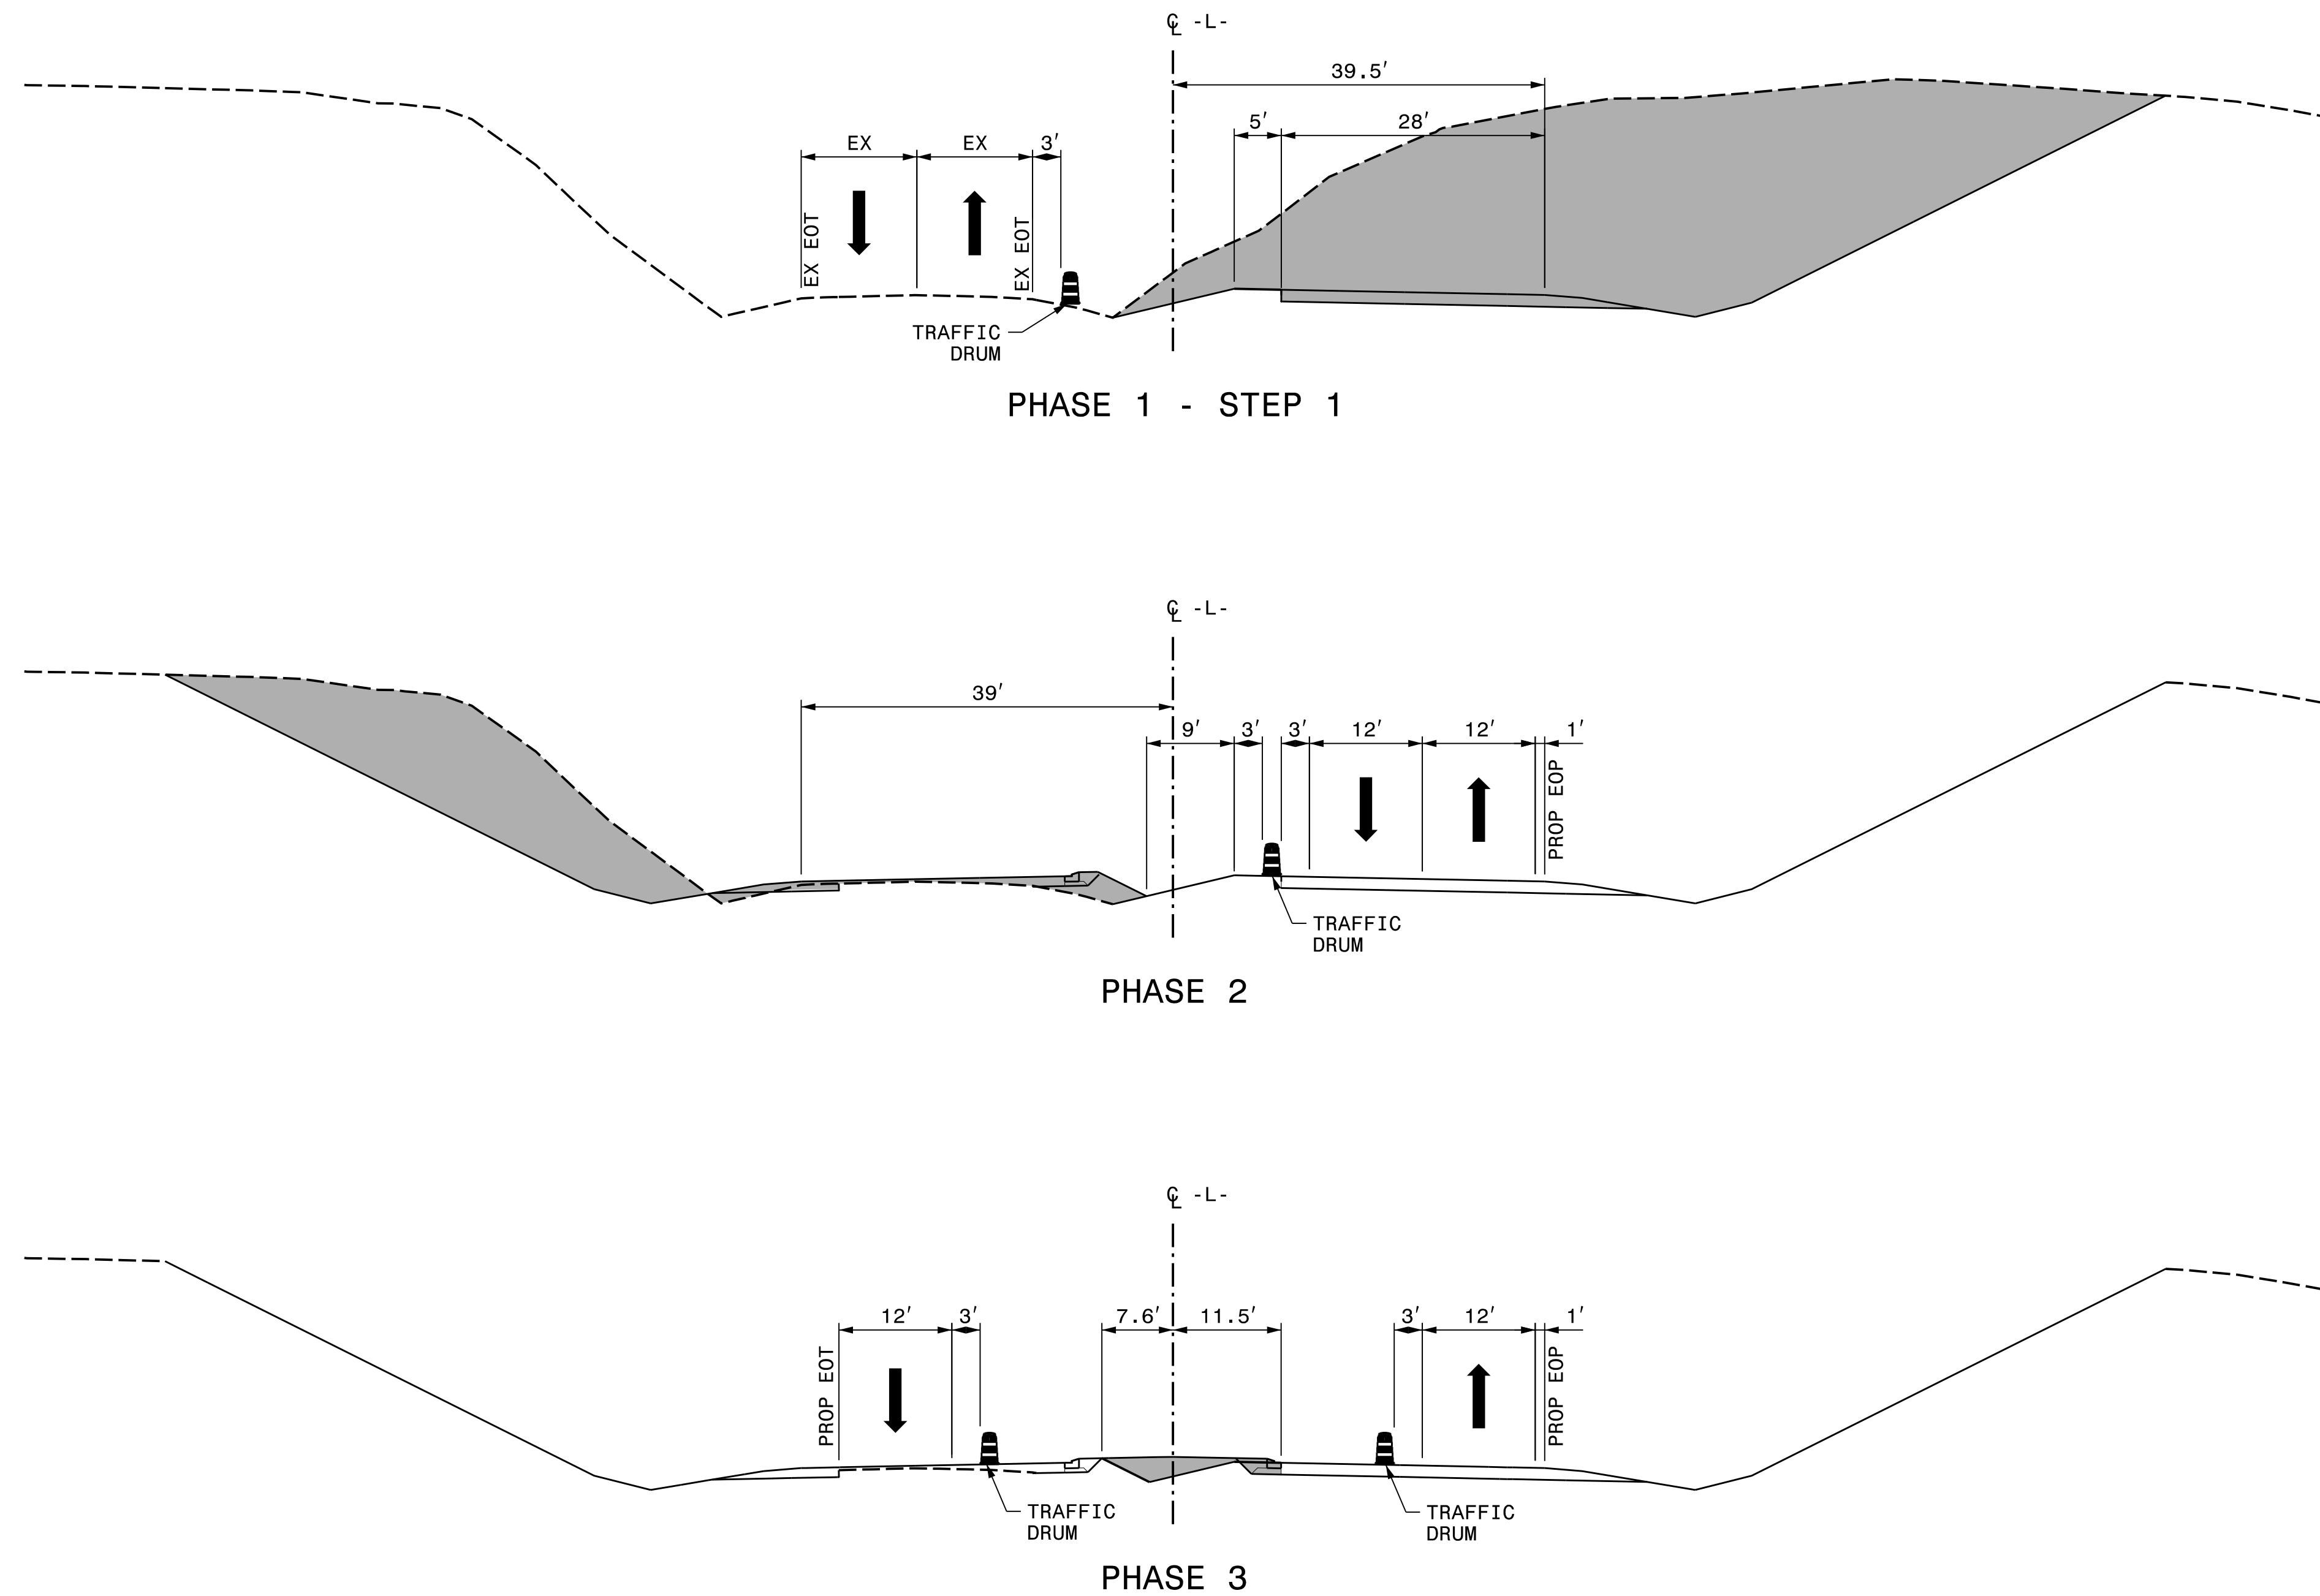

REVISIONS

PLOT DRIVER: NCDOT\_pdf\_color\_eng\_50.plt PENTABLE: NCDOT\_tcp.tbl  
 USER: BSCOTT DATE: 6/5/2018 TIME: 3:14:42 PM  
 FILE: p:\p\hndr\users\01\hndr\US\_East\_01\Documents\3322\10001376\10051231\6.0\_CAD\_BIM\6.2\_Work\_In\_Progress\TrafficControl\TCP\R3825B\_TC\_TMP-02D.dgn

APPROVED: *Michelle Ward*  
 DATE: 6/6/2018  
 SEAL

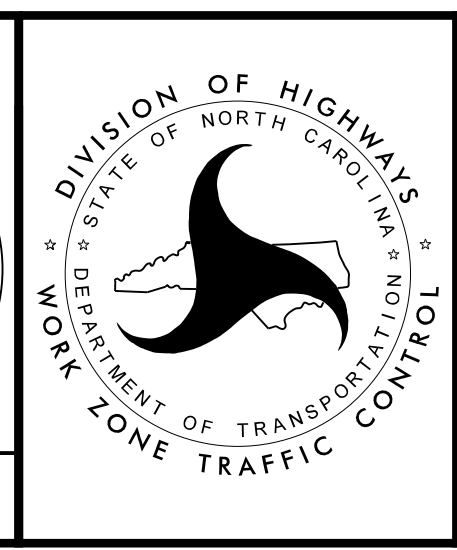

CUT SECTIONS

**DOCUMENT NOT CONSIDERED FINAL  
 UNLESS ALL SIGNATURES COMPLETED**