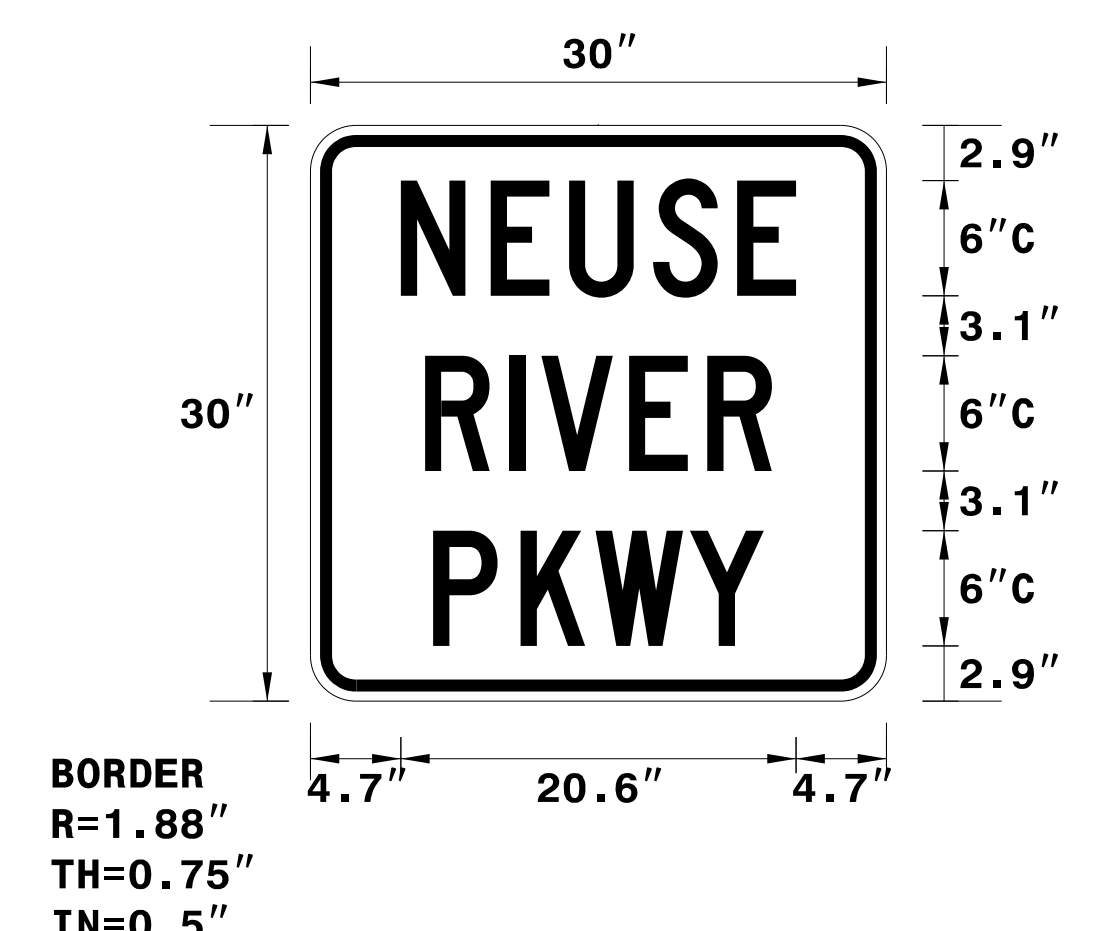


SIGN NUMBER: SP-01 TYPE: STATIONARY QUANTITY: SEE PLANS SIGN WIDTH: 2'-6" HEIGHT: 2'-6" TOTAL AREA: 6.3 Sq.Ft. BORDER TYPE: INSET RECESS: 0.5" WIDTH: 0.75" RADII: 1.88" NO. Z BARS: LENGTH:	BACKG COLOR: Fluorescent Orange COPY COLOR: Black <table border="1"> <thead> <tr> <th>SYMBOL</th> <th>X</th> <th>Y</th> <th>WID</th> <th>HT</th> </tr> </thead> <tbody> <tr><td> </td><td> </td><td> </td><td> </td><td> </td></tr> <tr><td> </td><td> </td><td> </td><td> </td><td> </td></tr> <tr><td> </td><td> </td><td> </td><td> </td><td> </td></tr> <tr><td> </td><td> </td><td> </td><td> </td><td> </td></tr> <tr><td> </td><td> </td><td> </td><td> </td><td> </td></tr> <tr><td> </td><td> </td><td> </td><td> </td><td> </td></tr> <tr><td> </td><td> </td><td> </td><td> </td><td> </td></tr> <tr><td> </td><td> </td><td> </td><td> </td><td> </td></tr> <tr><td> </td><td> </td><td> </td><td> </td><td> </td></tr> <tr><td> </td><td> </td><td> </td><td> </td><td> </td></tr> </tbody> </table> MAT'L: 0.080" (2.0 mm) ALUMINUM	SYMBOL	X	Y	WID	HT	DESIGN BY: CHRIS HARNDEN PROJECT ID: R-3825B CHECKED BY: RON KING Aug 18, 2017 DIV: 4
SYMBOL	X	Y	WID	HT	



BORDER  
R=1.88"  
TH=0.75"  
IN=0.5"

Spacing Factor is 1 unless specified otherwise

**LETTER POSITIONS**

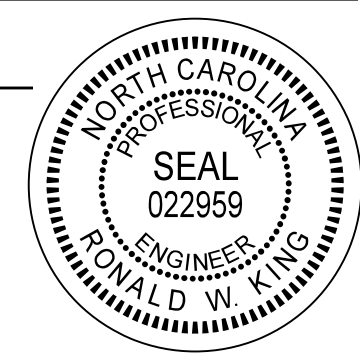

Letter spacings are to start of next letter

	N	E	U	S	E																	Series/Size Text Length
	4.7	4.7	4.1	4.4	4.4	3.1	4.7															C 2000 20.6
		R	I	V	E	R																C 2000 18.1
	6	4.4	1.7	4.6	4.1	3.4	6															C 2000 17.2
		P	K	W	Y																	
	6.4	4.6	3.9	4.9	3.8	6.4																

FILENAME: R3825B\_TC\_TMP-02J NORTH CAROLINA D.O.T. SIGN DETAIL

PLOT DRIVER: NCDOT\_pdf\_color\_eng\_50.plt  
 USER: BSCOTT  
 DATE: 6/6/2018  
 TIME: 1:35:47 PM  
 FILE: p:\pwhdr\users\01\HDR\_US\_East\_01\Documents\3322\10001376\10051231\6.0\_CAD\_BIM\6.2\_Work\_In\_Progress\Traffic\TrafficControl\TCP\R3825B\_TC\_TMP-02K.dgn

REVISIONS

APPROVED: <i>Ron King</i> DATE: 6/6/2018 SEAL 		SPECIAL SIGN DESIGN NEUSE RIVER PKWY
DOCUMENT NOT CONSIDERED FINAL UNLESS ALL SIGNATURES COMPLETED		