

SIGN NUMBER: SP-02 BACKG COLOR: Fluorescent Orange DESIGN BY: CHRIS HARNDEN CHECKED BY: RON KING Aug 18, 2017
 TYPE: STATIONARY COPY COLOR: Black PROJECT ID: R-3825B DIV: 4


QUANTITY: SEE PLANS

SYMBOL	X	Y	WID	HT

SIGN WIDTH: 3'-0"
 HEIGHT: 2'-0"
 TOTAL AREA: 6.0 Sq.Ft.

BORDER TYPE: INSET
 RECESS: 0.38"
 WIDTH: 0.63"
 RADII: 1.5"

NO. Z BARS: MAT'L: 0.080" (2.0 mm) ALUMINUM
 LENGTH:

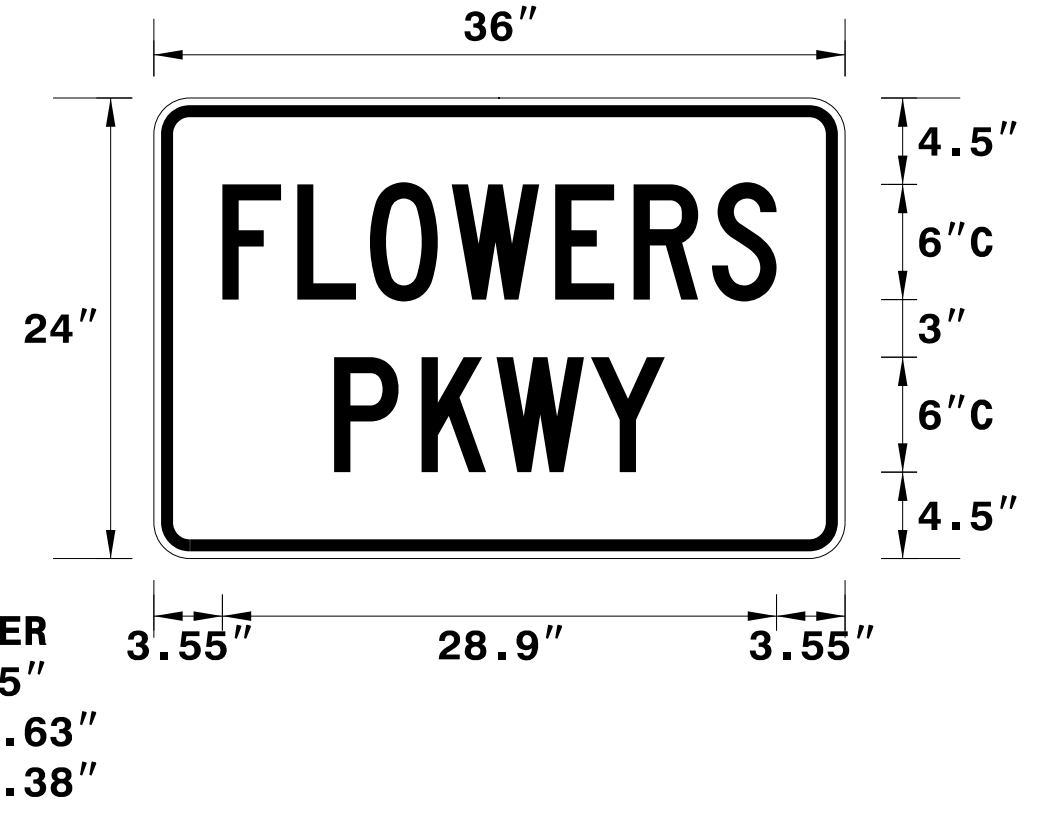

USE NOTES: 1,2

- Legend and border shall be direct applied black non-reflective sheeting.
- Background shall be NC GRADE B fluorescent orange retroreflective sheeting.

Spacing Factor is 1 unless specified otherwise

LETTER POSITIONS

Letter spacings are to start of next letter

	F	L	O	W	E	R	S														Series/Size Text Length	
	3.6	3.9	3.8	4.3	5.4	4.1	4.1	3.4	3.6												C 2000 28.9	
		P	K	W	Y																	C 2000 17.2
	9.4	4.6	3.9	4.9	3.8	9.4																

FILENAME: R3825B_TC_TMP-02K NORTH CAROLINA D.O.T. SIGN DETAIL

PLOT DRIVER: NCDOT_pdf_color_eng_50.plt PENTABLE: NCDOT_tcp.tbl
 USER: BSCOTT DATE: 6/5/2018 TIME: 3:15:55 PM
 FILE: p:\pwhdr\users\01\HDR_US_East_01\Documents\3322\10001376\10051231\6.0_CAD_BIM\6.2_Work_In_Progress\Traffic\TrafficControl\TCP\R3825B_TC_TMP-02L.dgn

REVISIONS

APPROVED: <i>Ron King</i> DATE: 6/6/2018 SEAL			SPECIAL SIGN DESIGN FLOWERS PKWY
DOCUMENT NOT CONSIDERED FINAL UNLESS ALL SIGNATURES COMPLETED			