


SIGN NUMBER: SP-03 TYPE: STATIONARY QUANTITY: SEE PLANS SIGN WIDTH: 3'-6" HEIGHT: 2'-0" TOTAL AREA: 7.0 Sq.Ft. BORDER TYPE: INSET RECESS: 0.38" WIDTH: 0.63" RADII: 1.5" NO. Z BARS: LENGTH:	BACKG COLOR: Fluorescent Orange COPY COLOR: Black <table border="1"> <tr> <th>SYMBOL</th> <th>X</th> <th>Y</th> <th>WID</th> <th>HT</th> </tr> <tr><td> </td><td> </td><td> </td><td> </td><td> </td></tr> <tr><td> </td><td> </td><td> </td><td> </td><td> </td></tr> <tr><td> </td><td> </td><td> </td><td> </td><td> </td></tr> <tr><td> </td><td> </td><td> </td><td> </td><td> </td></tr> <tr><td> </td><td> </td><td> </td><td> </td><td> </td></tr> <tr><td> </td><td> </td><td> </td><td> </td><td> </td></tr> <tr><td> </td><td> </td><td> </td><td> </td><td> </td></tr> <tr><td> </td><td> </td><td> </td><td> </td><td> </td></tr> <tr><td> </td><td> </td><td> </td><td> </td><td> </td></tr> </table> MAT'L: 0.080" (2.0 mm) ALUMINUM	SYMBOL	X	Y	WID	HT	DESIGN BY: CHRIS HARNDEN PROJECT ID: R-3825B CHECKED BY: RON KING DATE: Apr 30, 2018 DIV: 4
SYMBOL	X	Y	WID	HT	



BORDER
R=1.5"
TH=0.63"
IN=0.38"

Spacing Factor is 1 unless specified otherwise

LETTER POSITIONS

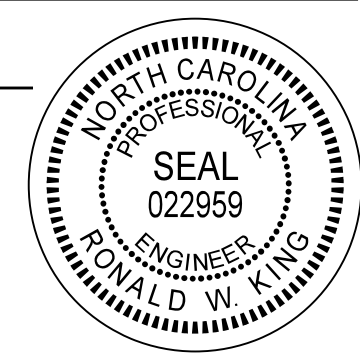

Letter spacings are to start of next letter

	P	I	N	E	V	I	L	L	E													Series/Size Text Length
	4.7	4.6	2.2	4.7	3.6	4.6	2.2	3.9	3.9	3.1	4.7											C 2000 32.6
		B	L	V	D																	D 2000 18.7
	11.6	5.1	4.1	5.5	4.1	11.6																

FILENAME: R3825B_TC_TMP-02M NORTH CAROLINA D.O.T. SIGN DETAIL

PLOT DRIVER: NCDOT_pdf_color_eng_50.plt
 USER: BSCOTT
 DATE: 6/5/2018
 TIME: 3:16:04 PM
 FILE: p:\pwhdr\users\01\HDR_US_East_01\Documents\3322\10001376\10051231\6.0_CAD_BIM\6.2_Work_In_Progress\Traffic\TrafficControl\TCP\R3825B_TC_TMP-02M.dgn

REVISIONS

APPROVED: <i>Ron King</i> DATE: 6/6/2018 SEAL			SPECIAL SIGN DESIGN VILLAGE BLVD
DOCUMENT NOT CONSIDERED FINAL UNLESS ALL SIGNATURES COMPLETED			