


SIGN NUMBER: SP-04 TYPE: STATIONARY QUANTITY: SEE PLANS SIGN WIDTH: 3'-0" HEIGHT: 3'-0" TOTAL AREA: 9.0 Sq.Ft. BORDER TYPE: INSET RECESS: 0.63" WIDTH: 0.88" RADII: 2.25" NO. Z BARS: LENGTH:	BACKG COLOR: Fluorescent Orange COPY COLOR: Black SYMBOl <table border="1" style="width:100%; border-collapse: collapse;"> <tr><th>SYMBOL</th><th>X</th><th>Y</th><th>WID</th><th>HT</th></tr> <tr><td> </td><td> </td><td> </td><td> </td><td> </td></tr> <tr><td> </td><td> </td><td> </td><td> </td><td> </td></tr> <tr><td> </td><td> </td><td> </td><td> </td><td> </td></tr> <tr><td> </td><td> </td><td> </td><td> </td><td> </td></tr> <tr><td> </td><td> </td><td> </td><td> </td><td> </td></tr> <tr><td> </td><td> </td><td> </td><td> </td><td> </td></tr> <tr><td> </td><td> </td><td> </td><td> </td><td> </td></tr> <tr><td> </td><td> </td><td> </td><td> </td><td> </td></tr> <tr><td> </td><td> </td><td> </td><td> </td><td> </td></tr> </table> MAT'L: 0.080" (2.0 mm) ALUMINUM	SYMBOL	X	Y	WID	HT	DESIGN BY: CHRIS HARNDEN PROJECT ID: R-3825B CHECKED BY: RON KING DATE: Aug 18, 2017 DIV: 4
SYMBOL	X	Y	WID	HT	



BORDER
 R=2.25"
 TH=0.88"
 IN=0.63"

Spacing Factor is 1 unless specified otherwise

LETTER POSITIONS

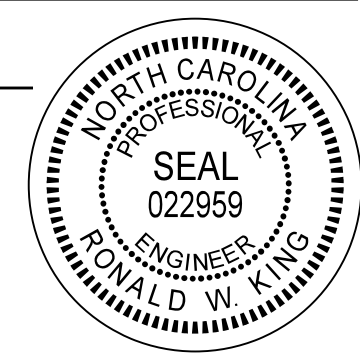

Letter spacings are to start of next letter

	E	A	S	T																		Series/Size Text Length	
	10.5	3.6	4.4	3.9	3.1	10.5																C 2000 14.9	
		S	C	H	O	O	L																C 2000 25.8
	5.1	4.3	4.6	4.6	4.6	4.7	3.1	5.1															C 2000 16.6
		R	O	A	D																		
	9.7	4.3	4.3	4.7	3.4	9.7																	

FILENAME: R3825B_TC_TMP-02M NORTH CAROLINA D.O.T. SIGN DETAIL

PLOT DRIVER: NCDOT_pdf_color_eng_50.plt
 USER: BSCOTT
 DATE: 6/5/2018
 TIME: 3:16:13 PM
 FILE: p:\pwhdr\uses01\HDR_US_East_01\Documents\3322\10001376\10051231\6.0_CAD_BIM\6.2_Work_In_Progress\Traffic\TrafficControl\TCP\R3825B_TC_TMP-02N.dgn

REVISIONS

APPROVED: <i>Ron King</i> DATE: 6/6/2018 SEAL			SPECIAL SIGN DESIGN EAST SCHOOL RD
DOCUMENT NOT CONSIDERED FINAL UNLESS ALL SIGNATURES COMPLETED			