
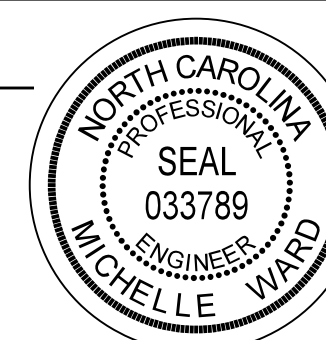


- NOTES:  
 1. SEE SHEET TMP-2B FOR CUT SECTION B-B.  
 2. SEE SHEET TMP-2C FOR CUT SECTION C-C.

APPROVED: *Michelle Ward*  
 DATE: 6/6/2018  
 SEAL  

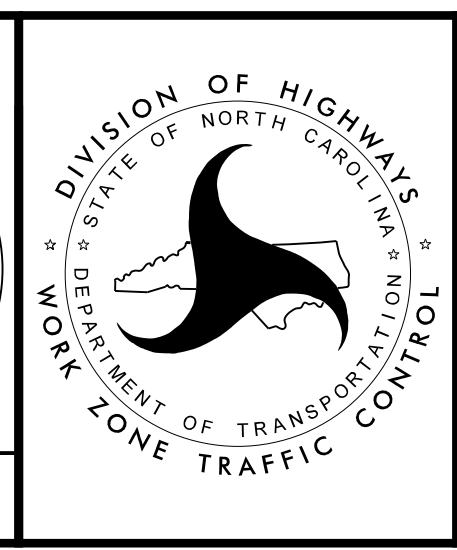


PHASE 1 - STEP 1

PLOT DRIVER: NCDOT\_pdf\_color\_eng\_50.plt  
 USER: BSCOTT  
 DATE: 6/5/2018  
 TIME: 11:21:22 AM  
 FILE: p:\pwhdr\users\01\HDR\_US\_East\_01\Documents\3322\10001376\10051231\6.0\_CAD\_BIM\6.2\_Work\_In\_Progress\TrafficControl\TCP\R3825B\_Tc\_TMP-06.dgn

REVISIONS