

MATCHLINE -L- STA. 111 + 00, SEE TMP-11


MATCHLINE -L- STA. 125 + 00, SEE TMP-13


REVISIONS

5 TEMPORARY SHORING No. 5  
 QUANTITY = 75 SQ. FT.  
 FROM -L- STA. 114+05 +/-, 39.0' LT  
 TO -L- STA. 114+30 +/-, 39.0' LT

NOTES:  
 1. SEE SHEET TMP-2H FOR CUT SECTION K-K.

PLOT DRIVER: NCDOT\_pdf\_color\_eng\_50.plt  
 USER: BSCOTT  
 DATE: 6/5/2018  
 TIME: 3:43:59 PM  
 FILE: p:\pwhdr\users\01\HDR\_US\_East\_01\Documents\3322\10001376\10051231\6.0\_CAD\_BIM\6.2\_Work\In\_Progress\TrafficControl\TCP\R3825B\_TC\_TMP-12.dgn

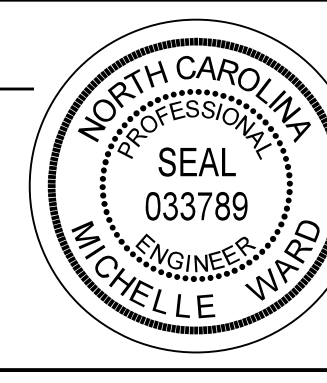APPROVED: *Michelle Ward*  
 DATE: 6/6/2018  
 SEAL  
  
 DOCUMENT NOT CONSIDERED FINAL  
 UNLESS ALL SIGNATURES COMPLETED

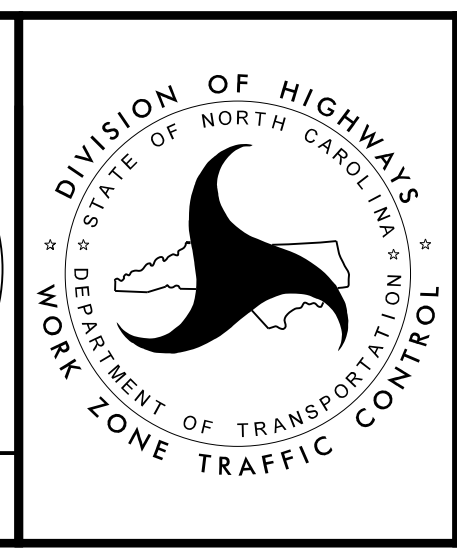

PHASE 1 - STEP 1