
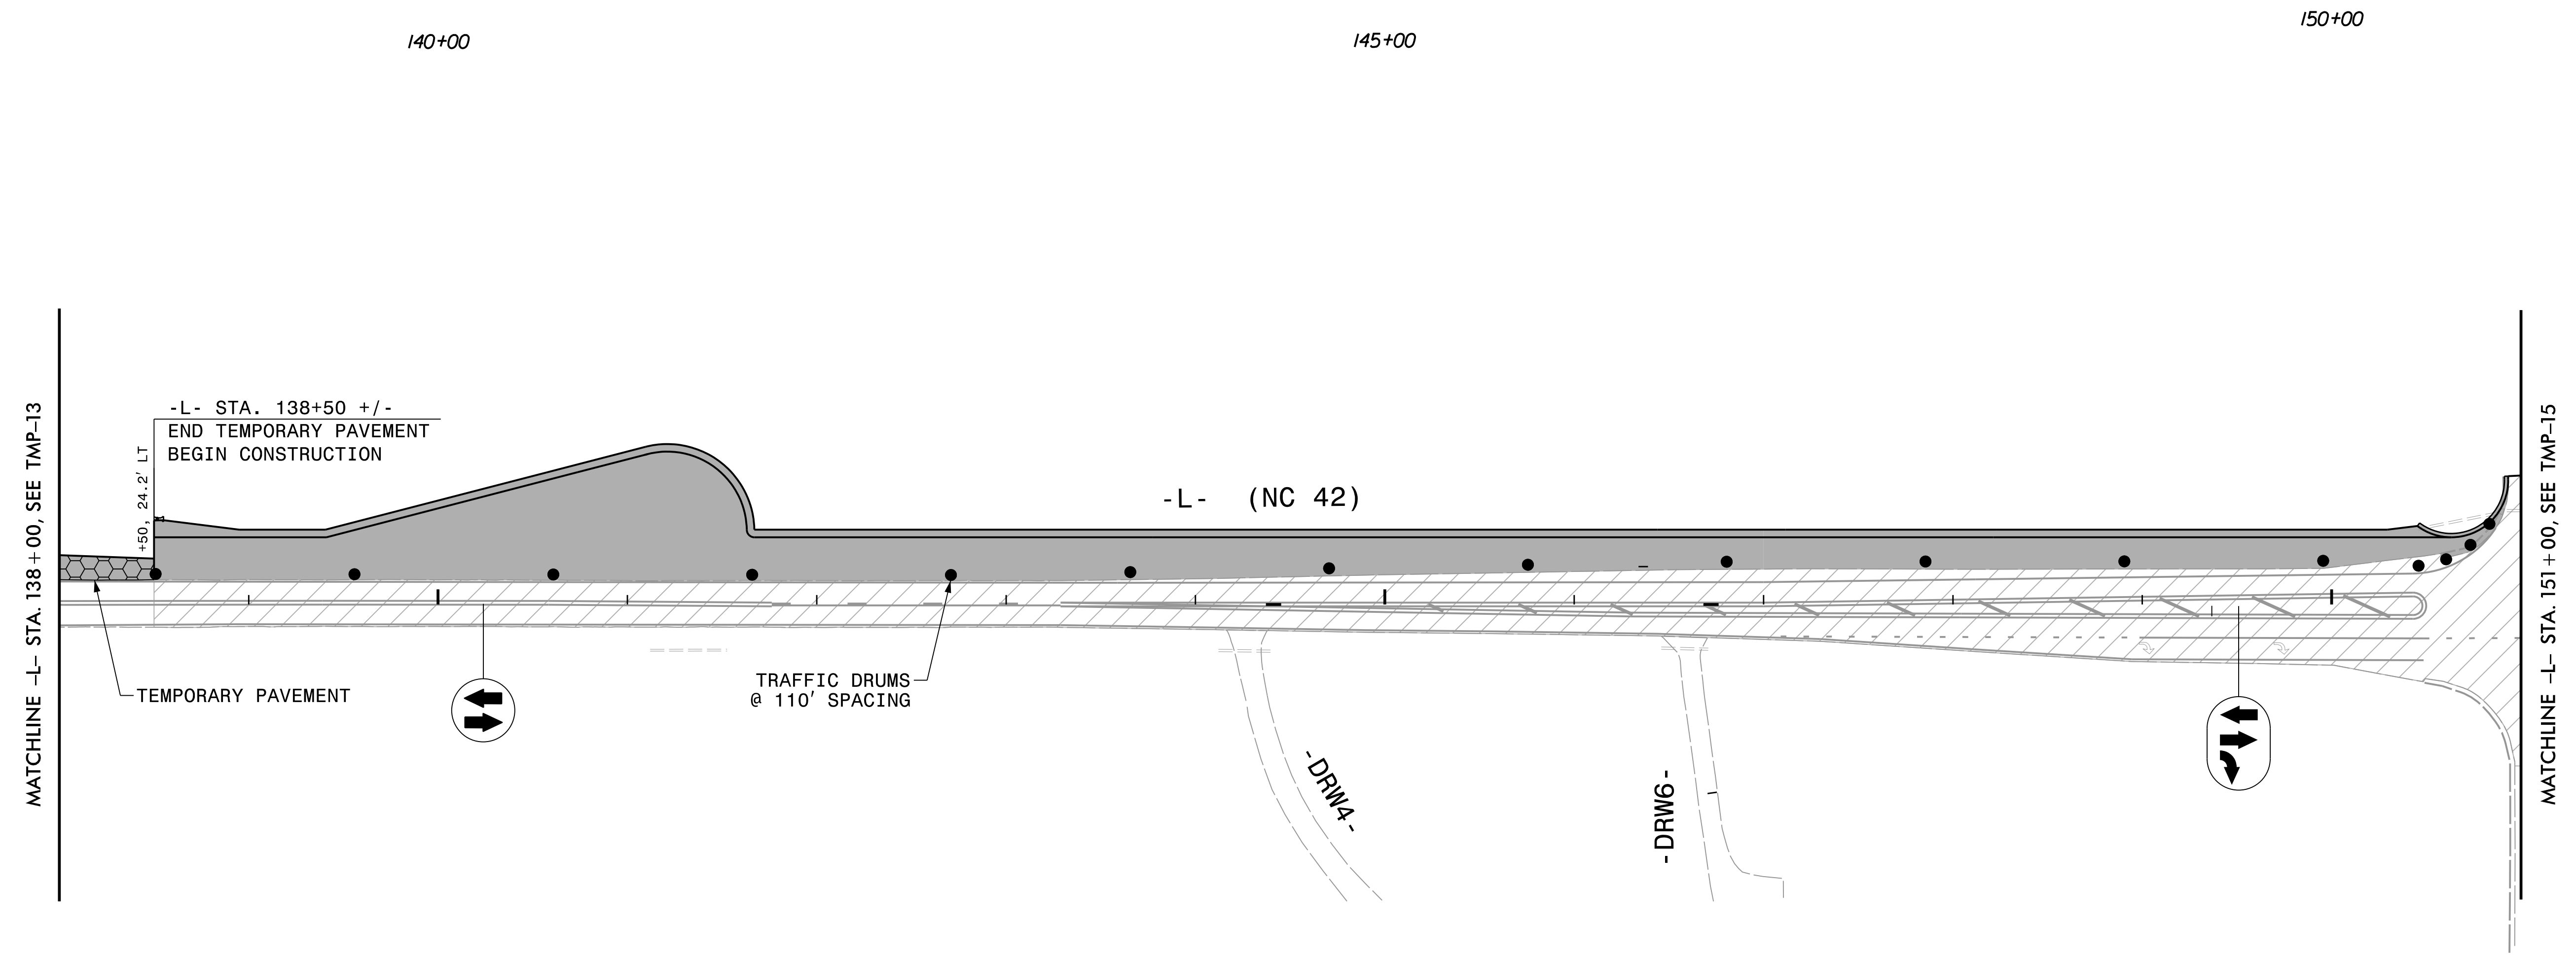


PROJ. REFERENCE NO.	SHEET NO.
R-3825B	TMP-14
 HDR Engineering, Inc. of the Carolinas 555 Fayetteville St, Suite 900 Raleigh, N.C. 27601 N.C.B.E.L.S. License Number: F-0116	




REVISIONS


PLOT DRIVER: NCDOT\_pdf\_color\_eng\_50.plt  
 USER: BSCOTT  
 DATE: 6/5/2018  
 TIME: 11:22:52 AM  
 PENTABLE: NCDOT\_tcp.tbl  
 FILE: p:\p\h\h\users\01\HDR\_US\_East\_01\Documents\3322\10001376\10051231\6.0\_CAD\_BIM\6.2\_Work\_In\_Progress\TrafficControl\TCP\R3825B\_TC\_TMP-14.dgn

APPROVED: *Michelle Ward*  
 DATE: 6/6/2018

SEAL

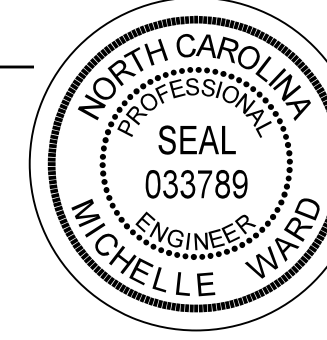

**DOCUMENT NOT CONSIDERED FINAL  
 UNLESS ALL SIGNATURES COMPLETED**

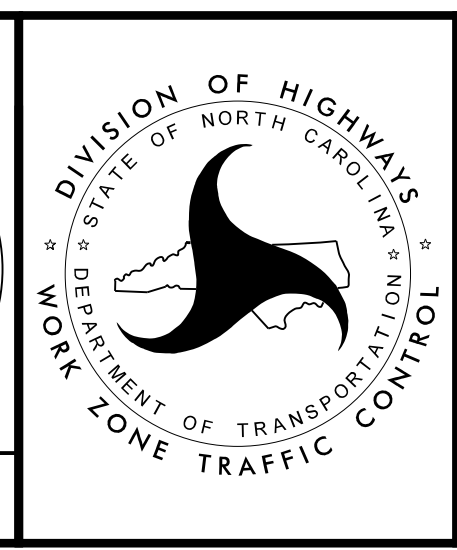

PHASE 1 - STEP 1