



PROJ. REFERENCE NO.	SHEET NO.
R-3825B	TMP-15

**HDR** HDR Engineering, Inc. of the Carolinas  
 555 Fayetteville St., Suite 900 Raleigh, N.C. 27601  
 N.C.B.E.L.S. License Number: F-0116

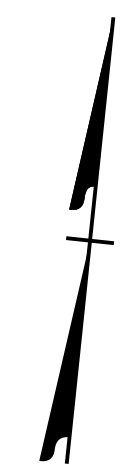

155+00

160+00

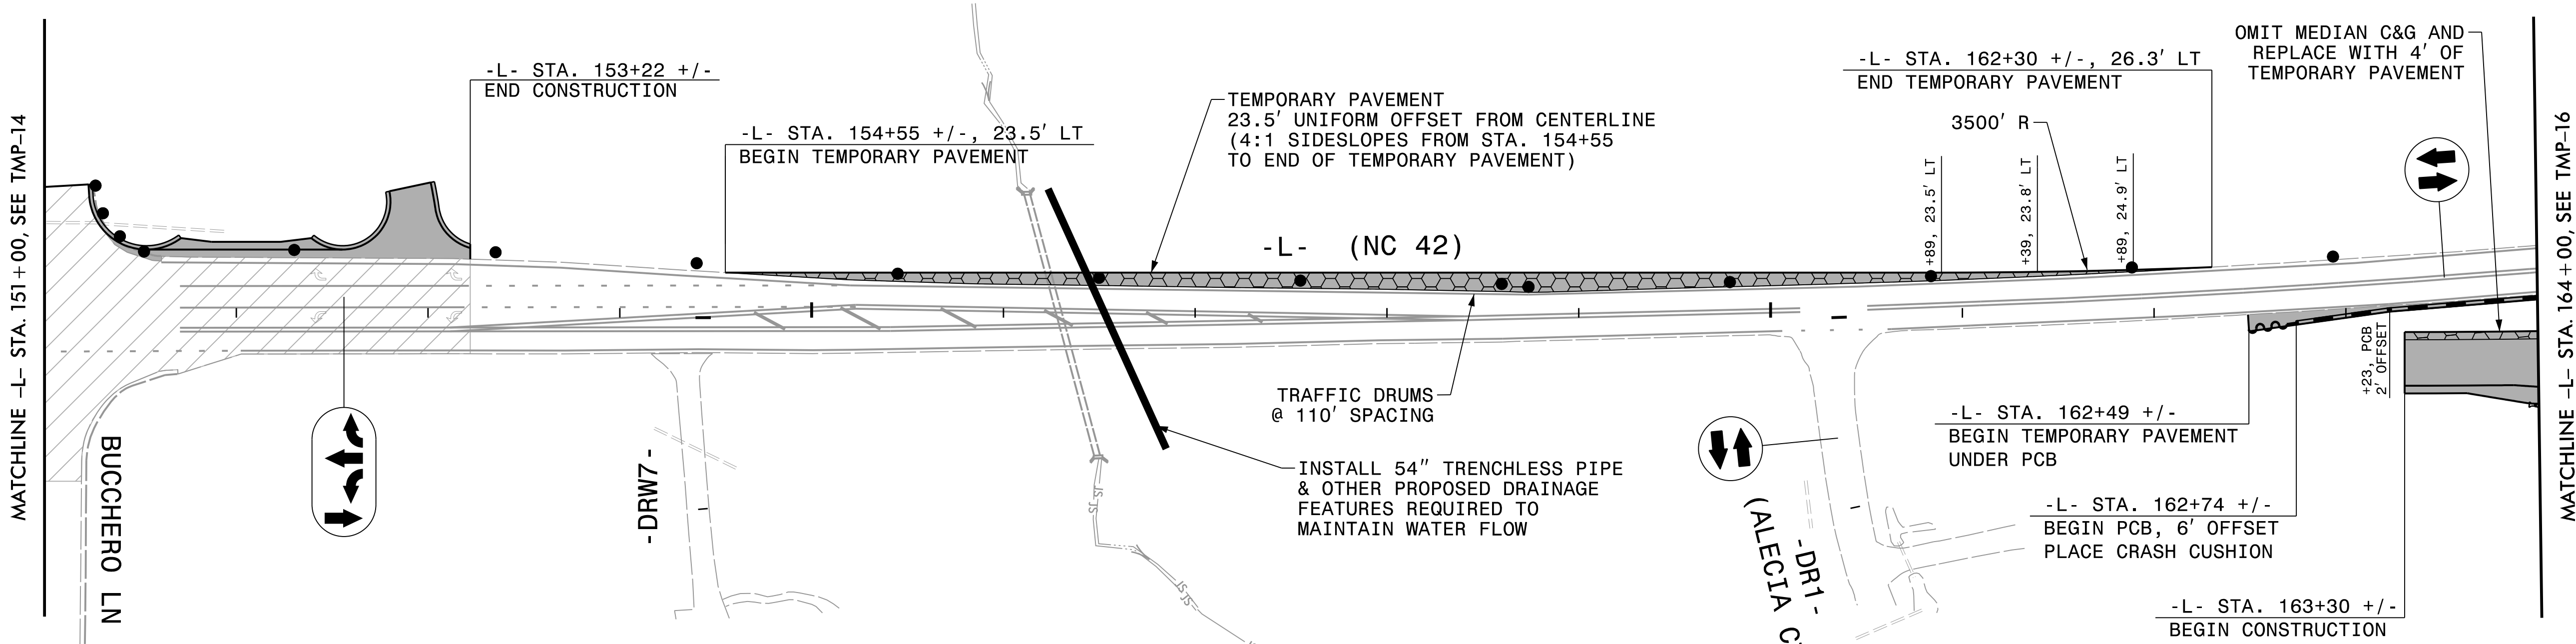


REVISIONS

PLOT DRIVER: NCDOT\_pdf\_color\_eng\_50.plt  
 USER: BSCOTT  
 DATE: 6/5/2018  
 TIME: 11:23:05 AM  
 FILE: p:\p\h\dr\users\01\h\dr\_us\_east\_01\Documents\3322\10001376\10051231\CAD\_BIM\6\_2\_Work\_In\_Progress\TrafficControl\CPAR3825B\_TC\_TMP-15.dgn

APPROVED: *Michelle Ward*  
 DATE: 6/6/2018

SEAL

**DOCUMENT NOT CONSIDERED FINAL  
UNLESS ALL SIGNATURES COMPLETED**

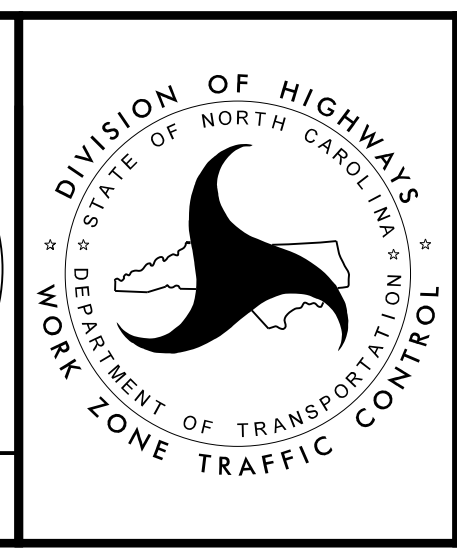

PHASE 1 - STEP 1