
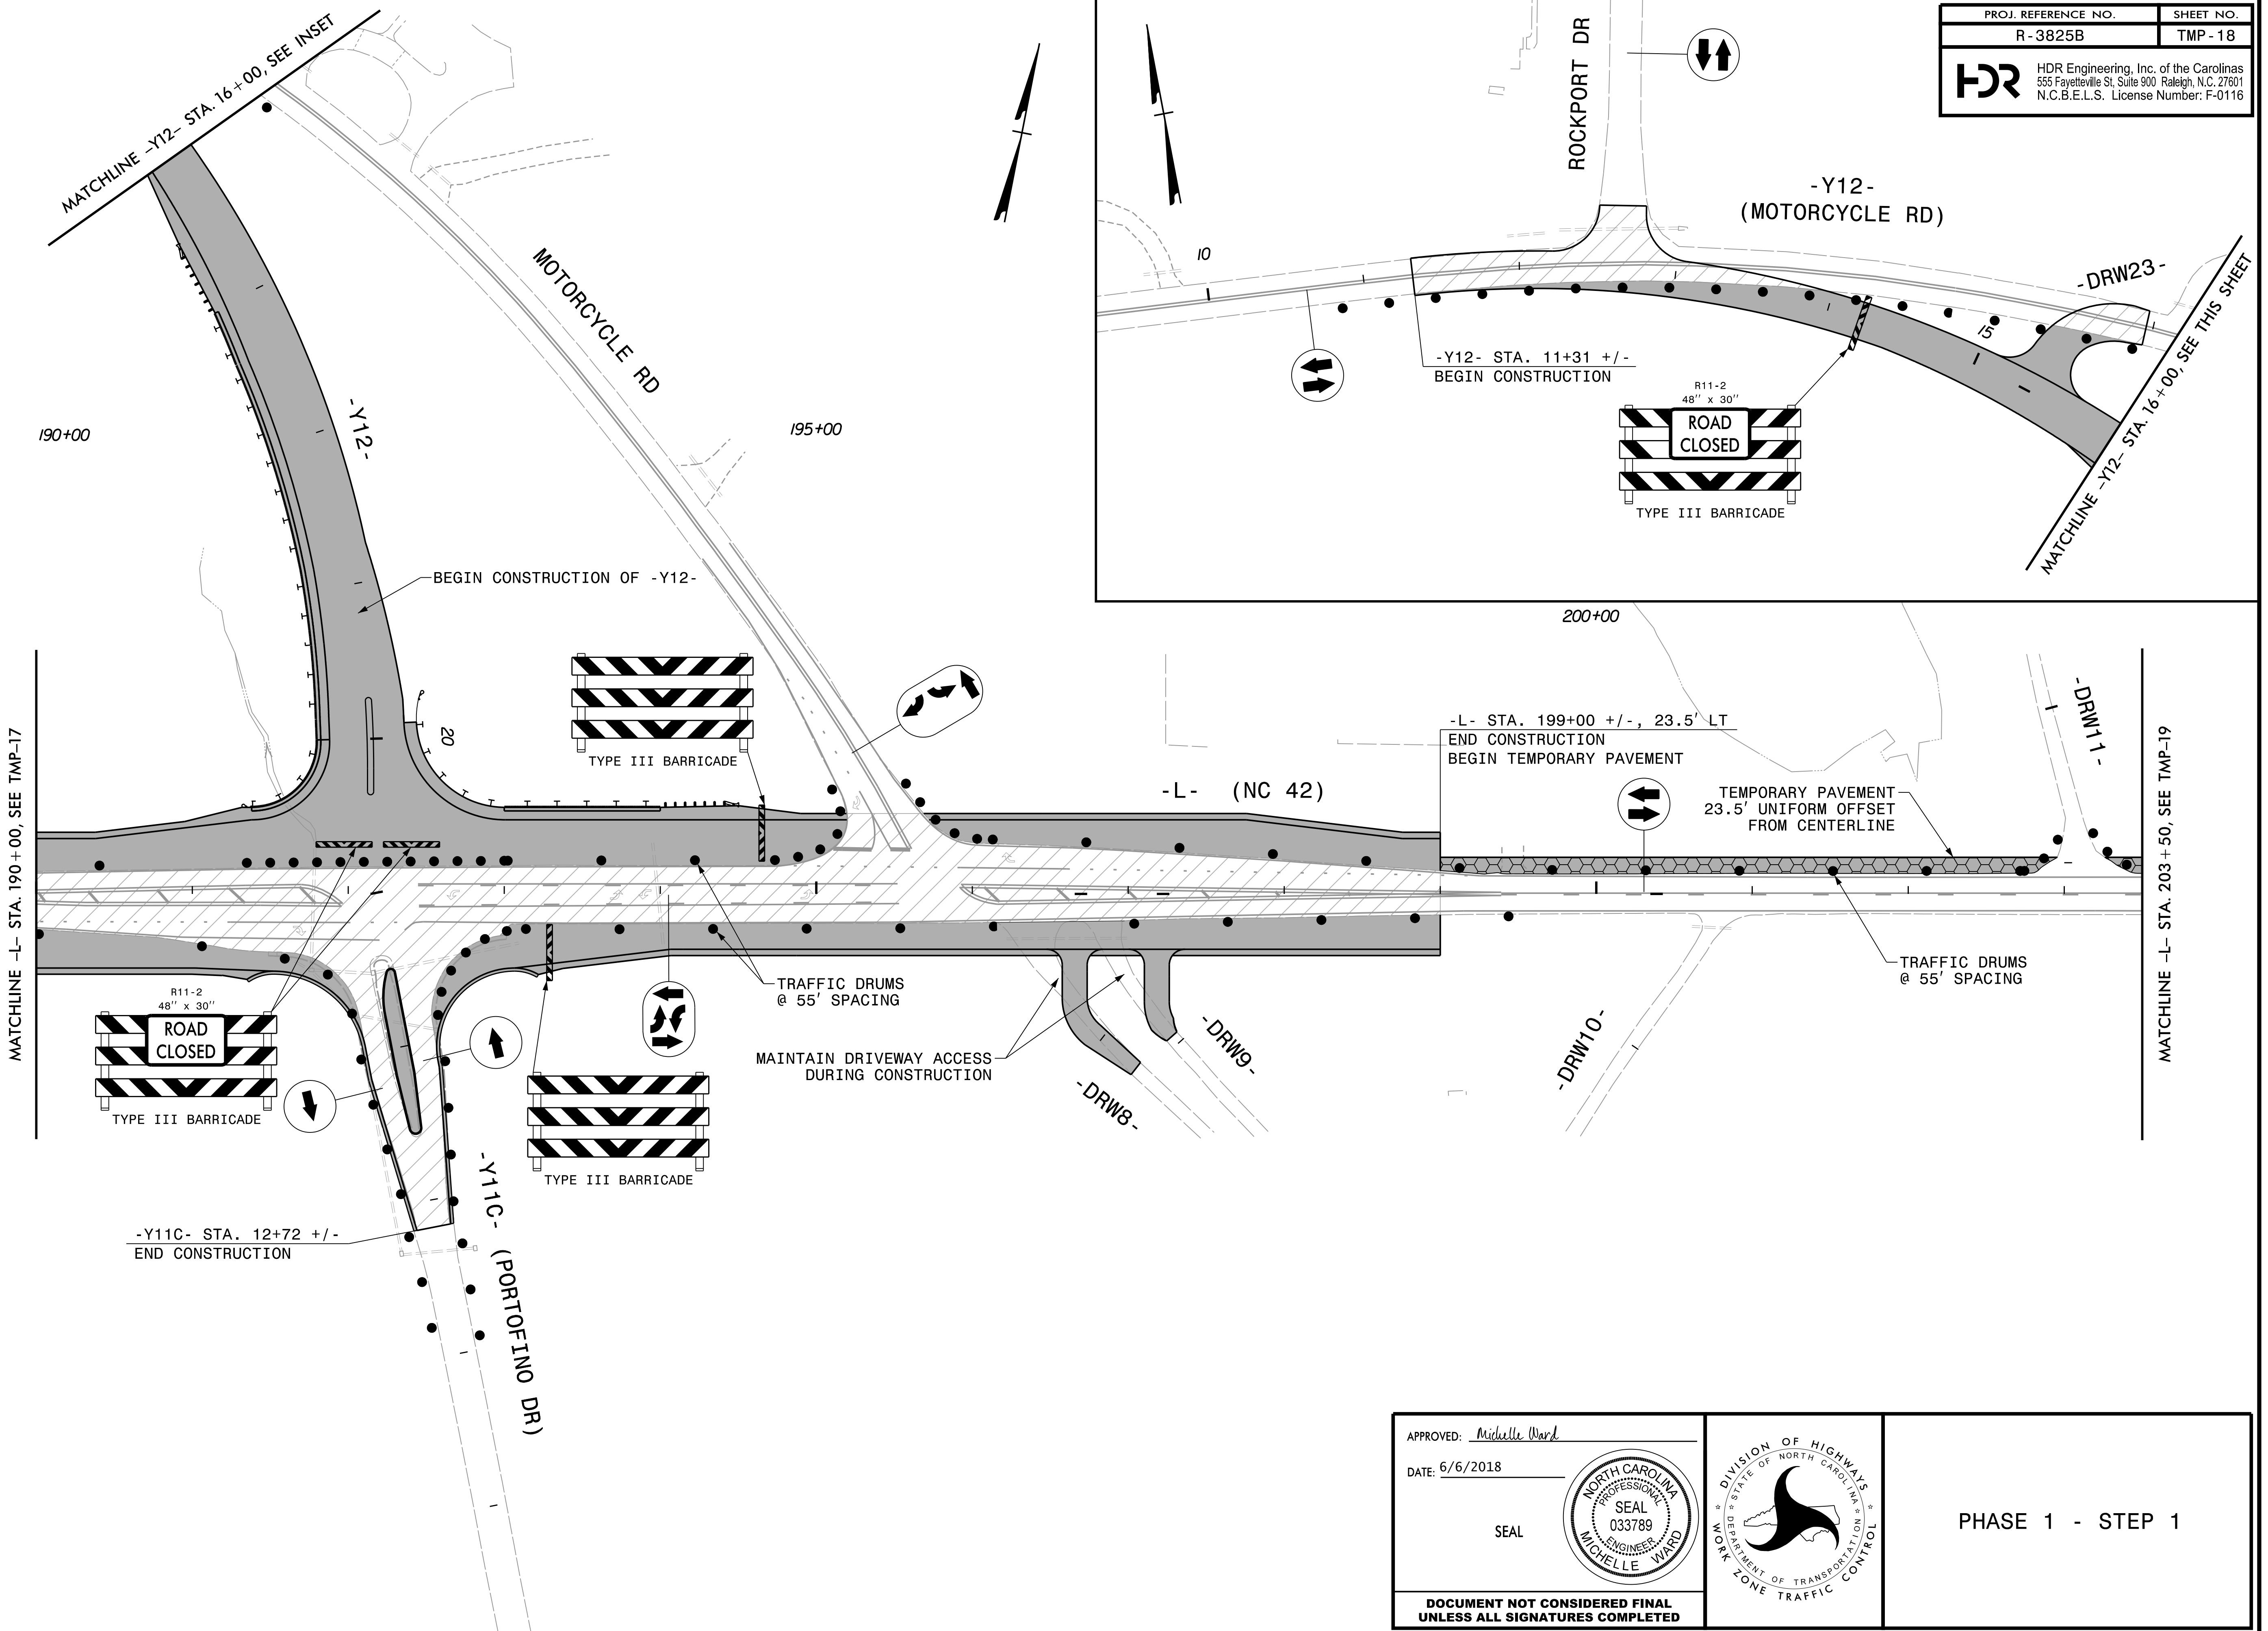


PROJ. REFERENCE NO. R-3825B	SHEET NO. TMP-18
 HDR Engineering, Inc. of the Carolinas 555 Fayetteville St, Suite 900 Raleigh, N.C. 27601 N.C.B.E.L.S. License Number: F-0116	




REVISIONS

PLOT DRIVER: NCDOT_pdf_color_eng_50.plt
 USER: BSCOTT
 DATE: 6/5/2018
 TIME: 11:23:37 AM
 FILE: p:\pwhdr\users\01\HDR-US-East_01\Documents\3322\10001376\10051231\6.0_CAD_BIM\6.2_Work\In-Progress\TrafficControl\TCP\R3825B_TC_TMP-18.dgn


APPROVED: *Michelle Ward*

DATE: 6/6/2018

SEAL

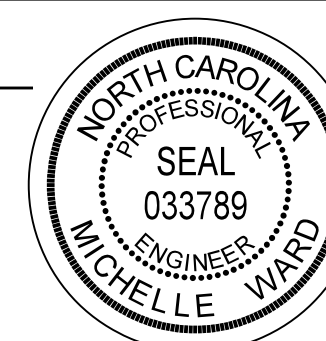

DOCUMENT NOT CONSIDERED FINAL
UNLESS ALL SIGNATURES COMPLETED

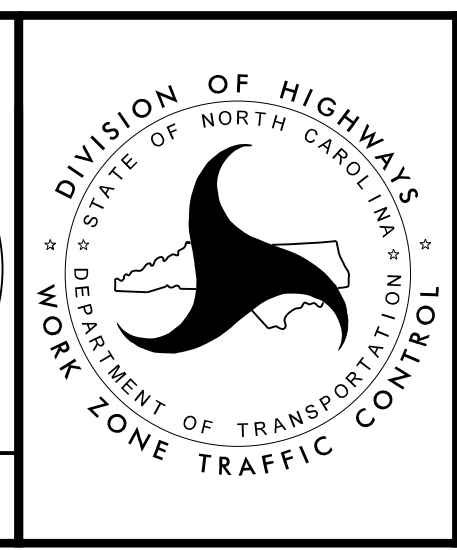

PHASE 1 - STEP 1