

REVISIONS
 04/01/2020: REVISED -Y12A- (FLOWERS PKWY) / -DRW27- / -L- (NC 42) INTERSECTION TO PROVIDE MARKING AND TEMPORARY SIGNAL FOR OPENING OF -DRW27-. ADDED PEDESTRIAN BARRICADES ON -Y12A-.


PLOT DRIVER: NCDOT_pdf_color_eng_50.plt
 USER: CHARNDEN
 PENTABLE: NCDOT_tcp.tbl
 DATE: 4/1/2020
 TIME: 1:31:04 PM
 FILE: C:\Users\charnden\Desktop\Working Folder\R-3825B\R3825B_TC_TMP-20.dgn

NOTES:
1. SEE SHEET TMP-2J FOR CUT SECTION N-N.

APPROVED: *Michelle Ward*

DATE: 4/1/2020

SEAL

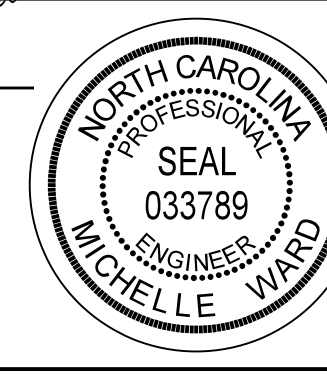

DOCUMENT NOT CONSIDERED FINAL
UNLESS ALL SIGNATURES COMPLETED



PHASE 1 - STEP 1