


PLOT DRIVER: NCDOT_color_eng_50.plt
 USER: CHARNDEN
 DATE: 4/1/2020
 TIME: 1:31:09 PM
 FILE: C:\Users\charnden\Desktop\Working Folder\R-3825B\R3825B_TC_TMP-25.dgn

REVISIONS
 04/01/2020: REVISED -Y12A- (FLOWERS PKWY) / -DRW27- / -L- (NC 42) INTERSECTION TO PROVIDE MARKING AND TEMPORARY SIGNAL FOR OPENING OF -DRW27-.

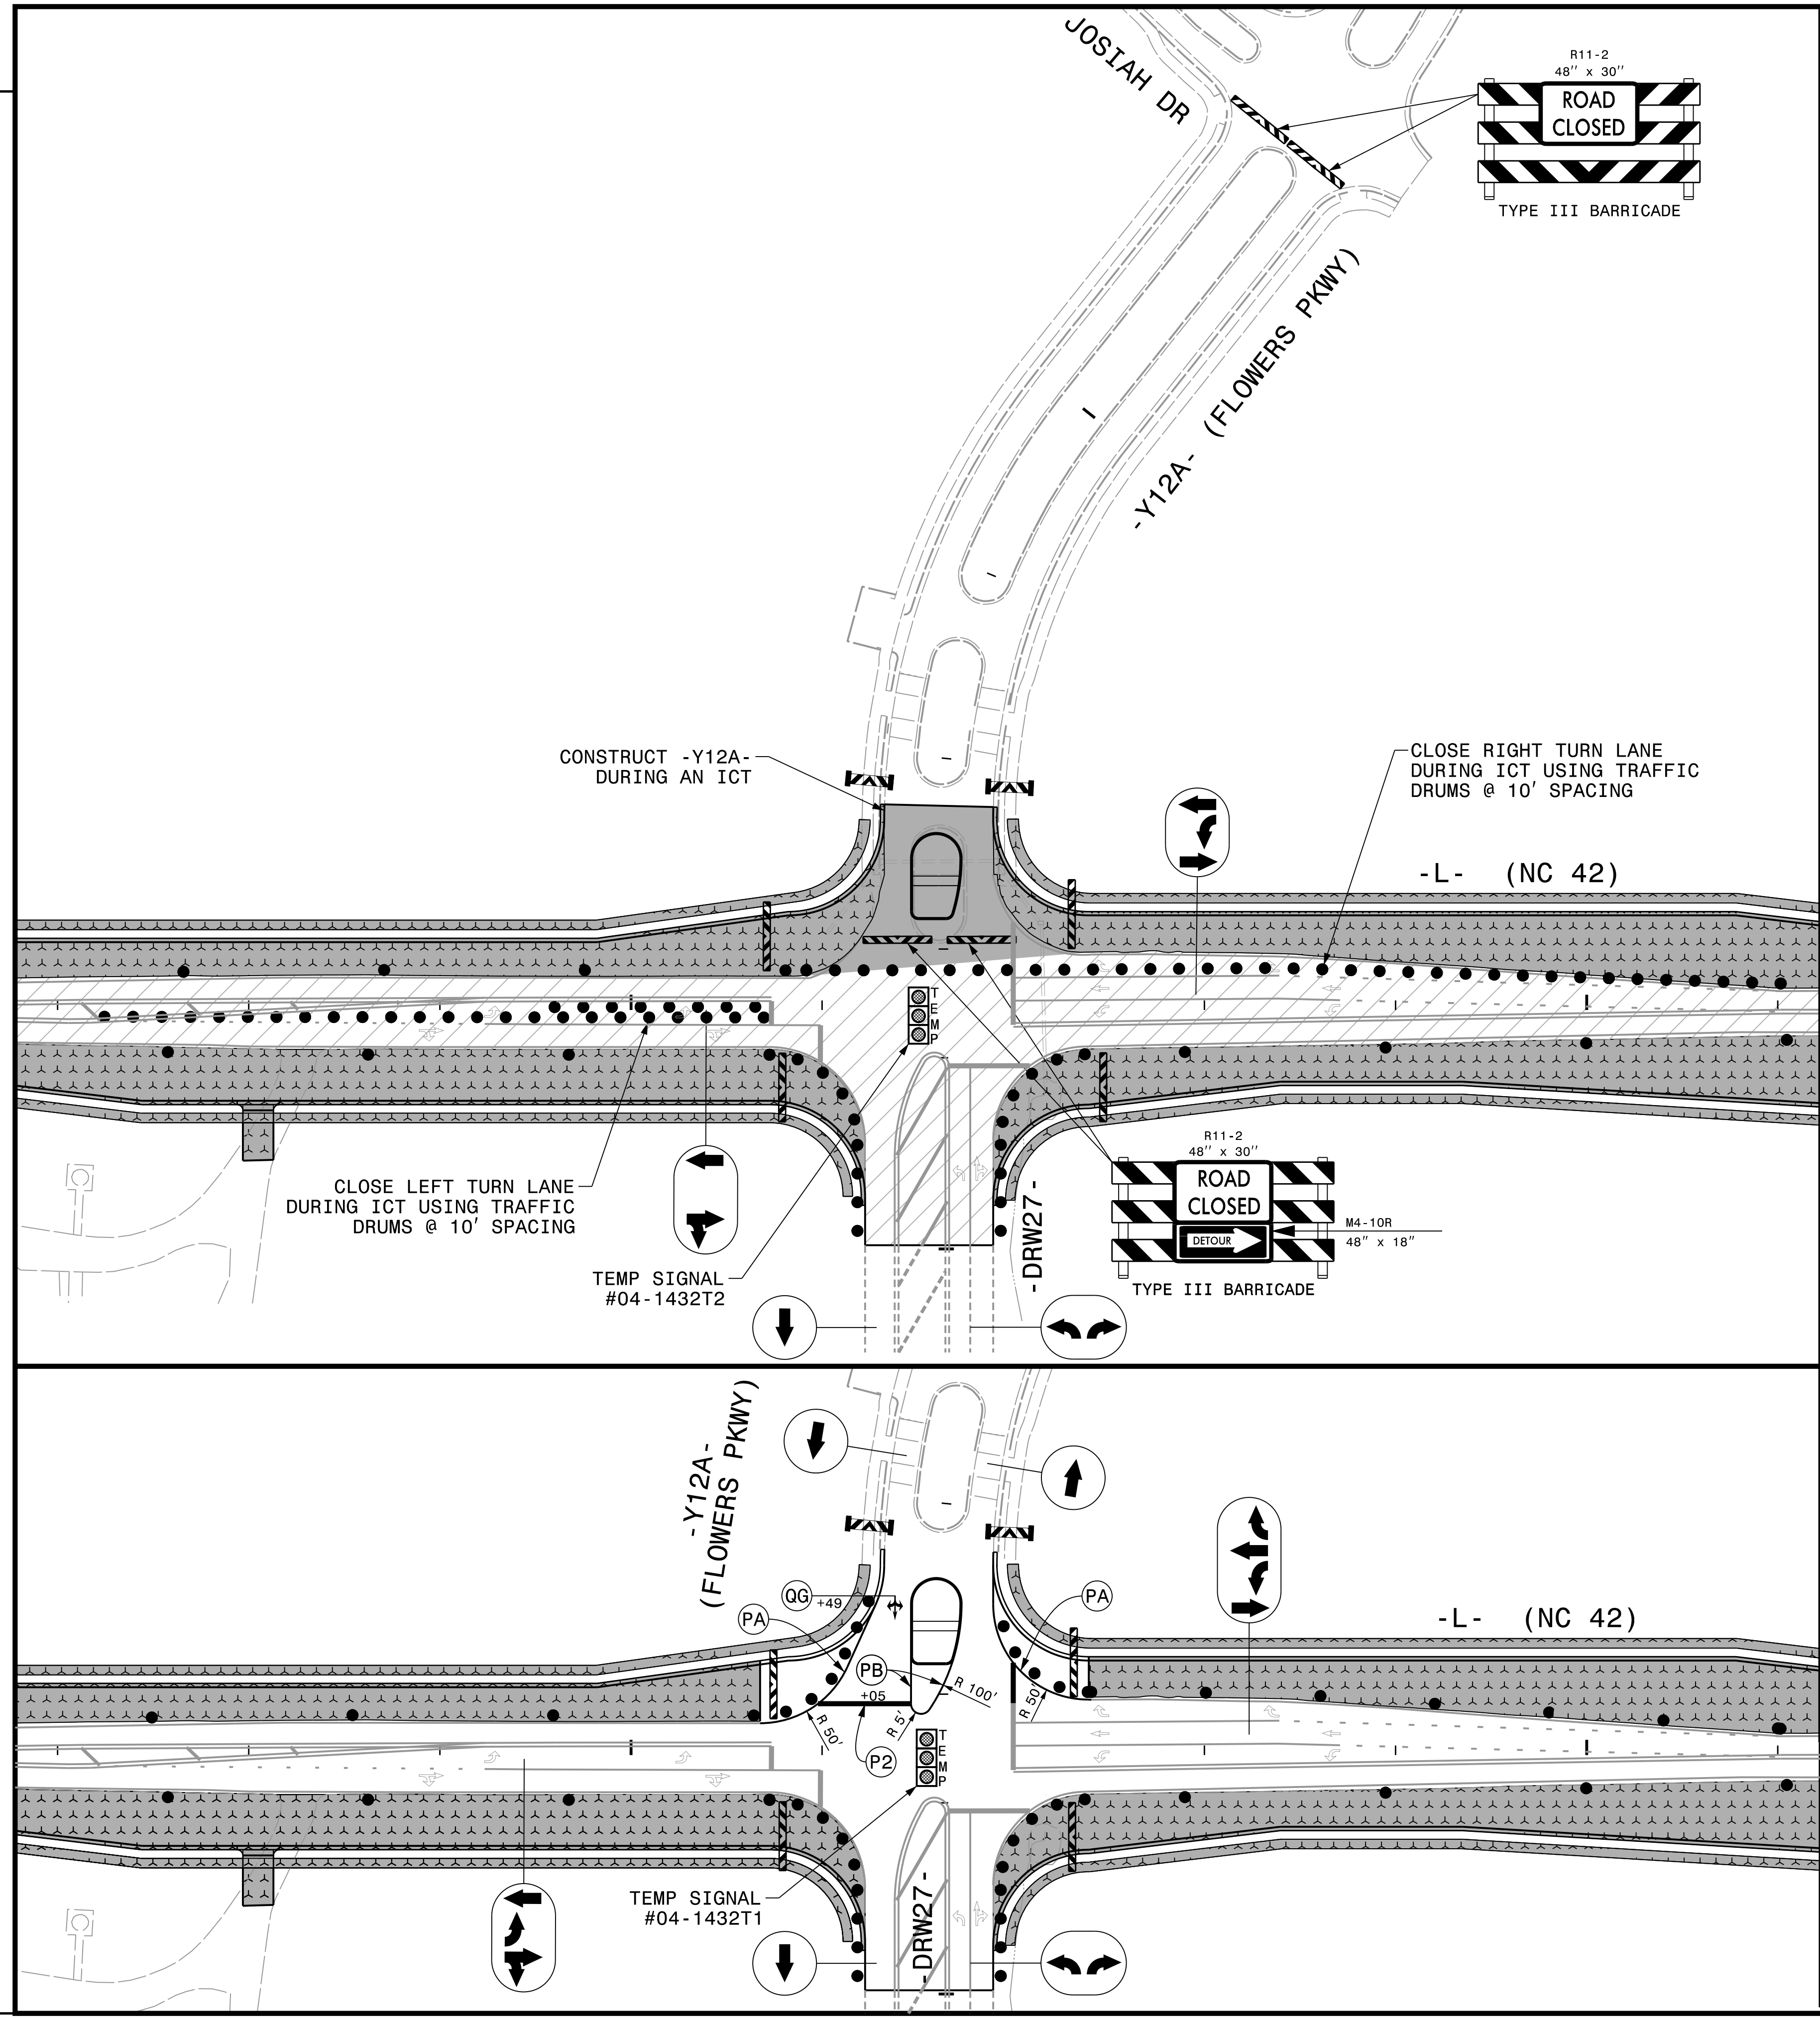

CMS 1 & 2		PROJ. REFERENCE NO. R-3825B	SHEET NO. TMP-25
MESSAGE NO. 1 FLOWERS PKWY CLSD AHD	MESSAGE NO. 2 USE BUFFALO ROAD	CHANGEABLE MESSAGE SIGN	

NOTES:
 1. SEE RSD 1101.03, SHEETS 1 & 2 OF 9 AND THIS SHEET FOR ADDITIONAL SIGN AND BARRICADE PLACEMENT.
 2. SEE SHEET TMP-02L FOR SP-02 SIGN DESIGN.

A FLOWERS PKWY SP-02 DETOUR M4-8 24" X 12" M5-1 21" X 15"	B FLOWERS PKWY SP-02 DETOUR M4-8 24" X 12" M6-1 L 21" X 15"	C FLOWERS PKWY SP-02 DETOUR M4-8 24" X 12" M6-1 21" X 15"	D FLOWERS PKWY SP-02 END DETOUR M4-8 A 24" X 18" M4-8 A 24" X 18"
E DETOUR M4-8 24" X 12" TO M4-5 24" X 12" 42 M1-5 M6-1 L 21" X 15"	F DETOUR M4-8 24" X 12" TO M4-5 24" X 12" 42 M1-5 M6-1 21" X 15"	G END DETOUR M4-8 A 24" X 18" TO M4-5 24" X 12" 42 M1-5	

APPROVED: *Michelle Ward*

DATE: 4/1/2020

SEAL

PHASE 1 - STEP 1B

DOCUMENT NOT CONSIDERED FINAL UNLESS ALL SIGNATURES COMPLETED