
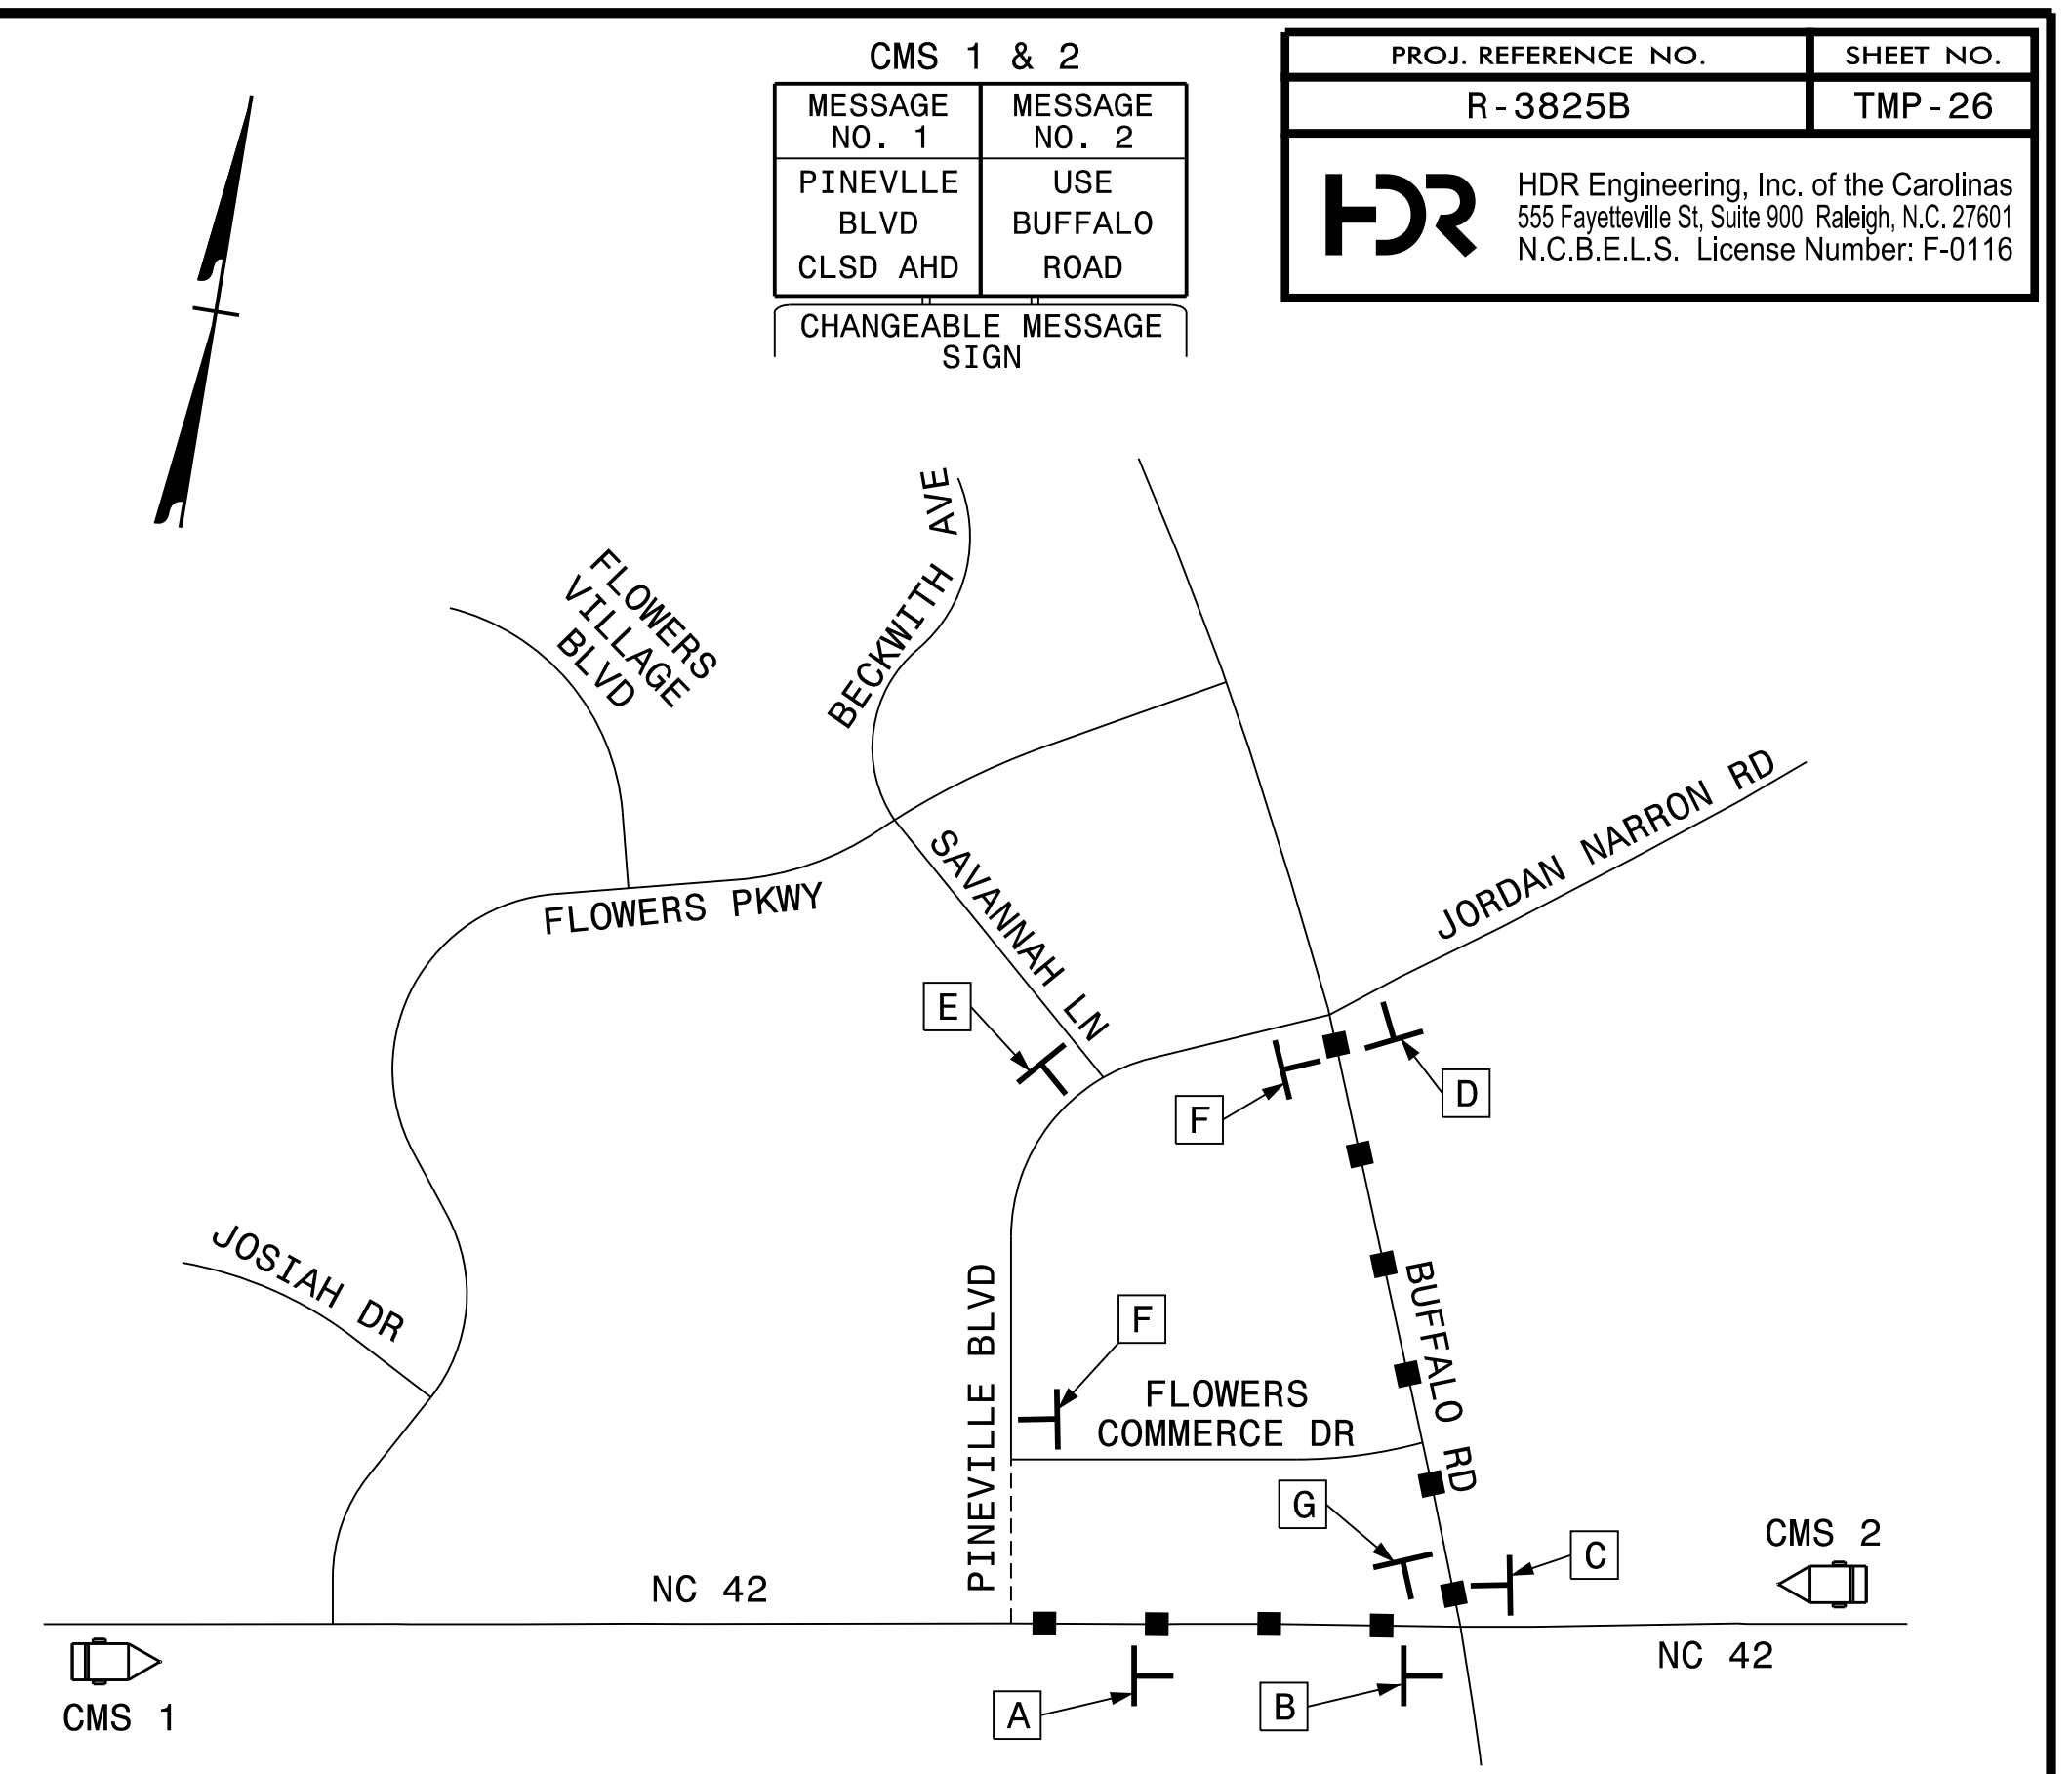



PLOT DRIVER: NCDOT_color_eng_50.plt
 USER: BSCOTT
 DATE: 6/5/2018
 PENTABLE: NCDOT_tcp.tbl
 TIME: 3:34:07 PM
 FILE: p:\pwhdr\users\01\HDR_US_East_01\Documents\3322\10001376\10051231\6.0_CAD_BIM\6.2_Work_In_Progress\Traffic\TrafficControl\TCP\R3825B_TC_TMP-26.dgn

REVISIONS

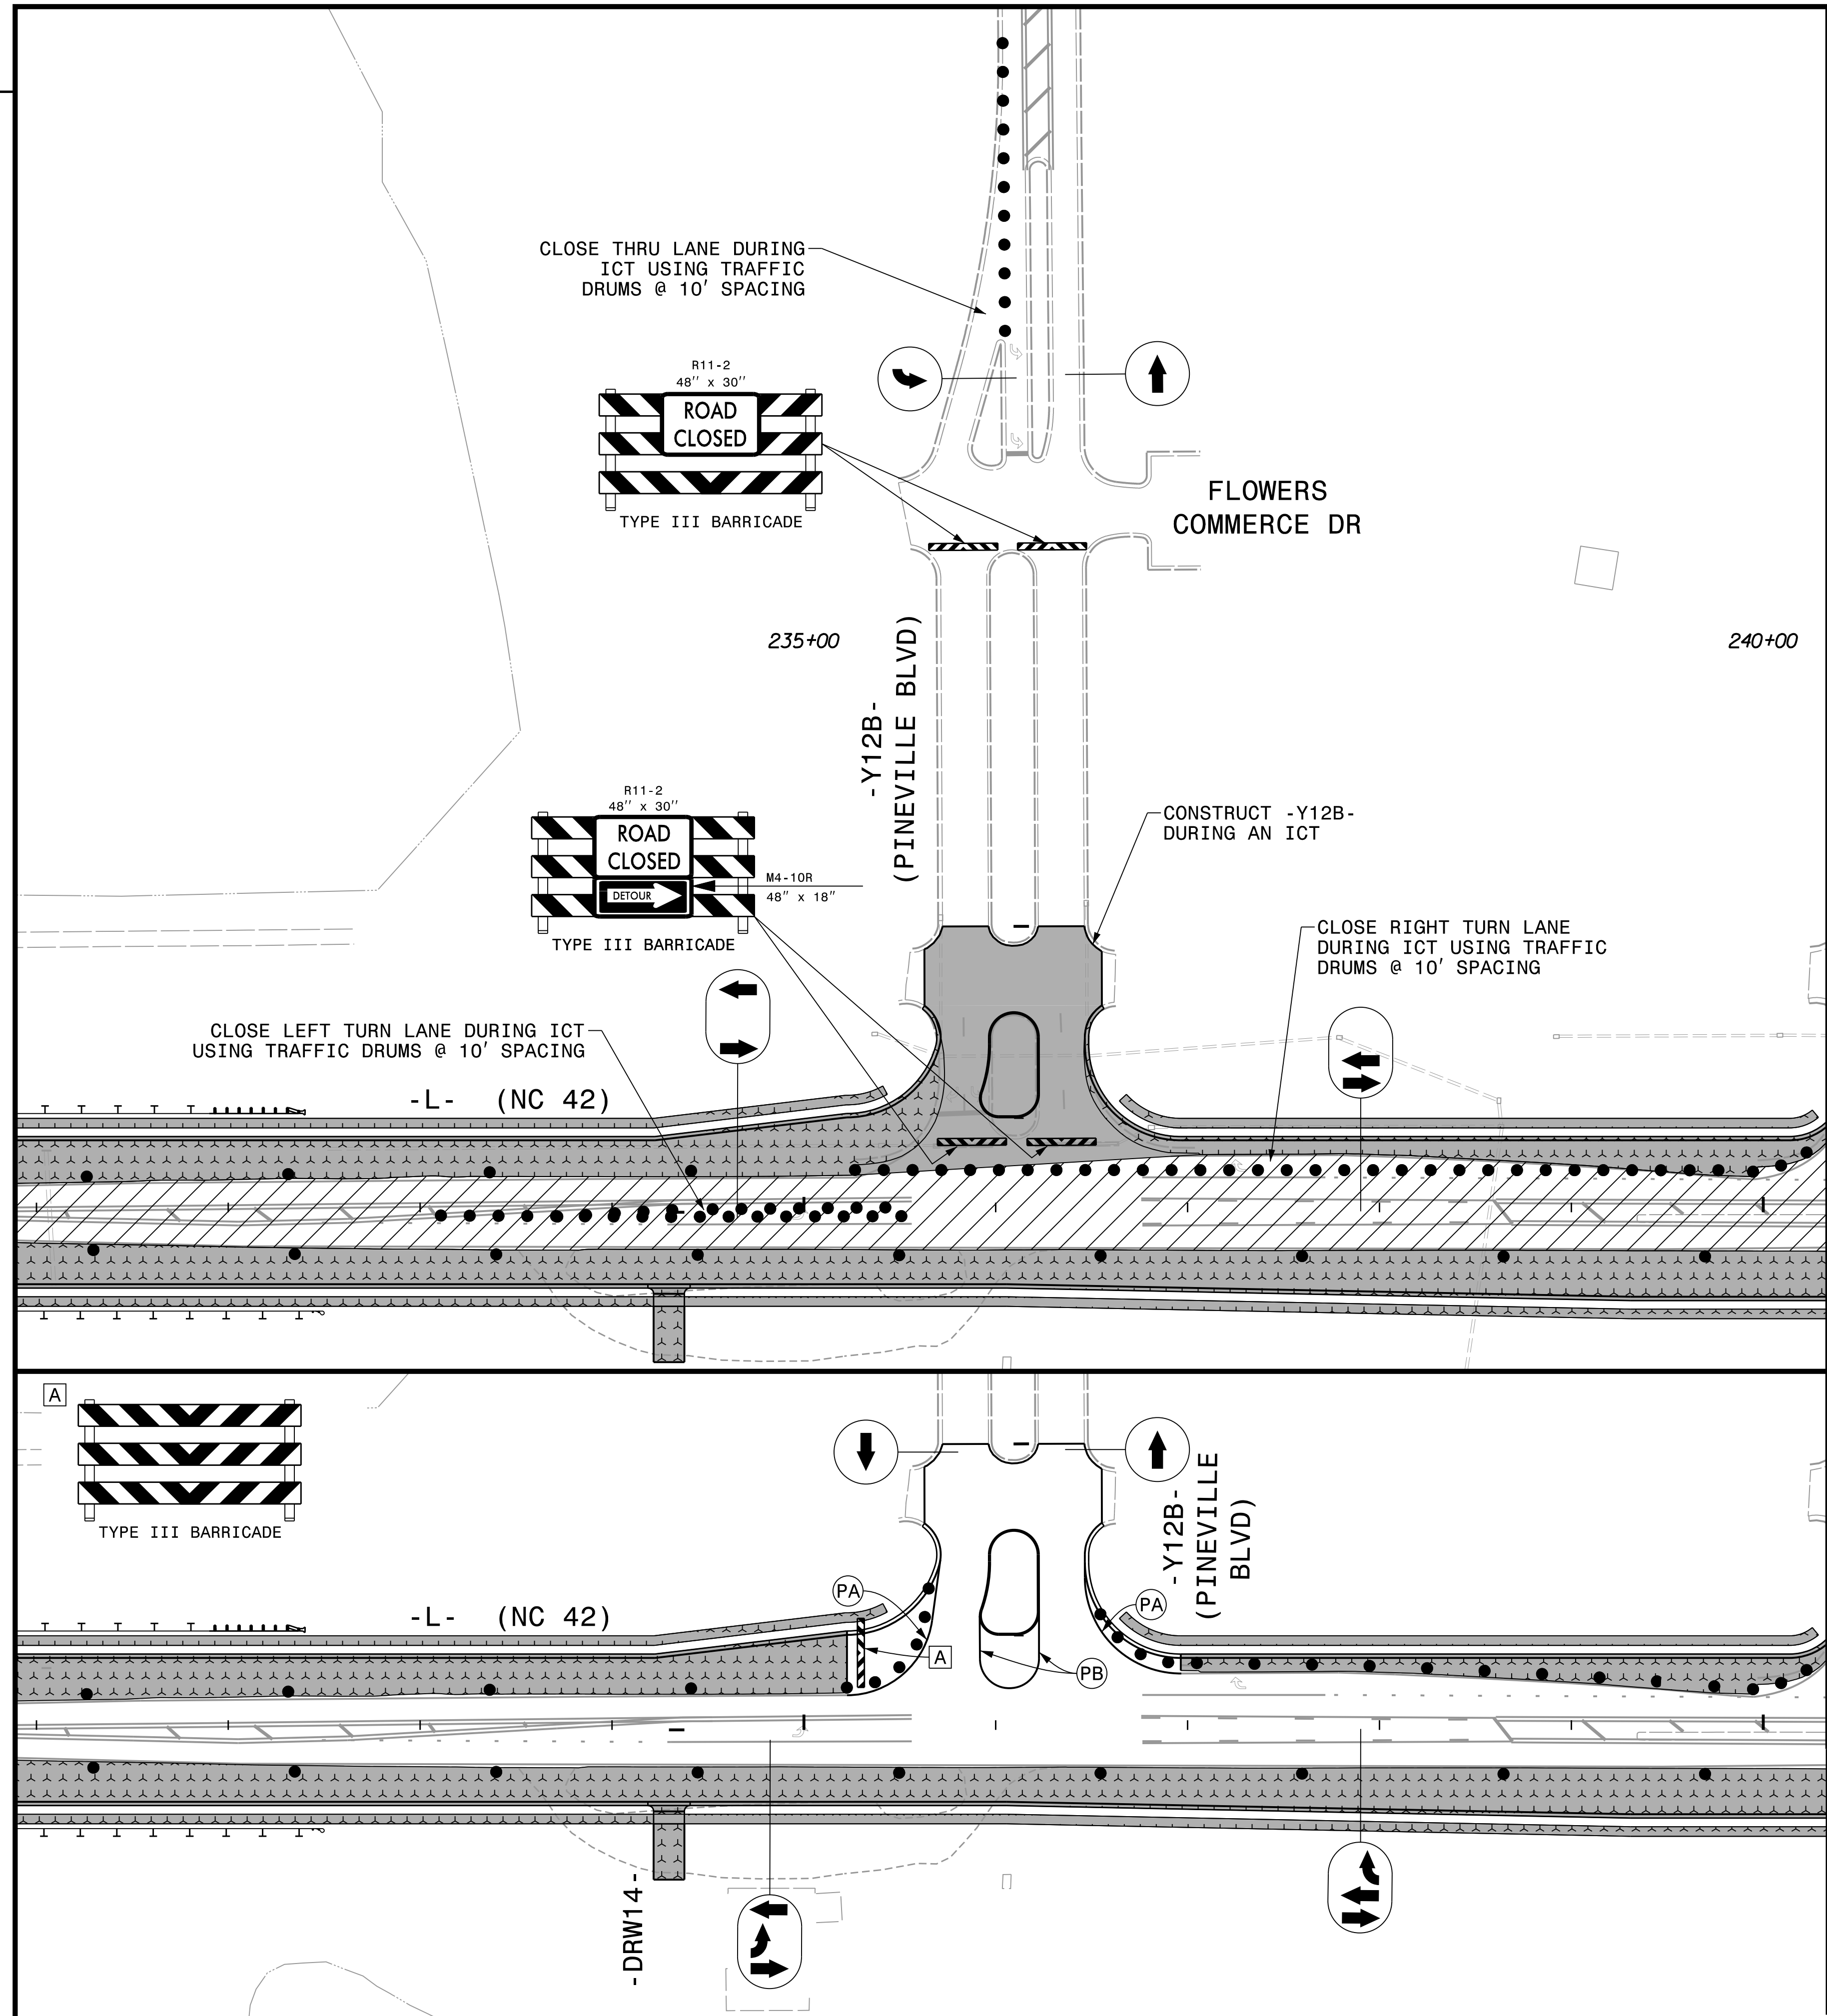


CMS 1 & 2	
MESSAGE NO. 1	MESSAGE NO. 2
PINEVILLE BLVD CLSD AHD	USE BUFFALO ROAD
CHANGEABLE MESSAGE SIGN	


PROJ. REFERENCE NO. R-3825B	SHEET NO. TMP-26
HDR Engineering, Inc. of the Carolinas 555 Fayetteville St, Suite 900 Raleigh, N.C. 27601 N.C.B.E.L.S. License Number: F-0116	

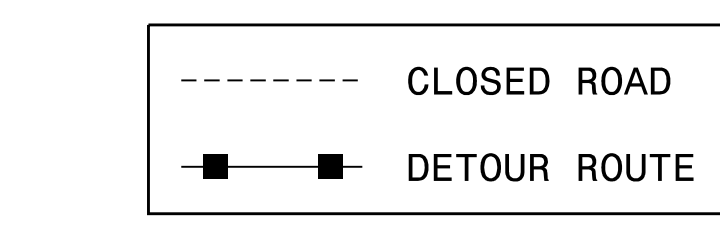

NOTES:
 1. SEE RSD 1101.03, SHEETS 1 & 2 OF 9 AND THIS SHEET FOR ADDITIONAL SIGN AND BARRICADE PLACEMENT.
 2. SEE SHEET TMP-02M FOR SP-03 SIGN DESIGN.

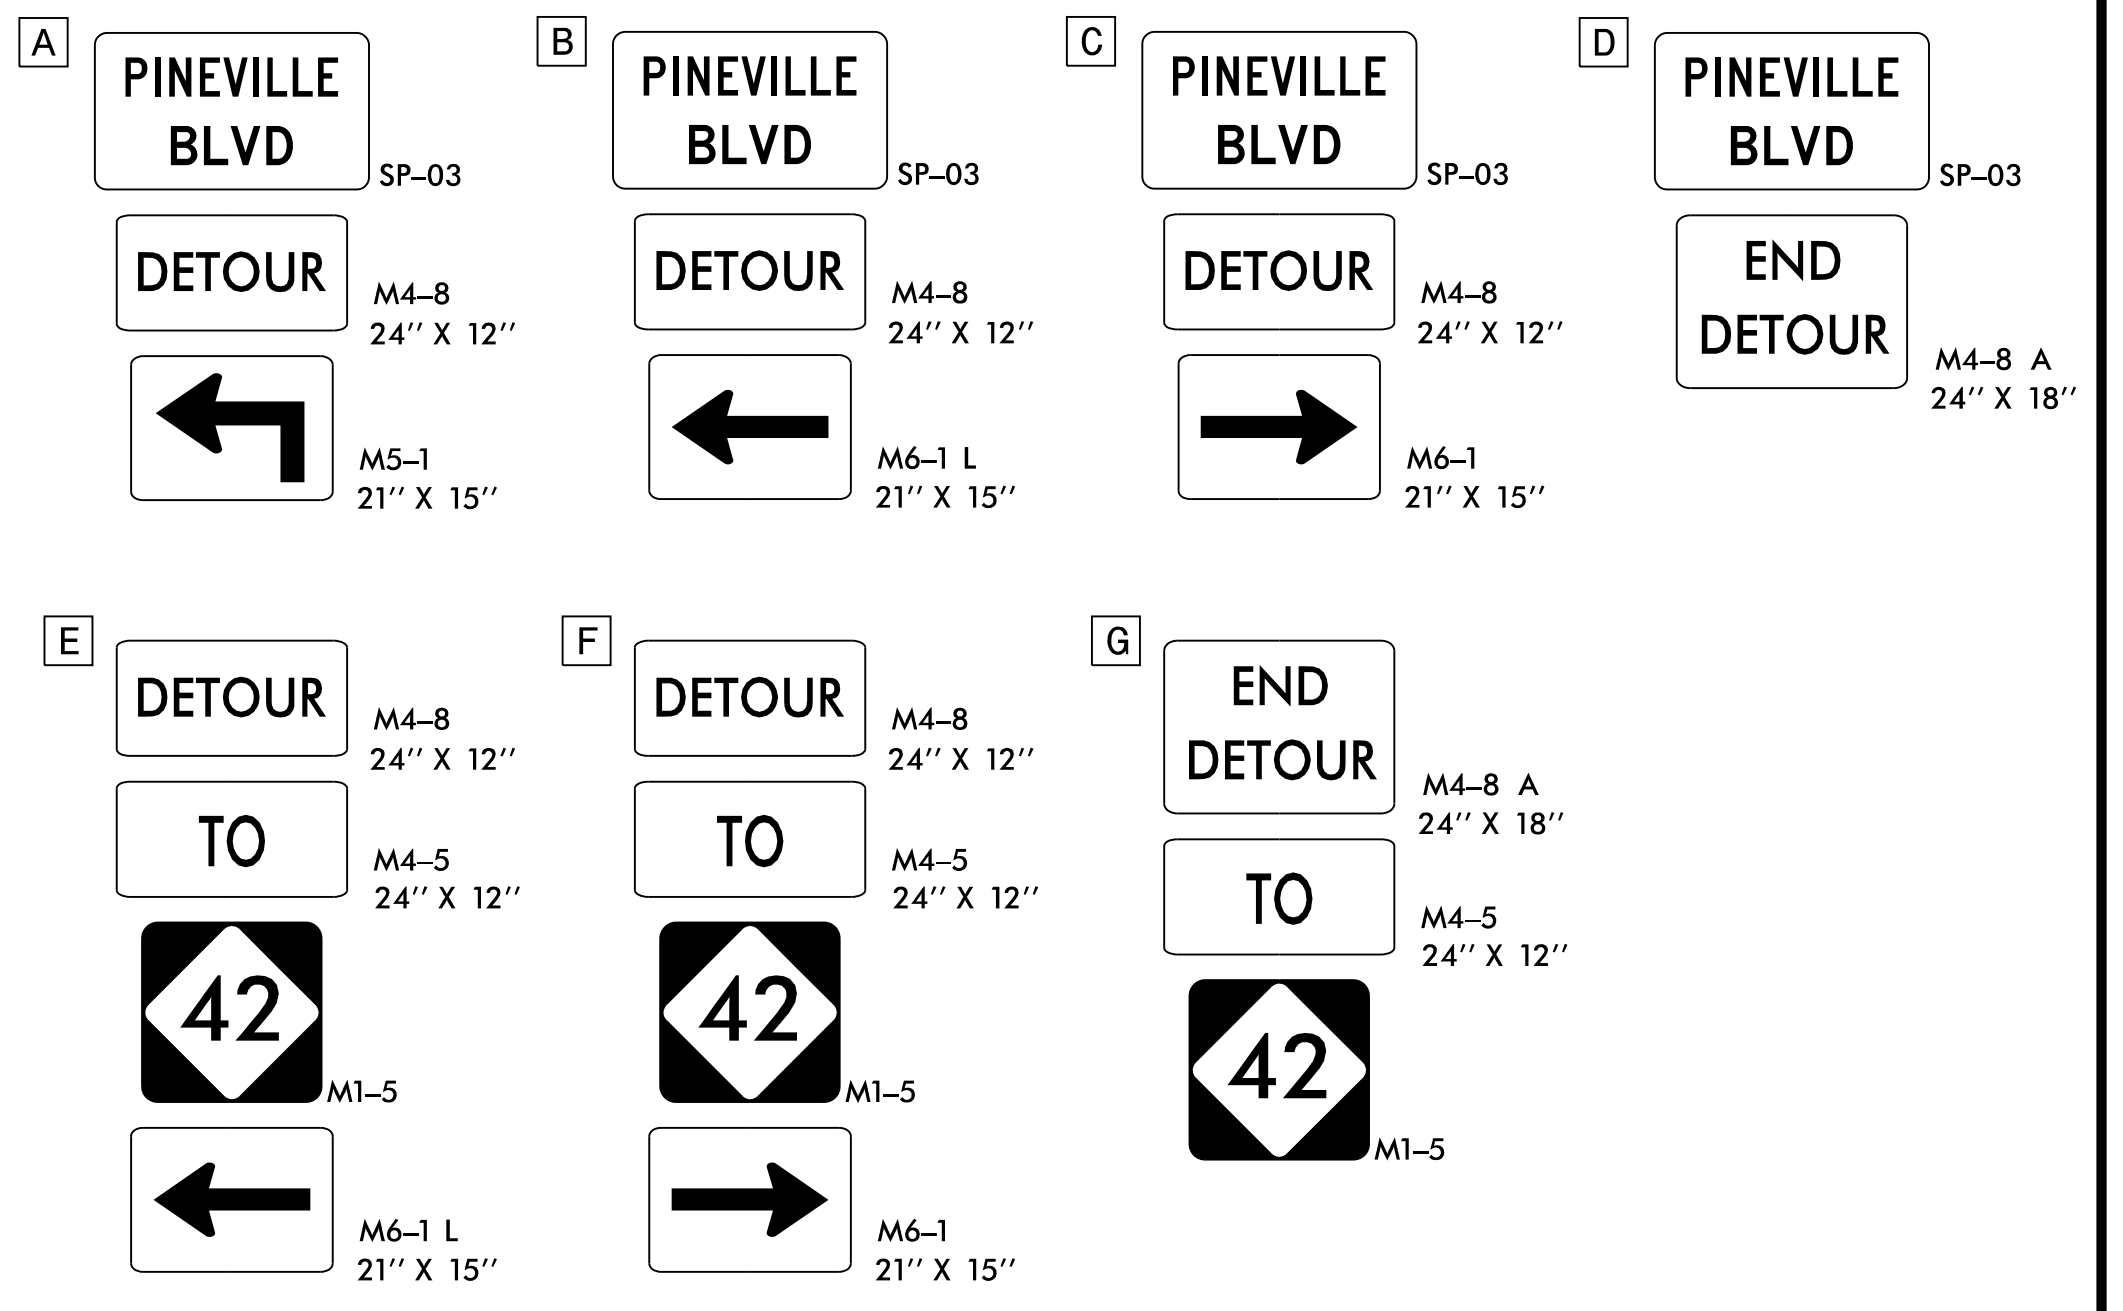

APPROVED: *Michelle Ward*
 DATE: 6/6/2018
 SEAL

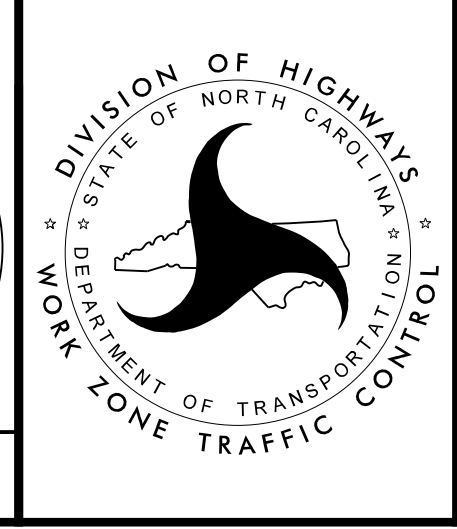

PHASE 1 - STEP 1C

DOCUMENT NOT CONSIDERED FINAL UNLESS ALL SIGNATURES COMPLETED