

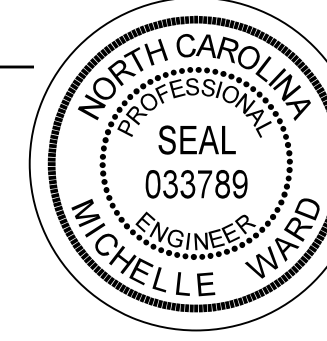
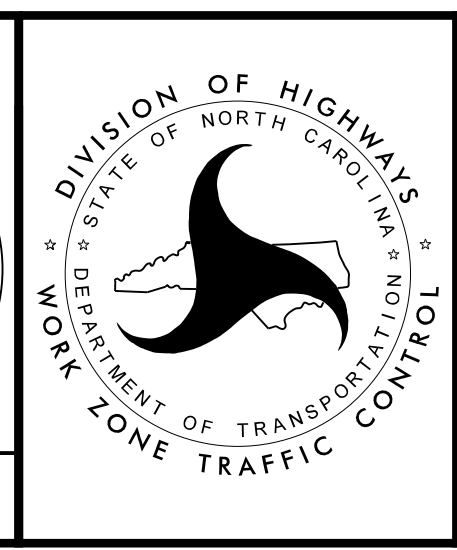
REVISIONS

PLOT DRIVER: NCDOT_pdf_color_eng_50.plt
 USER: BSCOTT
 DATE: 6/5/2018
 PENTABLE: NCDOT_tcp.tbl
 TIME: 11:25:24 AM
 FILE: p:\pwhdr\users\01\HDR_US_East_01\Documents\3322\10001376\10051231\6.0_CAD_BIM\6.2_Work_In_Progress\TrafficControl\TCP\3825B_TC_TMP-28.dgn

NOTE:
 SEE SHEET TMP-2B FOR CUT SECTION A-A

APPROVED: *Michelle Ward*
 DATE: 6/6/2018

SEAL

PHASE 1 - STEP 2

DOCUMENT NOT CONSIDERED FINAL
 UNLESS ALL SIGNATURES COMPLETED