
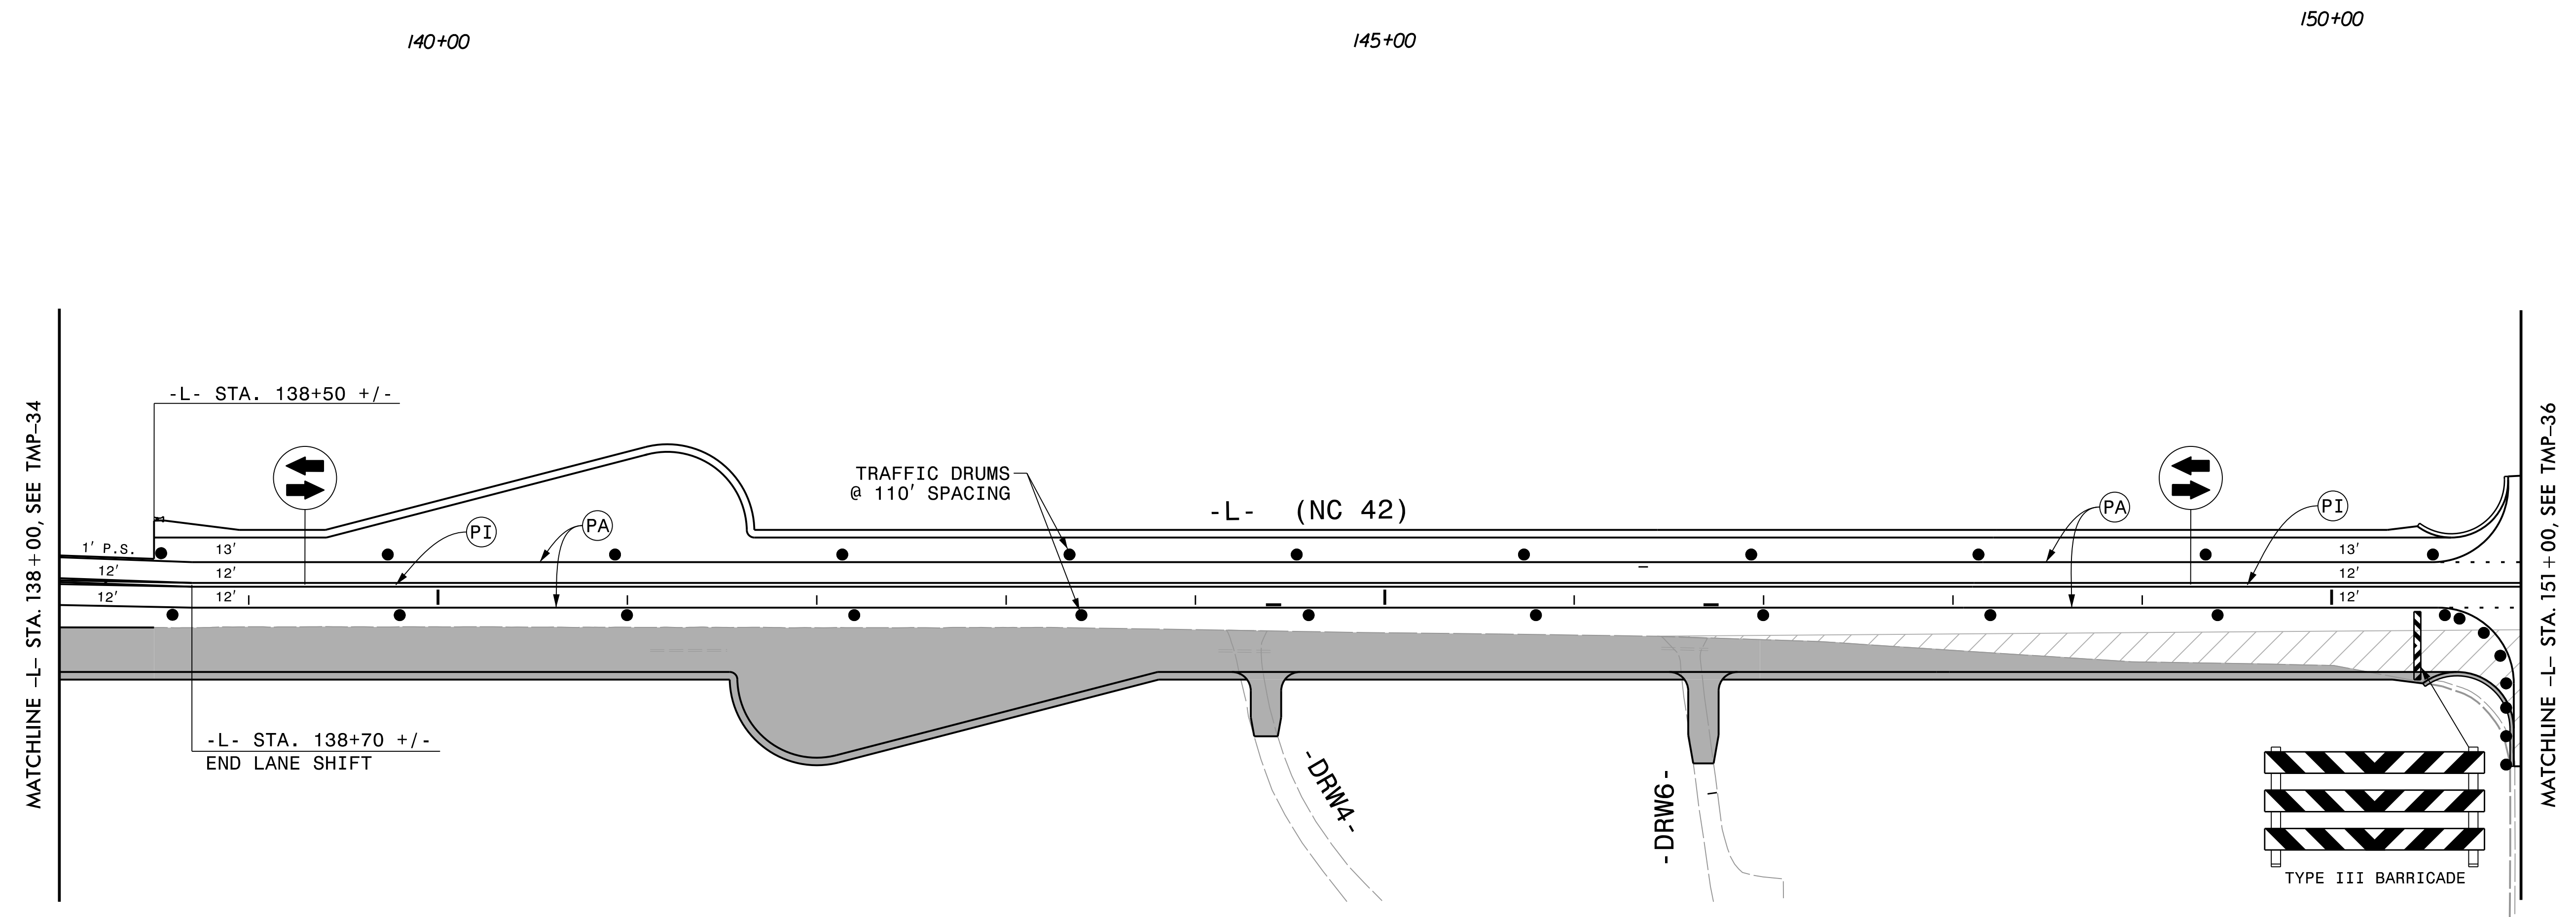
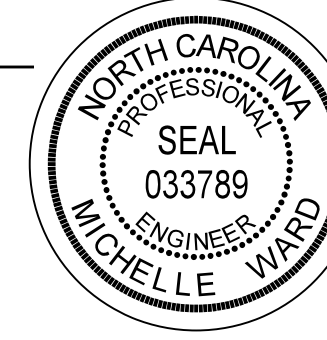



PROJ. REFERENCE NO. R-3825B	SHEET NO. TMP-35
 HDR Engineering, Inc. of the Carolinas 555 Fayetteville St, Suite 900 Raleigh, N.C. 27601 N.C.B.E.L.S. License Number: F-0116	



REVISIONS

PLOT DRIVER: NCDOT\_pdf\_color\_eng\_50.plt  
 USER: BSCOTT  
 DATE: 6/5/2018  
 TIME: 11:26:42 AM  
 FILE: p:\pwhdr\users\BSCOTT\Documents\3322\10001376\10051231\6.0\_CAD\_BIM\6.2\_Work\_In\_Progress\TrafficControl\TCP\R3825B\_Tc\_TMP-35.dgn

APPROVED: *Michelle Ward*  
 DATE: 6/6/2018  
 SEAL  

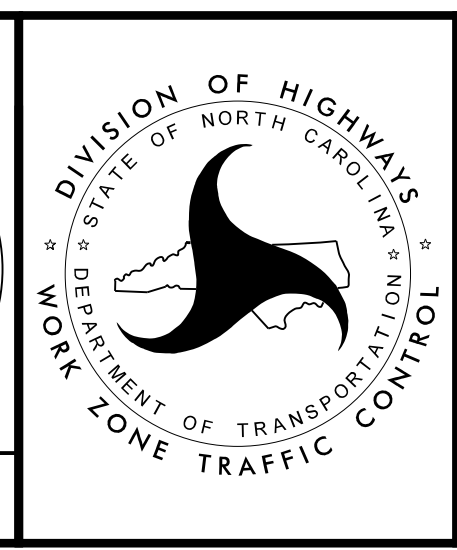


PHASE 1 - STEP 2

DOCUMENT NOT CONSIDERED FINAL  
 UNLESS ALL SIGNATURES COMPLETED